



1 Existing Front Elevation
1 : 100



2 Existing Rear Elevation
1 : 100




3 Existing Side Elevation
1 : 100

- - - - - ITEMS TO BE DEMOLISHED

P1	ISSUED FOR PLANNING	02.12.23
REV	DESCRIPTION	DRN DATE
DRAWING STATUS		
PLANNNG		

- MATERAILS KEY**
- Existing renderd wall
 - New renderd wall to match existing
 - Windows to match existing

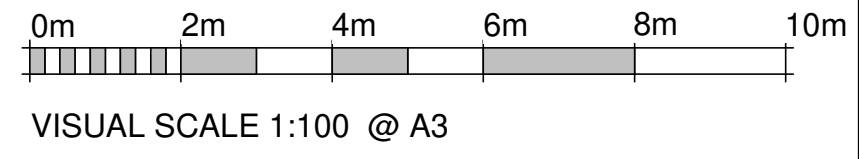

CLIENT Mr Barker	SCALE 1 : 100 @ A3	DRAWN	CHKD
PROJECT 28 Mill Street, St Osyth, Clacton on Sea CO16 8EJ	DATE 02.12.23		
DRAWING EXISTING ELEVATIONS	DRAWING NUMBER 2301-1311-P1		