





DIMENSIONS ARE IN MILLIMETERS
UNLESS STATED OTHERWISE

THIS DRAWING IS FOR PLANNING AND
AESTHETIC PURPOSES ONLY

 

FLOOR PLAN

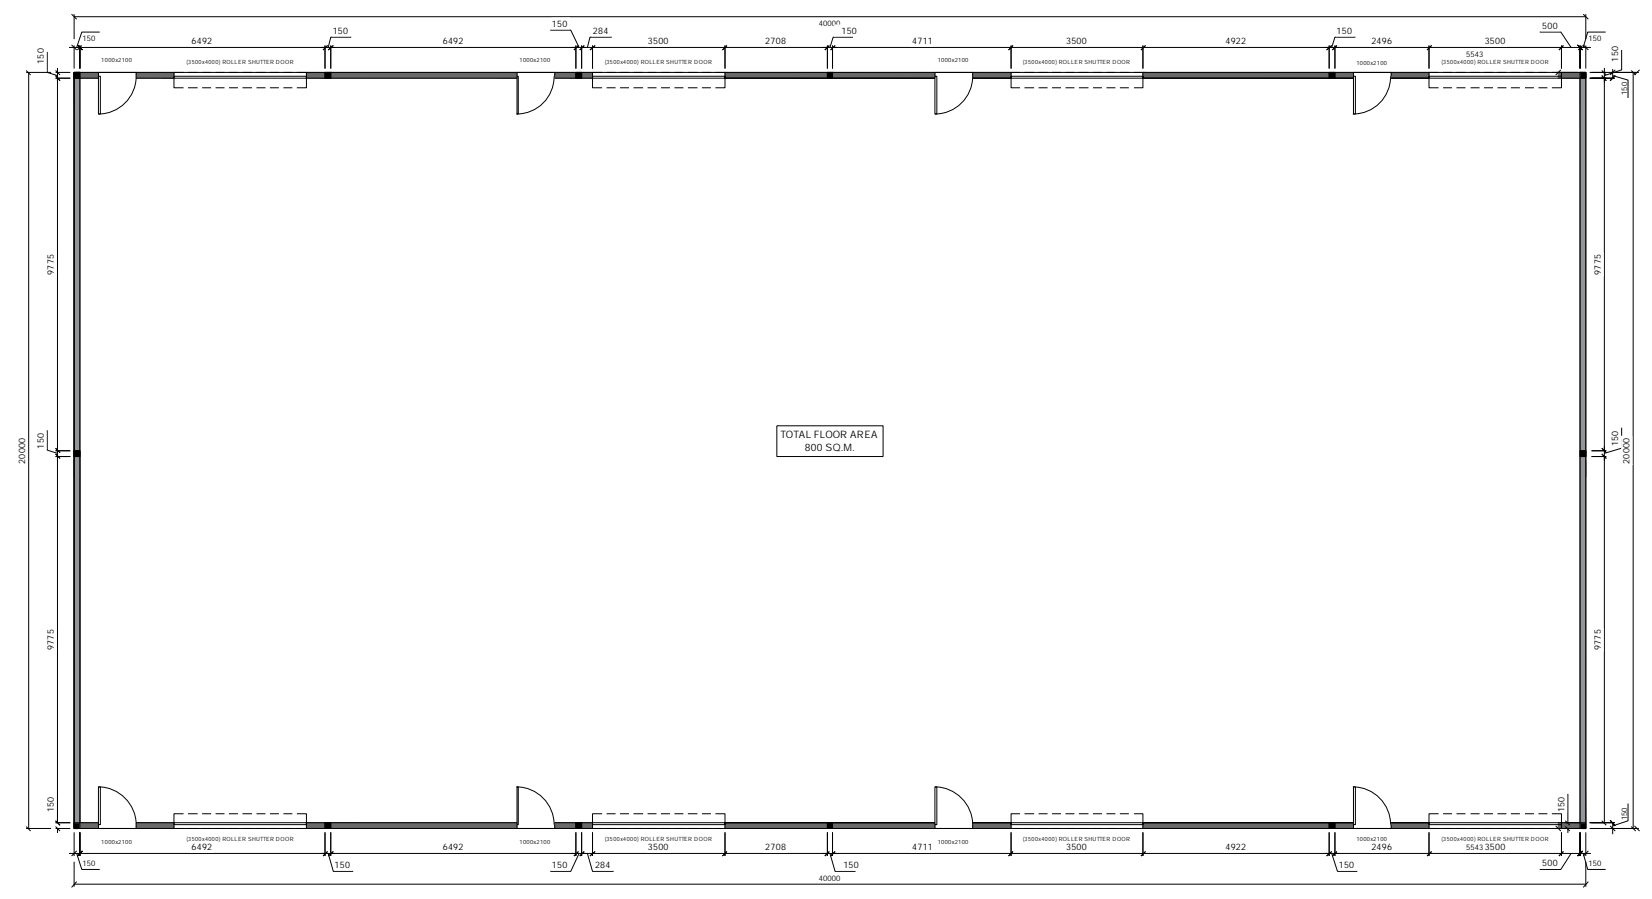

1 FLOOR PLAN
SCALE: 1:200 @ A3



FOXES RURAL LTD
BULLBANKS FARM, HALSTEAD ROAD,
EIGHT ASH GREEN, COLCHESTER,
ESSEX, CO6 3PT

CLIENT NAME:	FRARY
PROJECT NO:	726
TITLE:	FLOOR AND ELEVATION PLANS
ADDRESS:	CO7 7PT

DATE:	SCALE:	SHEET:
02 NOV 23	1:200 @ A3	FE01