




Front Elevation

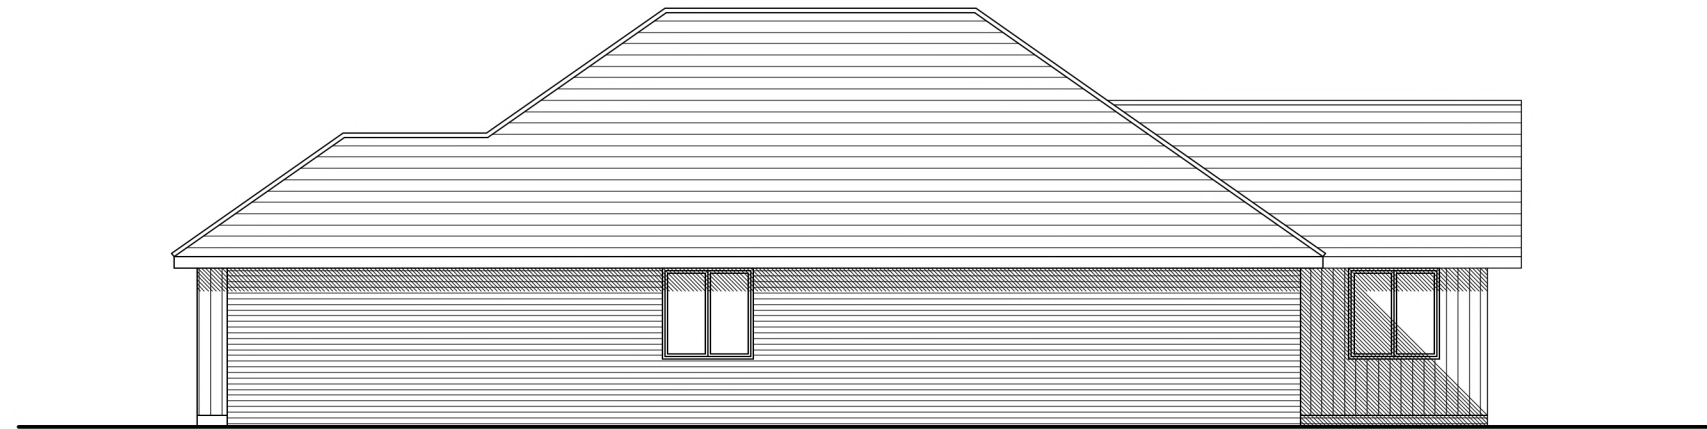

Side Elevation

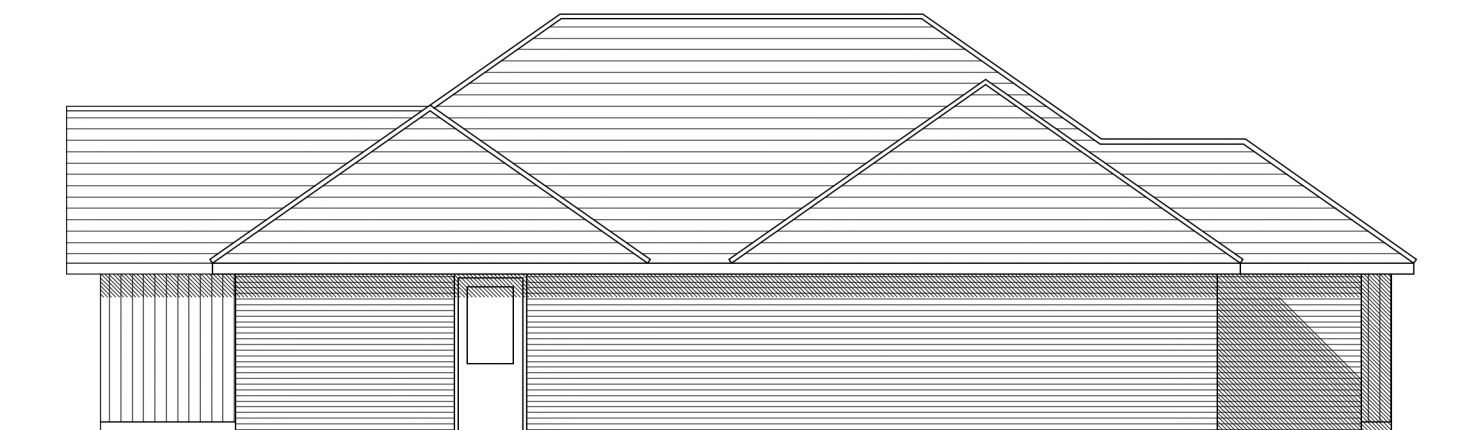

Side Elevation

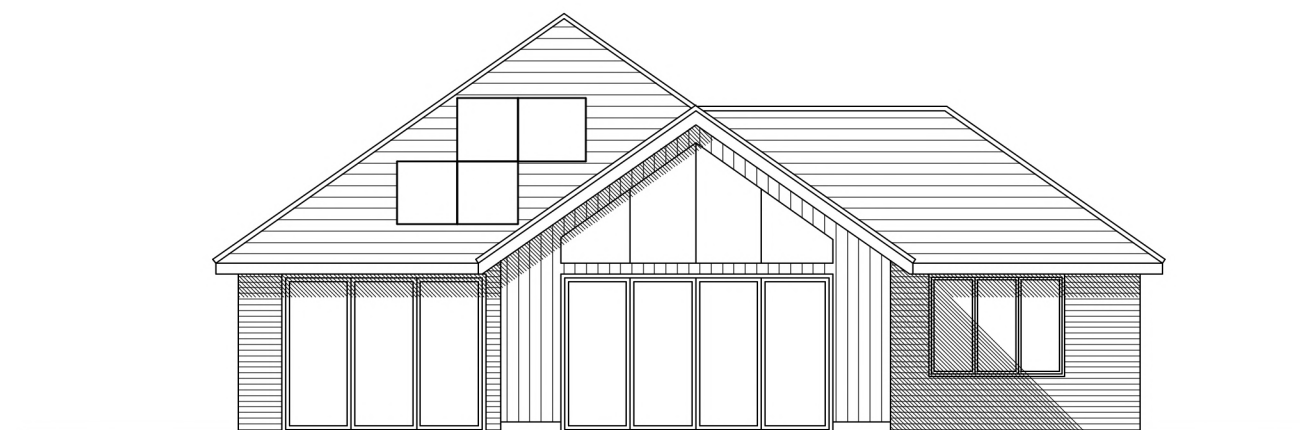

Rear Elevation

Proposed Replacement Dwellings

141 Thorpe Road  
Kirby Cross  
Frinton-on-Sea  
CO13 0NQ

Plot 1

**Tim Snow Architects**

9A High Street, Brightlingsea  
Colchester, Essex CO7 0AE  
tel. [REDACTED]  
info@timsnowarchitects.co.uk

Scale 1:100 @ A2  
Date November 2023

Drawing No. 990 / 01

This drawing and design thereon is copyright and shall not be reproduced without written consent