



KEY

- Downtaking
- New walls/elements

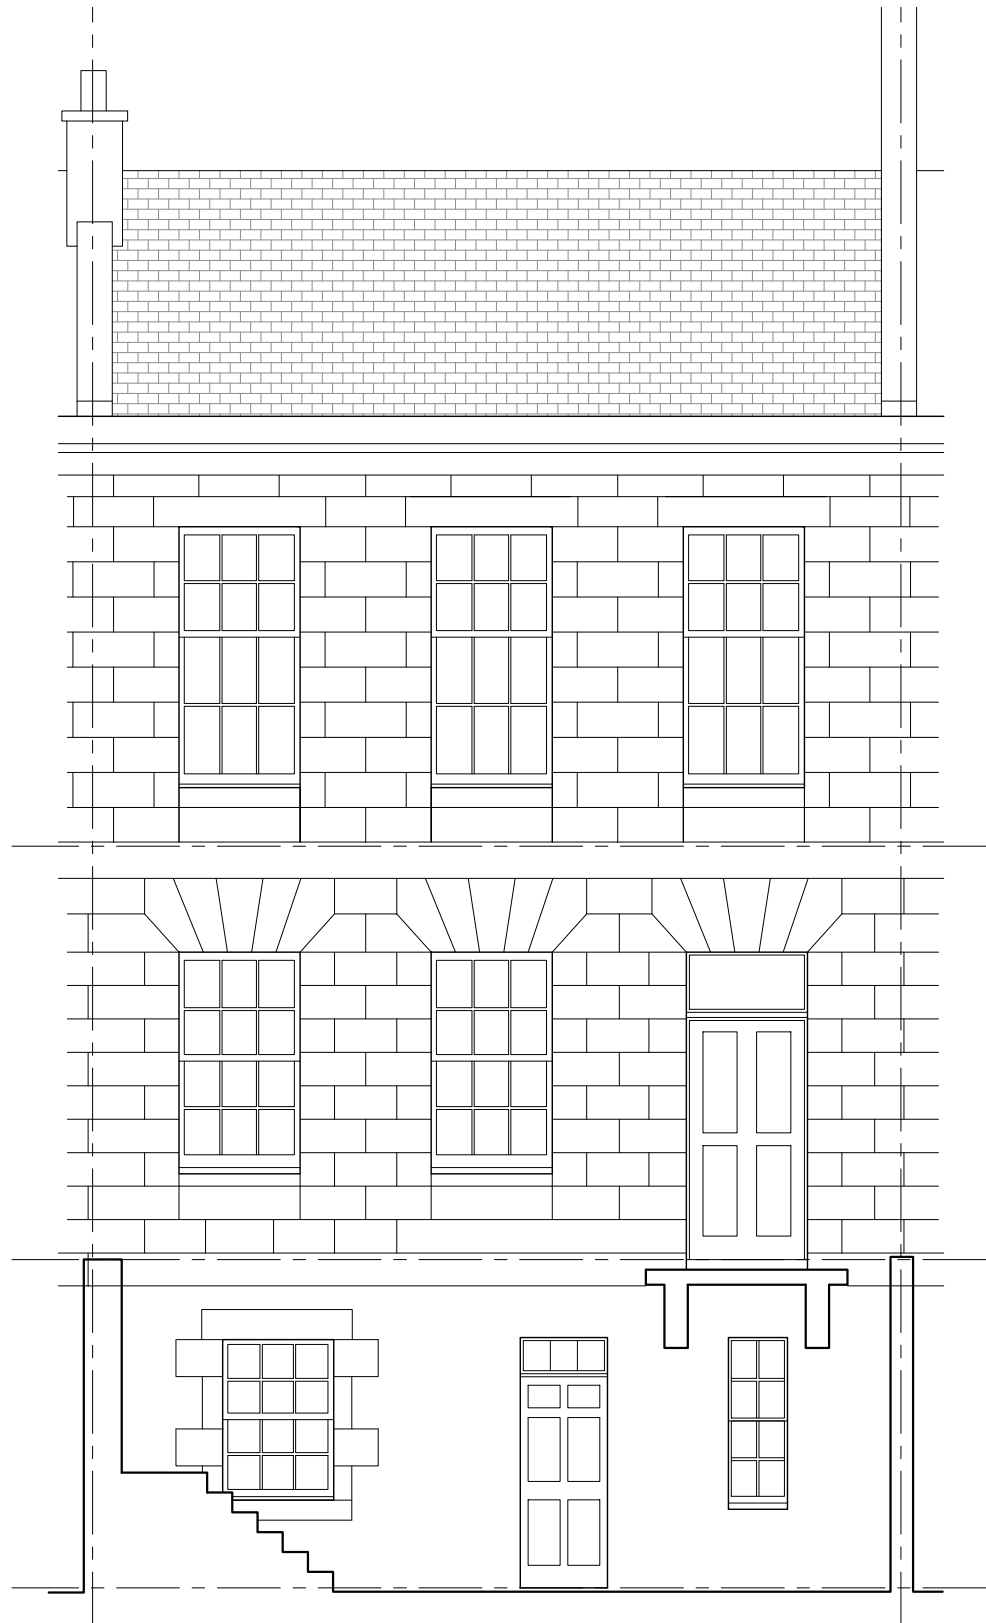

Proposed front elevation (as existing)
scale 1:75

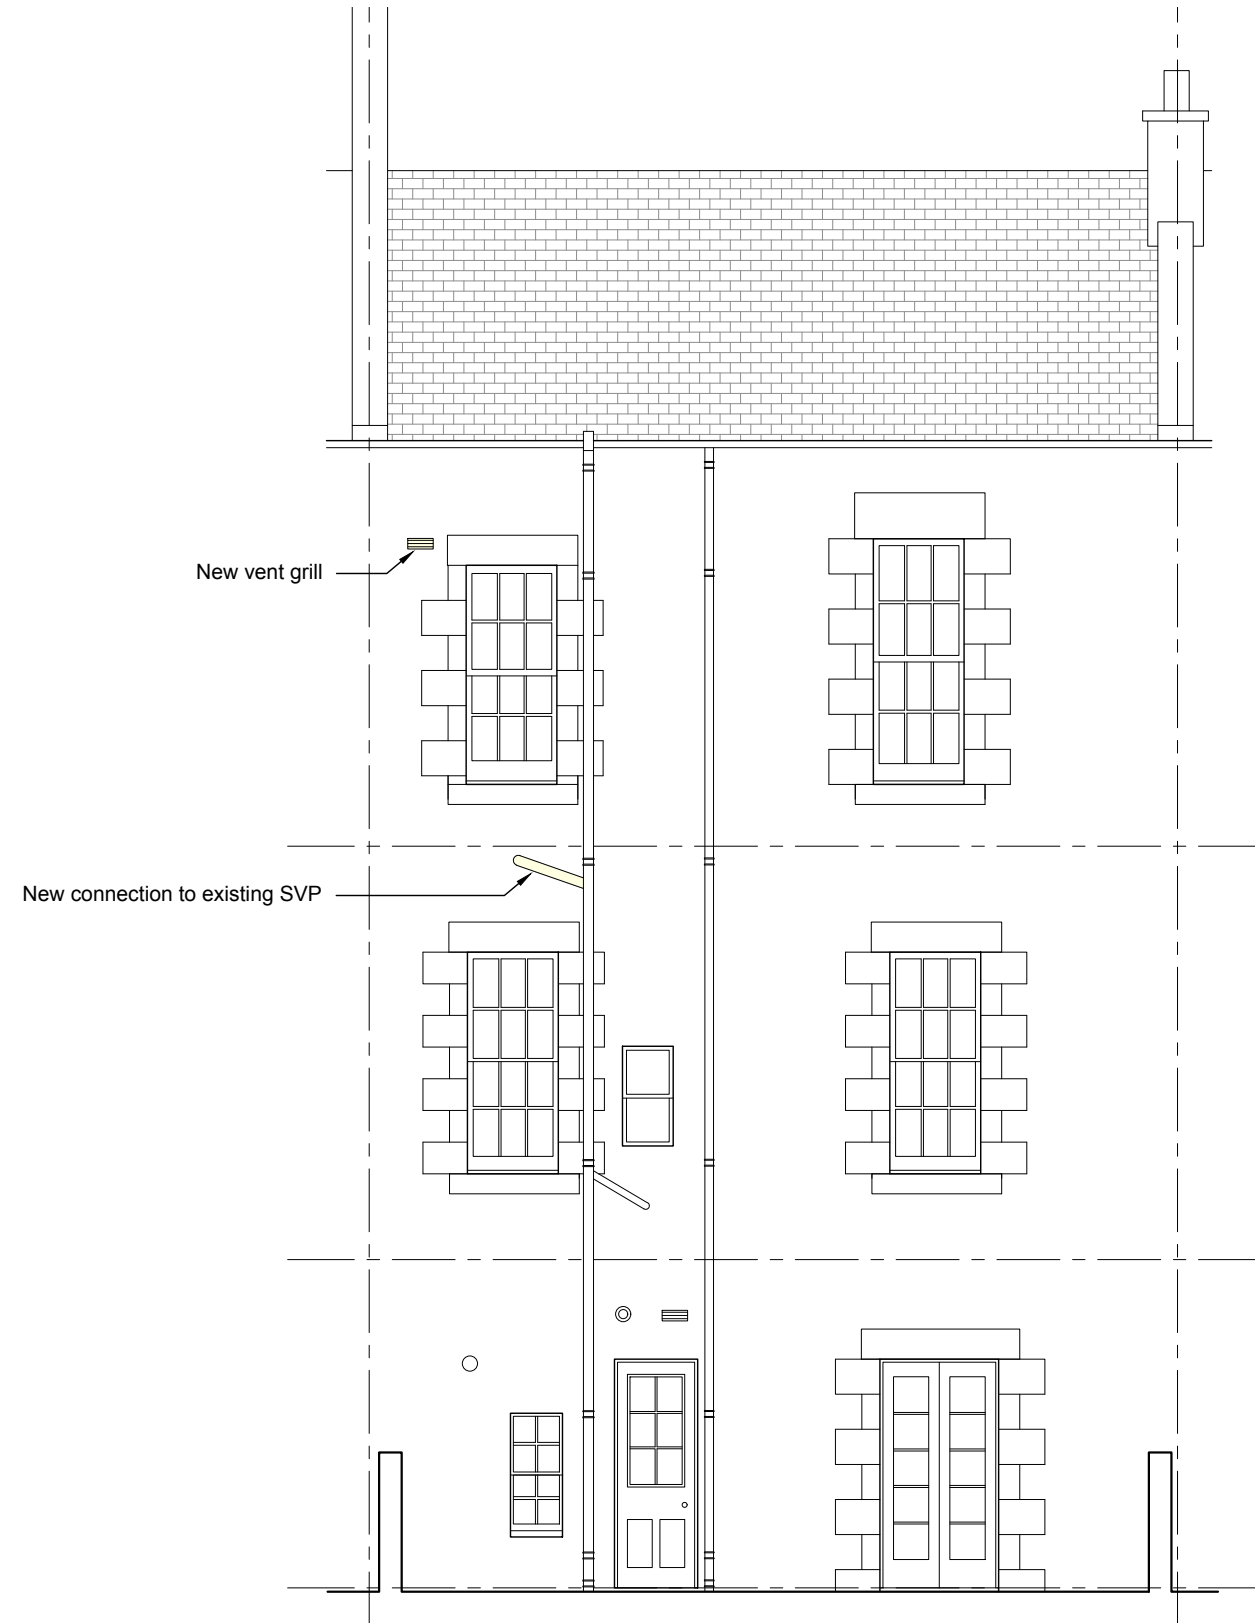

Proposed rear elevation
scale 1:75

0 0.5 1 1.5 2 2.5m 1:75@a3

REV. DATE DETAILS BY
Listed Building Consent

META
architecture

40 CONSTITUTION ST. EDINBURGH EH6 6RS
0131 6297838 info@metaarchitecture.co.uk

30 Howard Place
Edinburgh

Proposed elevations

BHP(PL)007

Revision: Drawn by: GN
Scale/format: 1:75 @A3 Date: 13.11.23

1. This drawing is intended for Listed Building Consent only.
2. Do not scale from drawing. Request from architect any further dimensions.

© META Architecture Ltd. All rights reserved