



KEY

- Downtaking
- New walls/elements

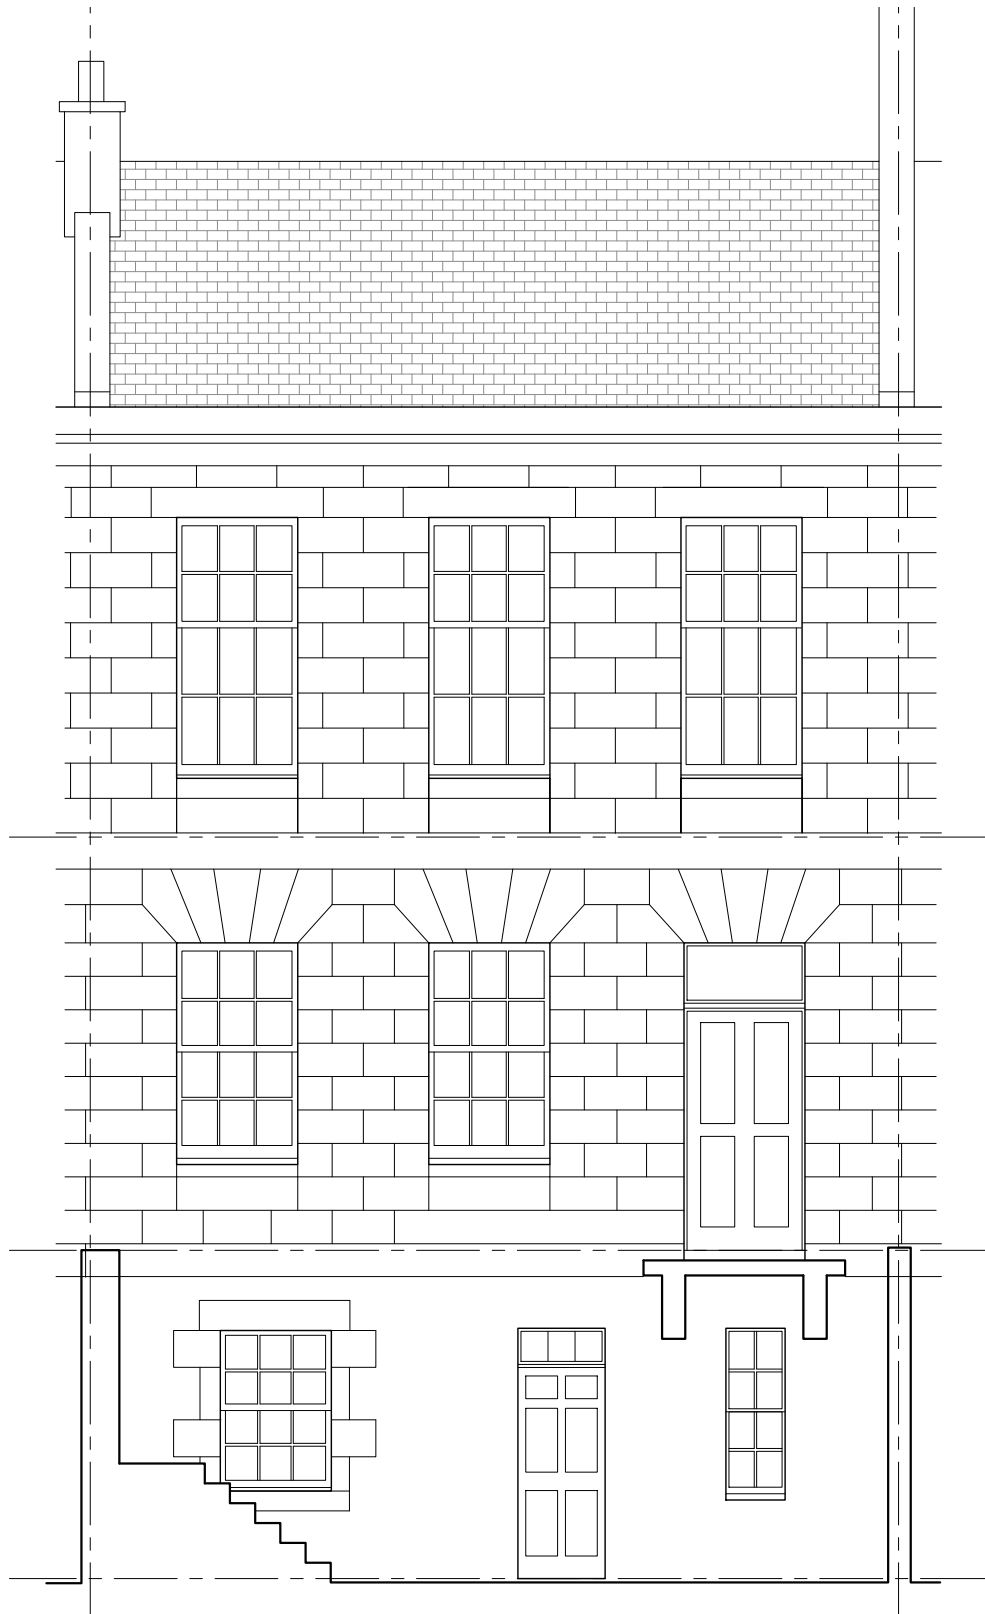

Existing front elevation  
scale 1:75

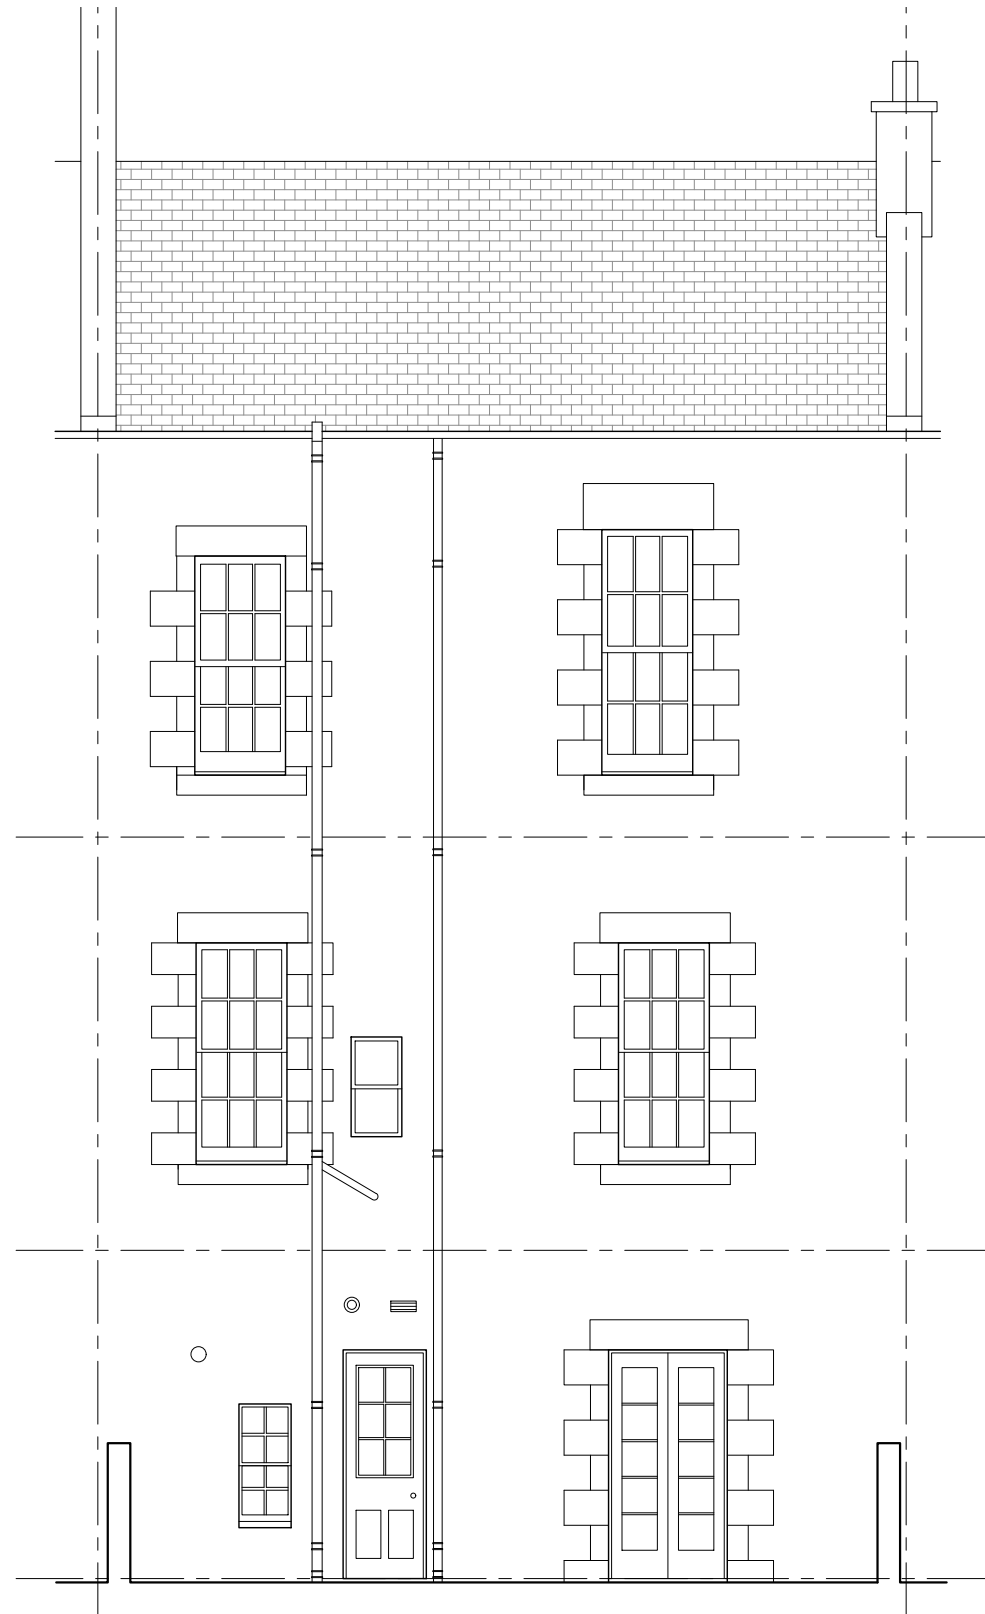

Existing rear elevation  
scale 1:75

0 0.5 1 1.5 2 2.5m 1:75@a3

REV. DATE DETAILS BY  
Listed Building Consent

**META**  
architecture

40 CONSTITUTION ST. EDINBURGH EH6 6RS  
0131 6297838 info@metaarchitecture.co.uk

30 Howard Place  
Edinburgh

Existing Elevations

**BHP(PL)003**

Revision: Drawn by: GN  
Scale/format: 1:75 @A3 Date: 13.11.23

1. This drawing is intended for Listed Building Consent only.  
2. Do not scale from drawing. Request from architect any further dimensions.

© META Architecture Ltd. All rights reserved