



Existing lower ground floor
scale 1:75

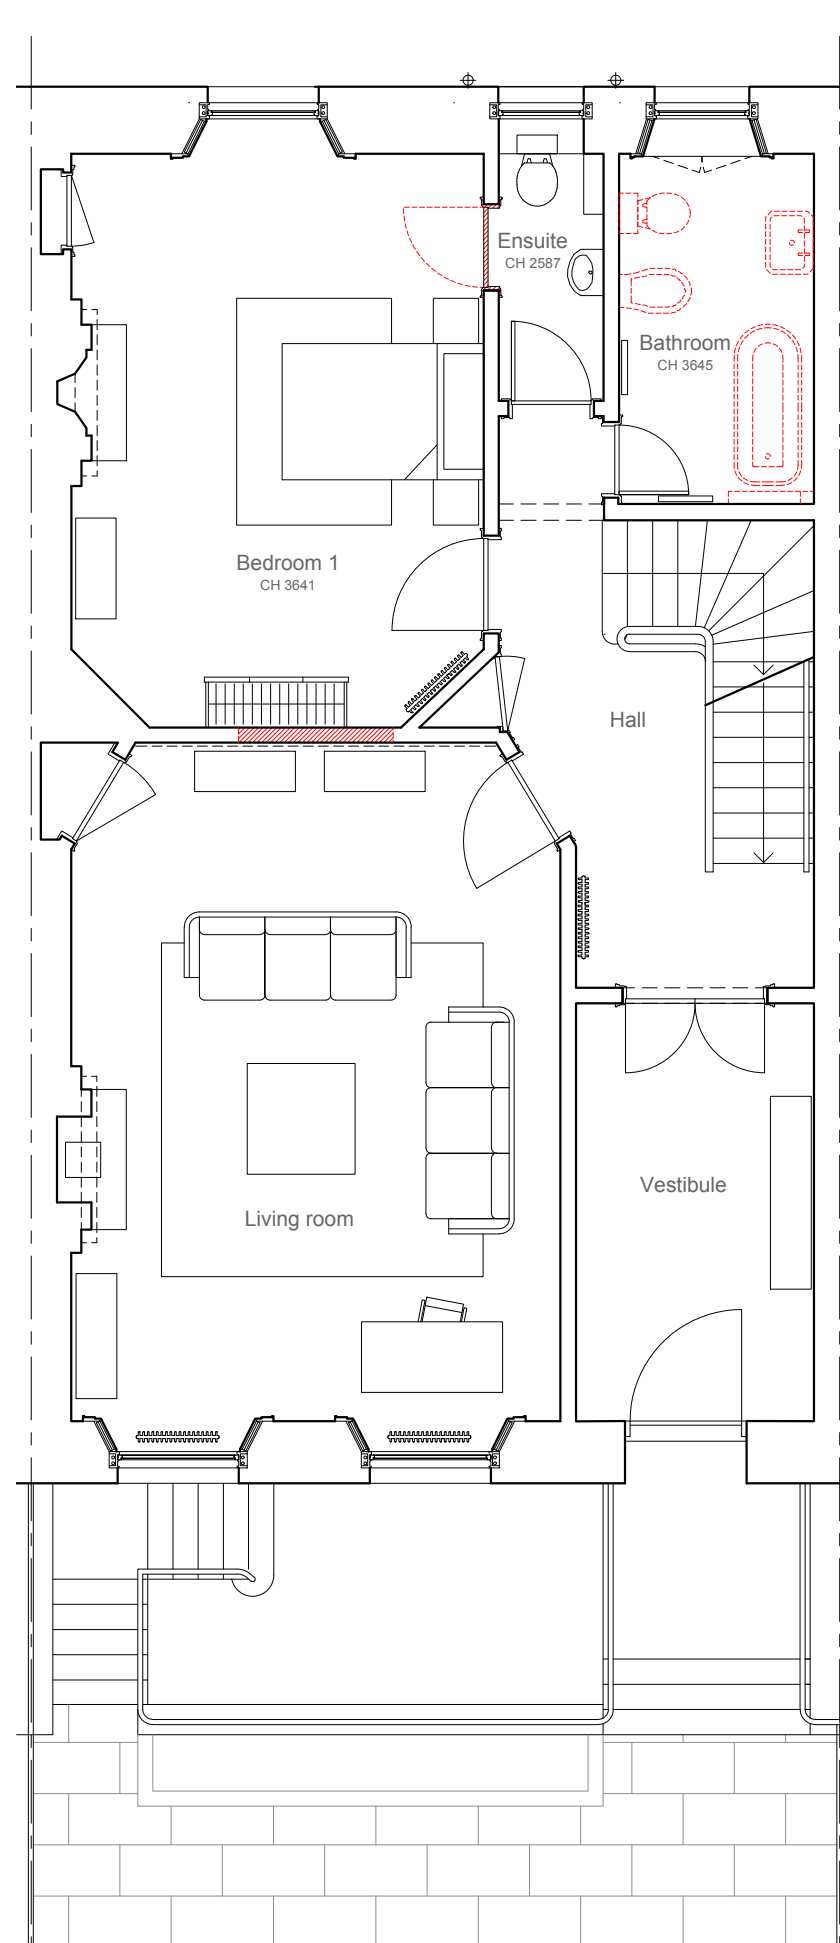

Existing ground floor
scale 1:75

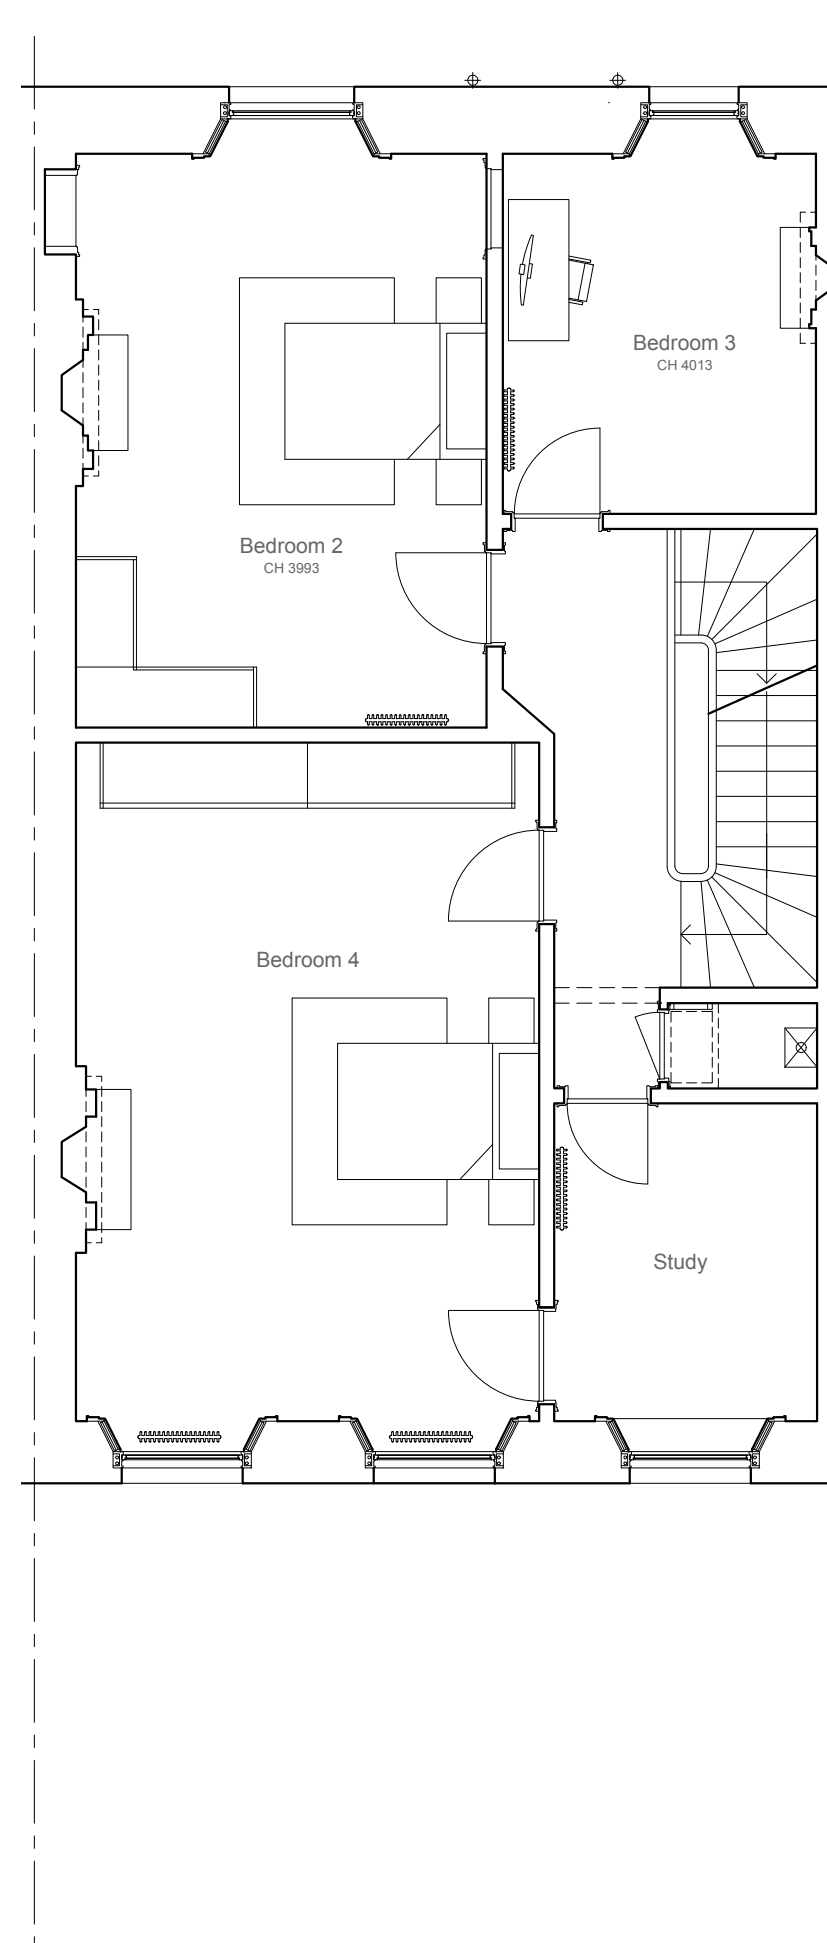

Existing first floor
scale 1:75

KEY
 Dountaking
 New walls/elements

REV. DATE DETAILS BY
 Listed Building Consent

META
 architecture

40 CONSTITUTION ST. EDINBURGH EH6 6RS
 0131 6297838 info@metaarchitecture.co.uk

30 Howard Place
 Edinburgh

Existing floor plans

BHP(PL)002

Revision: Drawn by: GN
 Scale/format: 1:75 @A3 Date: 13.11.23

1. This drawing is intended for Listed Building Consent only.
 2. Do not scale from drawing. Request from architect any further dimensions.

© META Architecture Ltd. All rights reserved

