




GROUND FLOOR PLAN

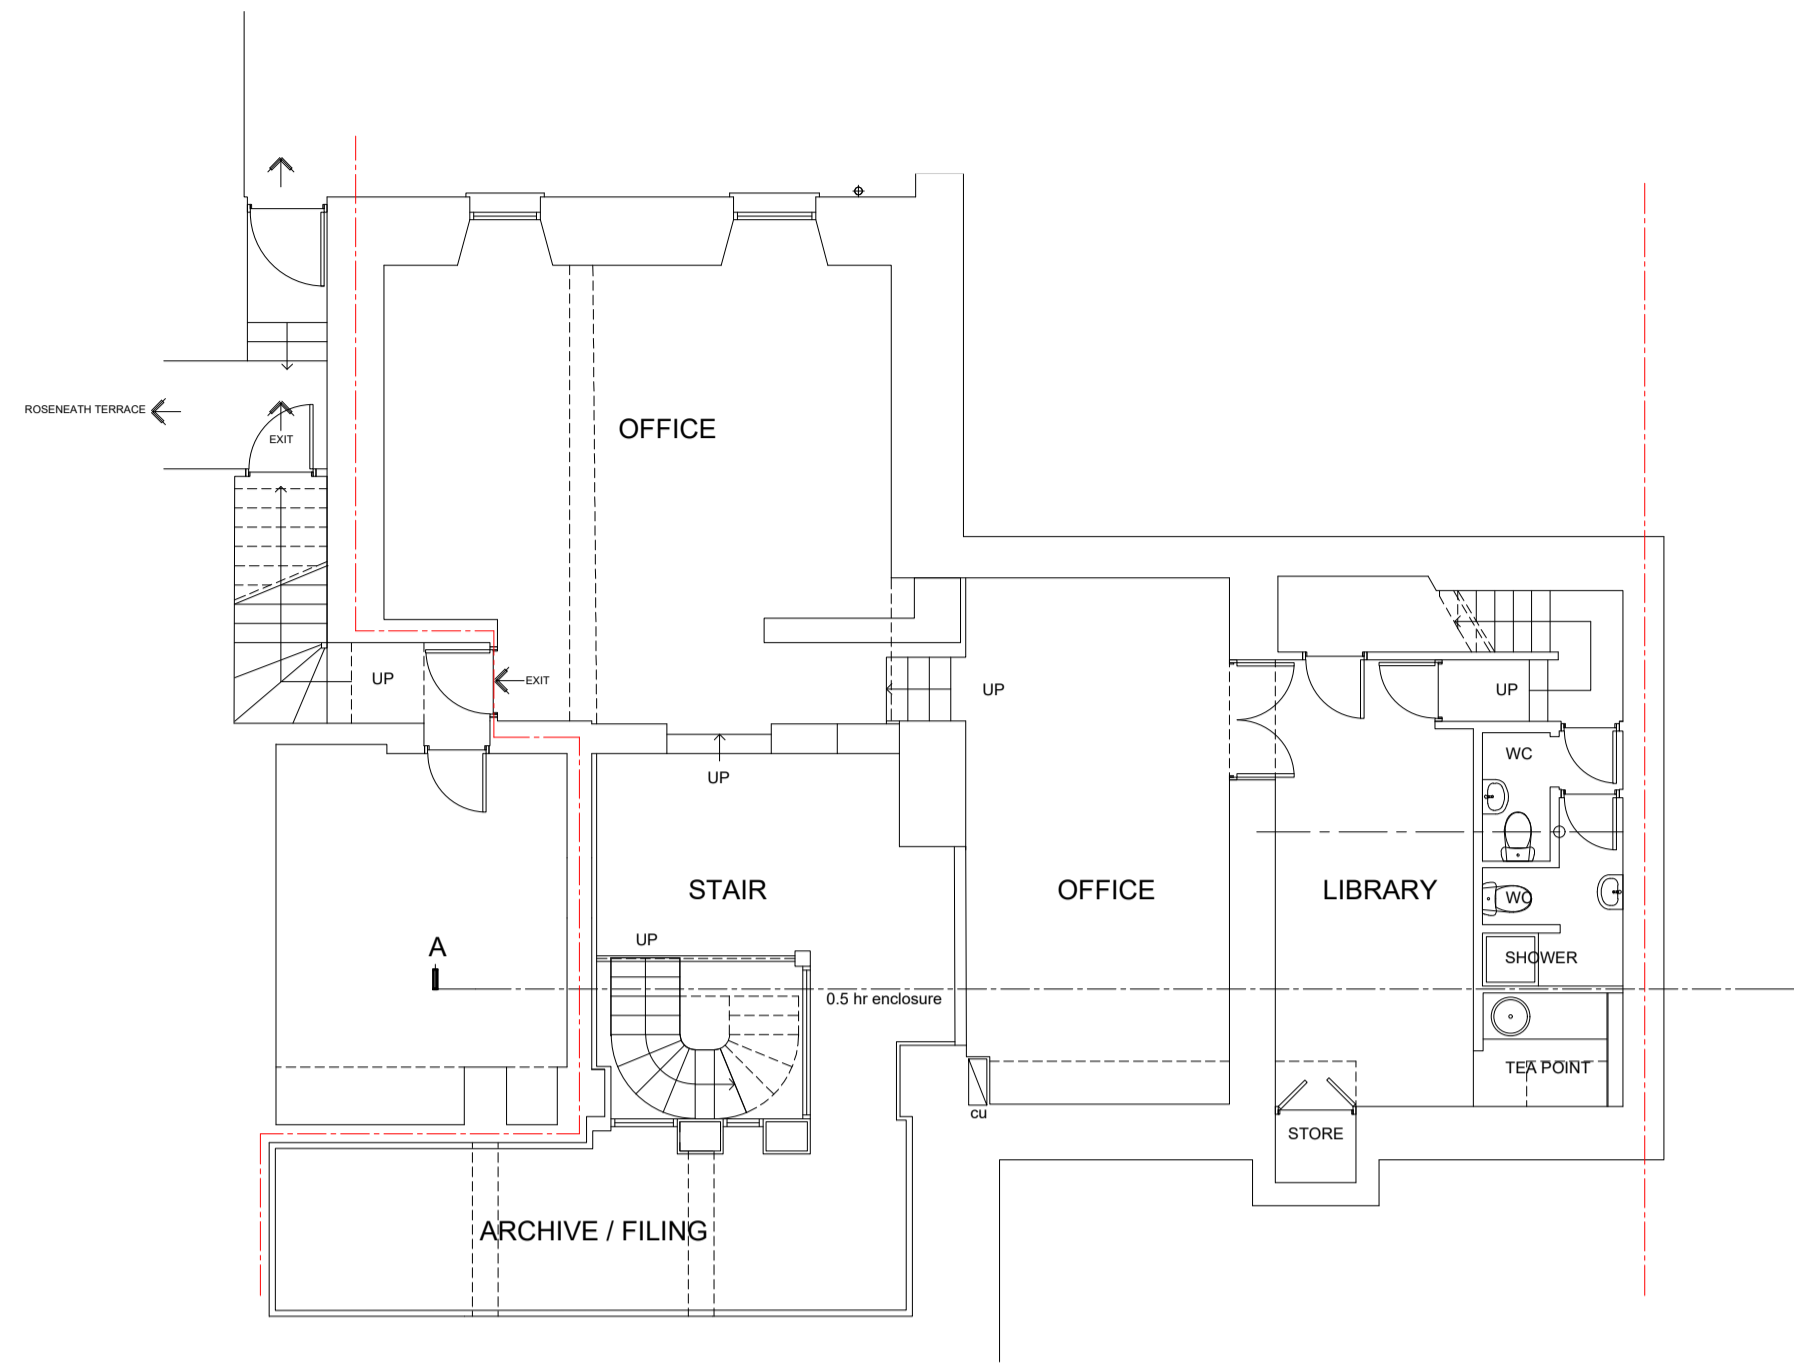


BASEMENT FLOOR PLAN

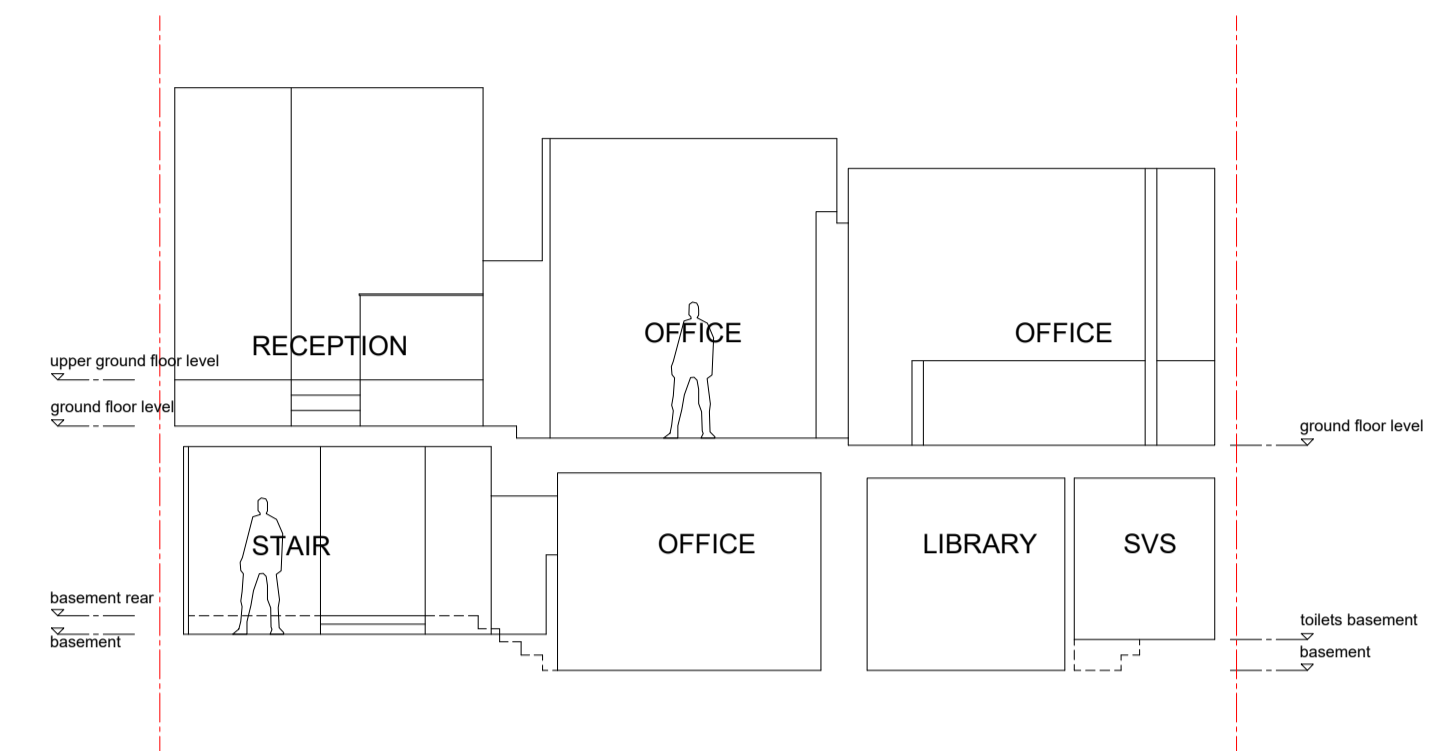

SECTION A-A

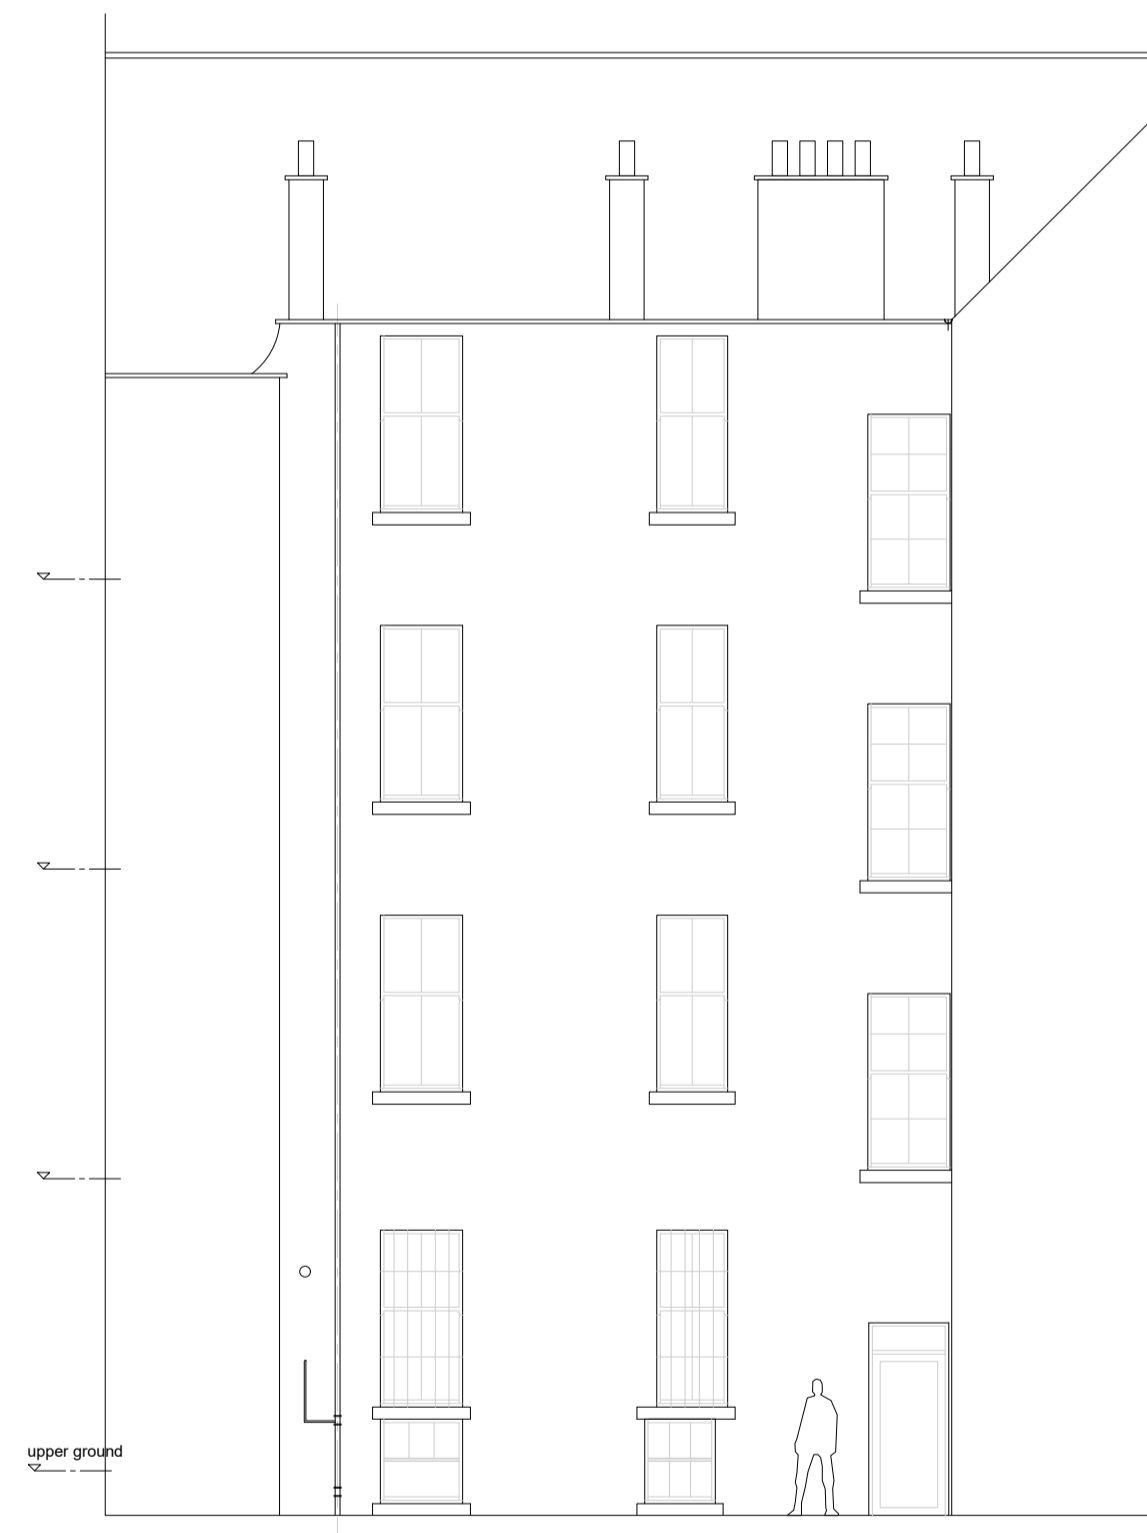

REAR ELEVATION

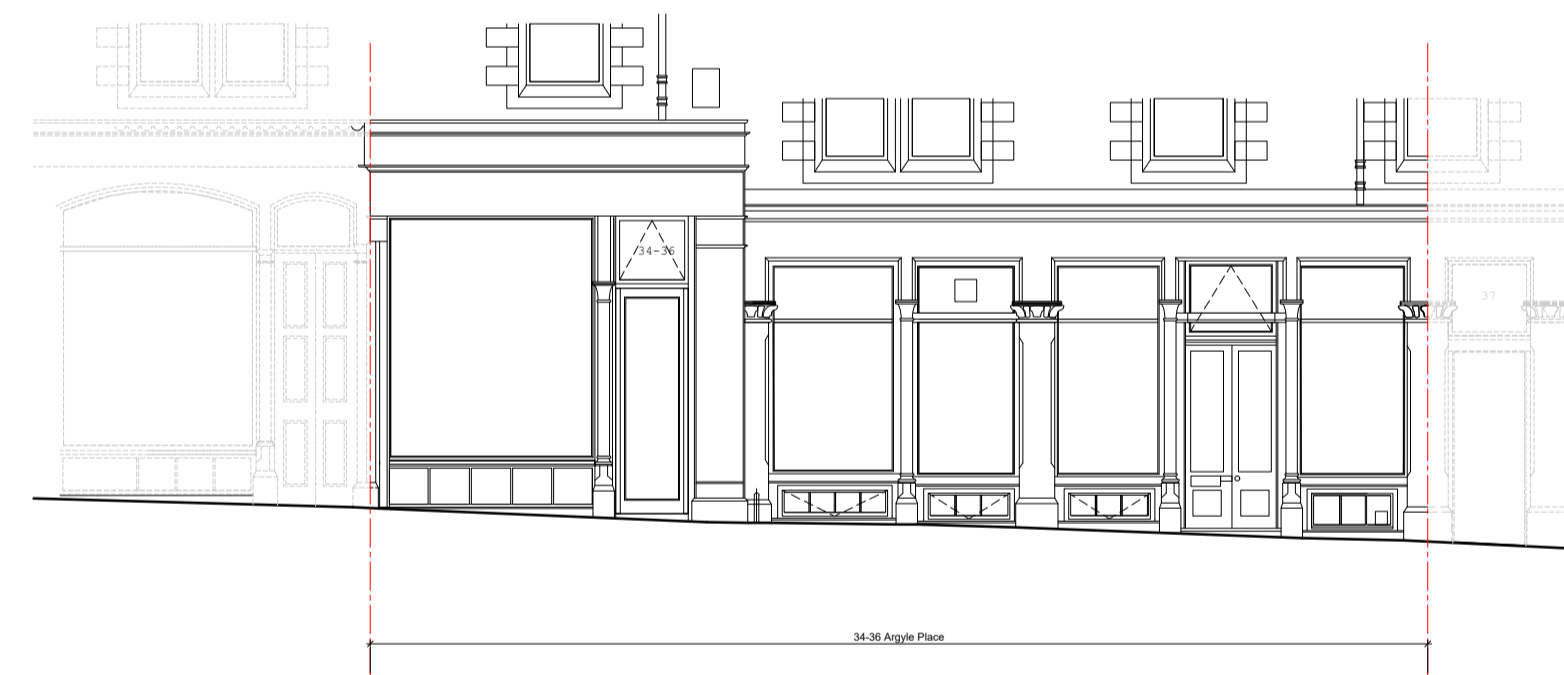

FRONT 34-36 ARGYLE PLACE



Do not use for construction purposes.

Issue	Description	Date
01	For Planning/ Listed Building Consent	19/11/2023

Project	Combini Co, 34-36 Argyle Place
Date	19/11/2023
Scale	1:100 @ A1

Drawing Title  
Existing

Drawing Number  
AO119\_PL\_002