


Existing North Elevation (1:50)
unchanged



Existing East Elevation (1:50)
unchanged

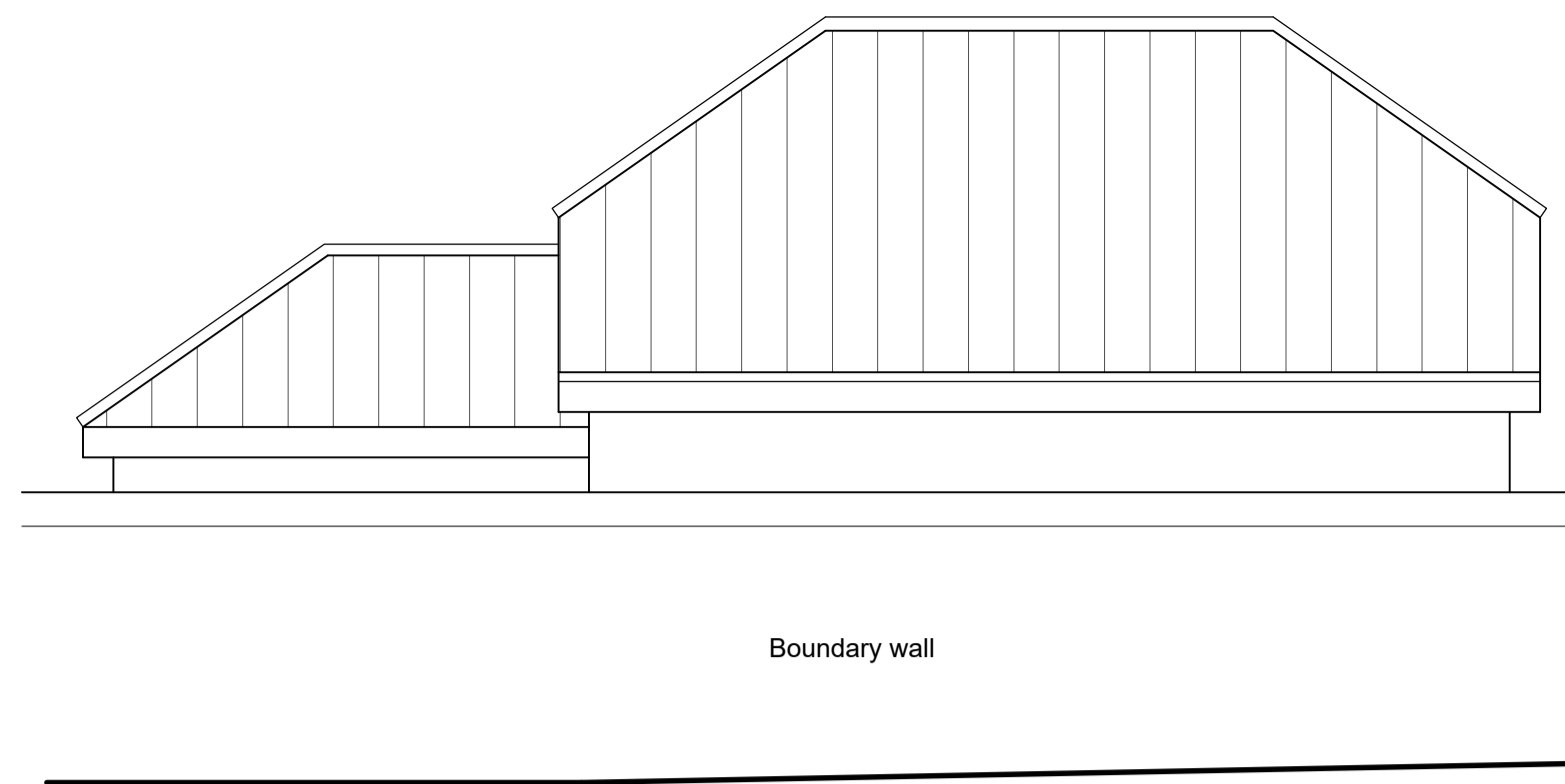

Existing South Elevation (1:50)



Existing West Elevation (1:50)




Existing / Proposed Site Layout Plan (1:200)
unchanged




Proposed South Elevation (1:50)




Proposed West Elevation (1:50)

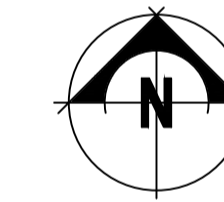

Site Location Plan (1:1250)

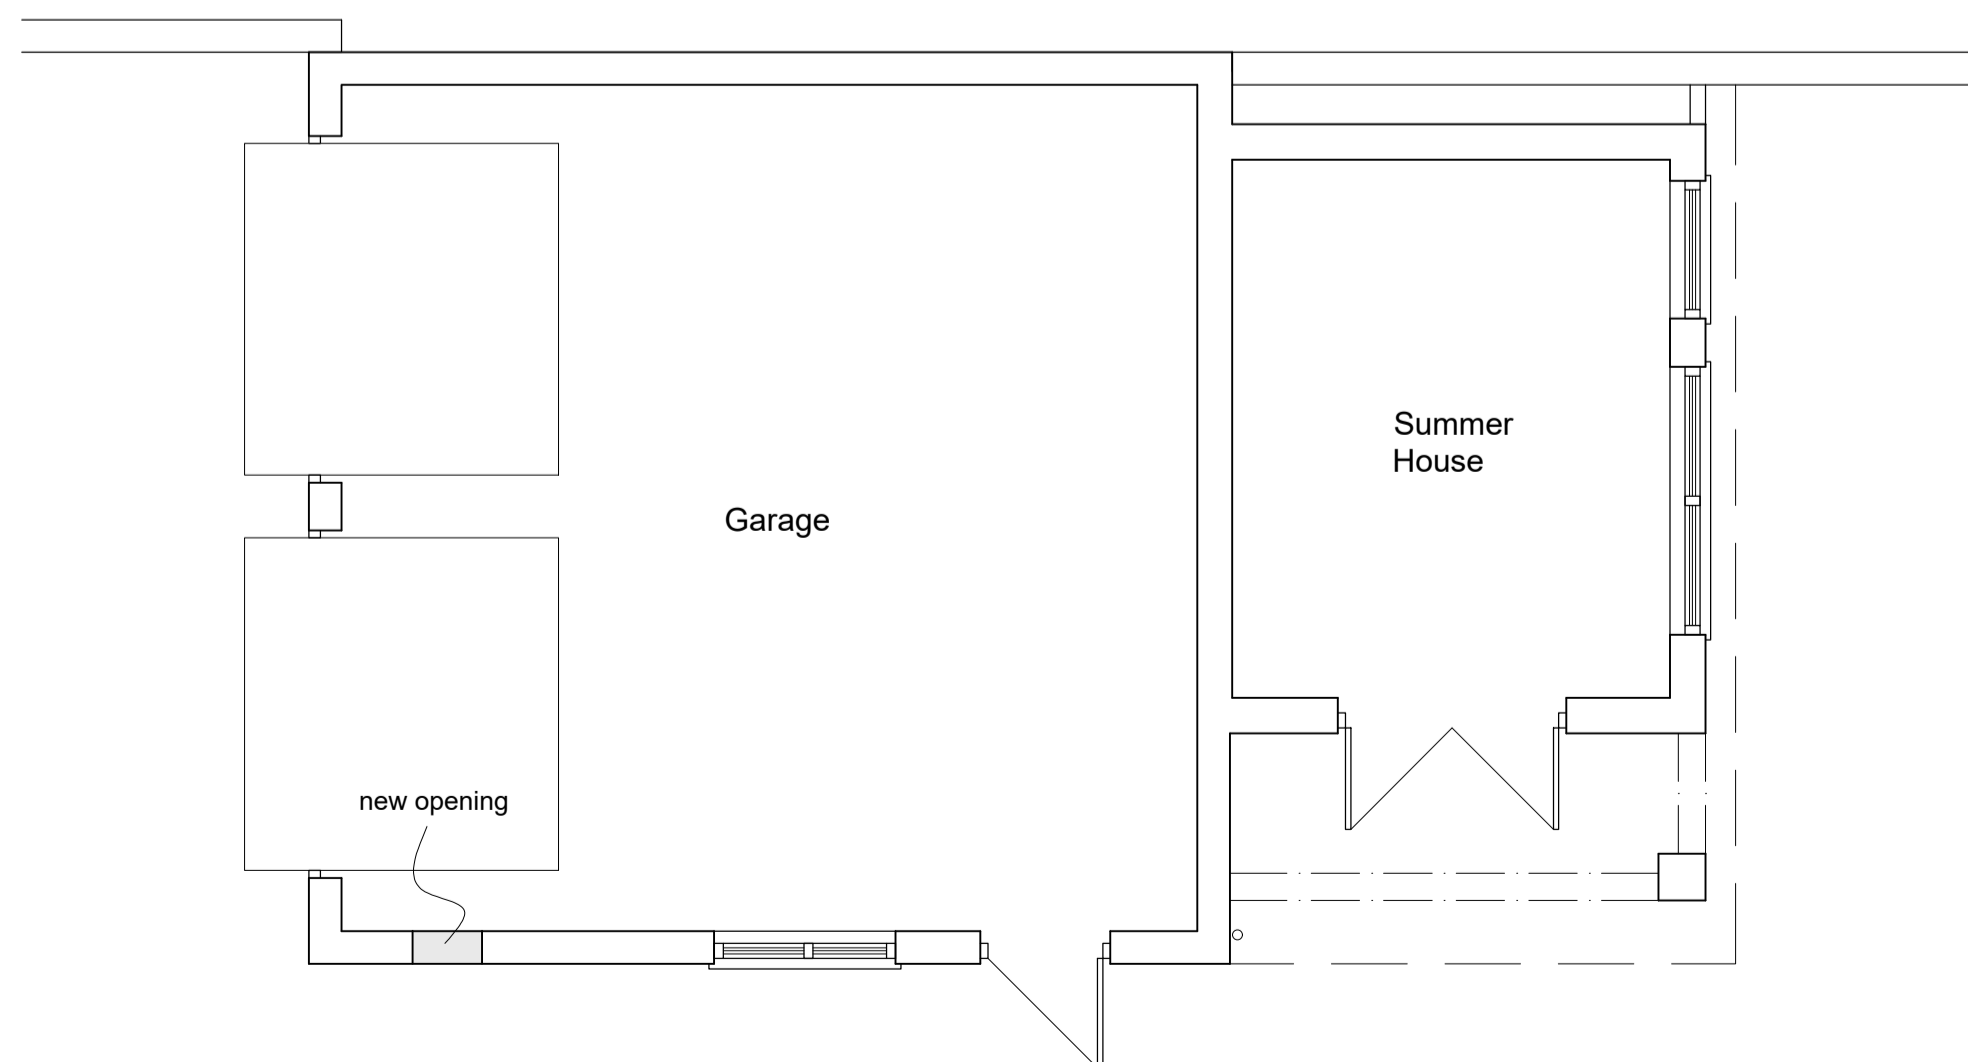

Existing Ground Floor Layout Plan (1:50)

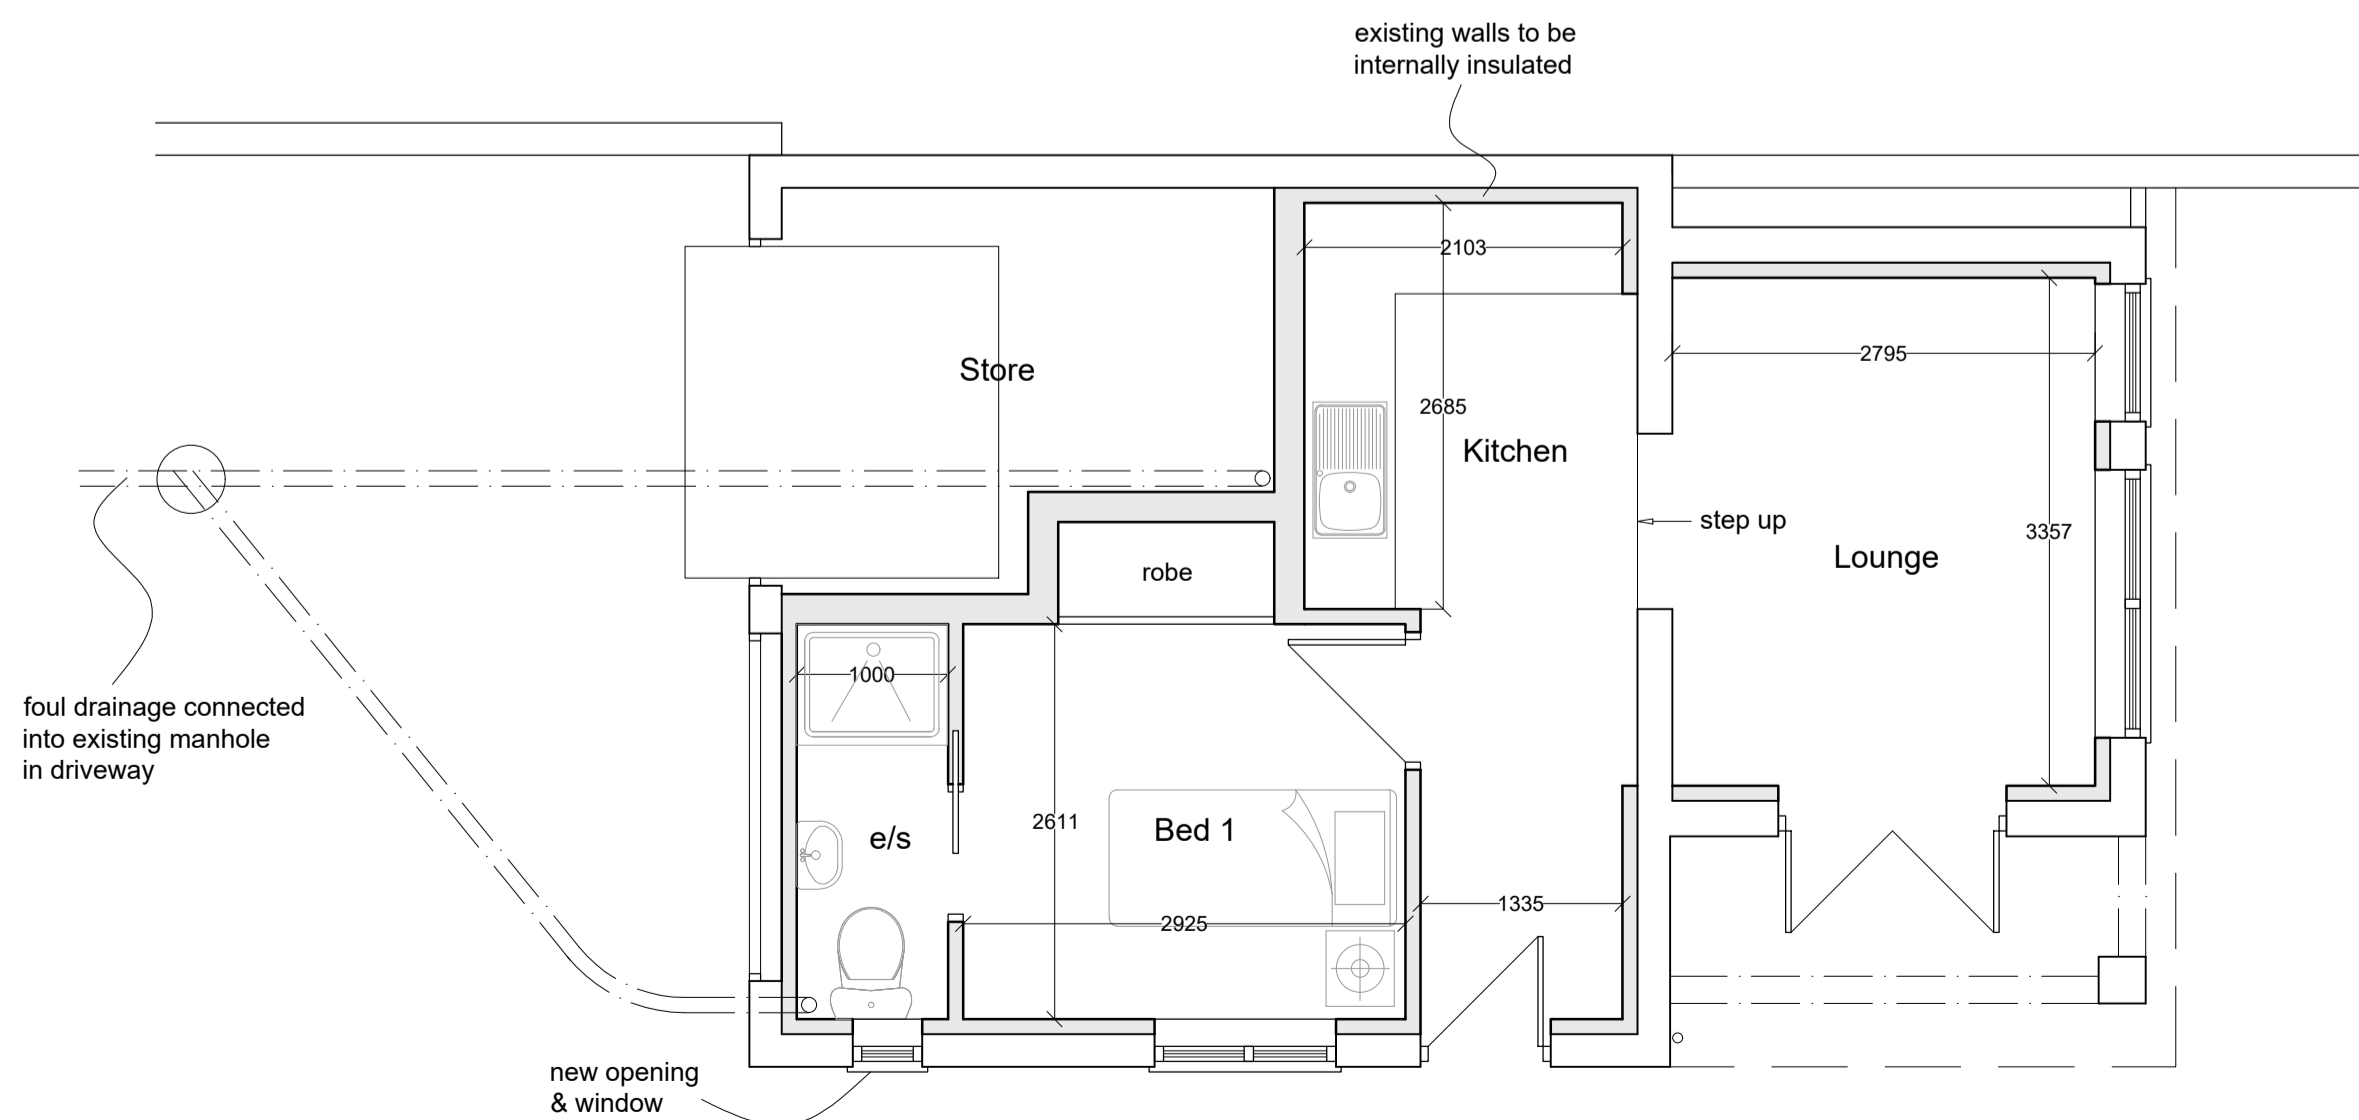

Proposed Ground Floor Layout Plan (1:50)

Client: Ms. J. Scrimshaw

Project Title: 26 Oakleigh Drive, Lincoln, LN1 1DG

Dwg Title: Scheme proposals

Scale: 11.23 Date: MC Drawn: 466/JSC/1014 Project No. A1-01 Drawing No. Rev No.

Do not scale this drawing. All dimensions must be checked on site. All rights reserved. No reproduction in any material form is permitted without consent.



Unit 5, The Quays
Burton Waters, Lincoln,
LN1 2HG
T: 01522 581383
E: info@ftplan.co.uk
W: www.ftplan.co.uk