


Existing Ground Floor Plan  
Scale 1:100 @ A1

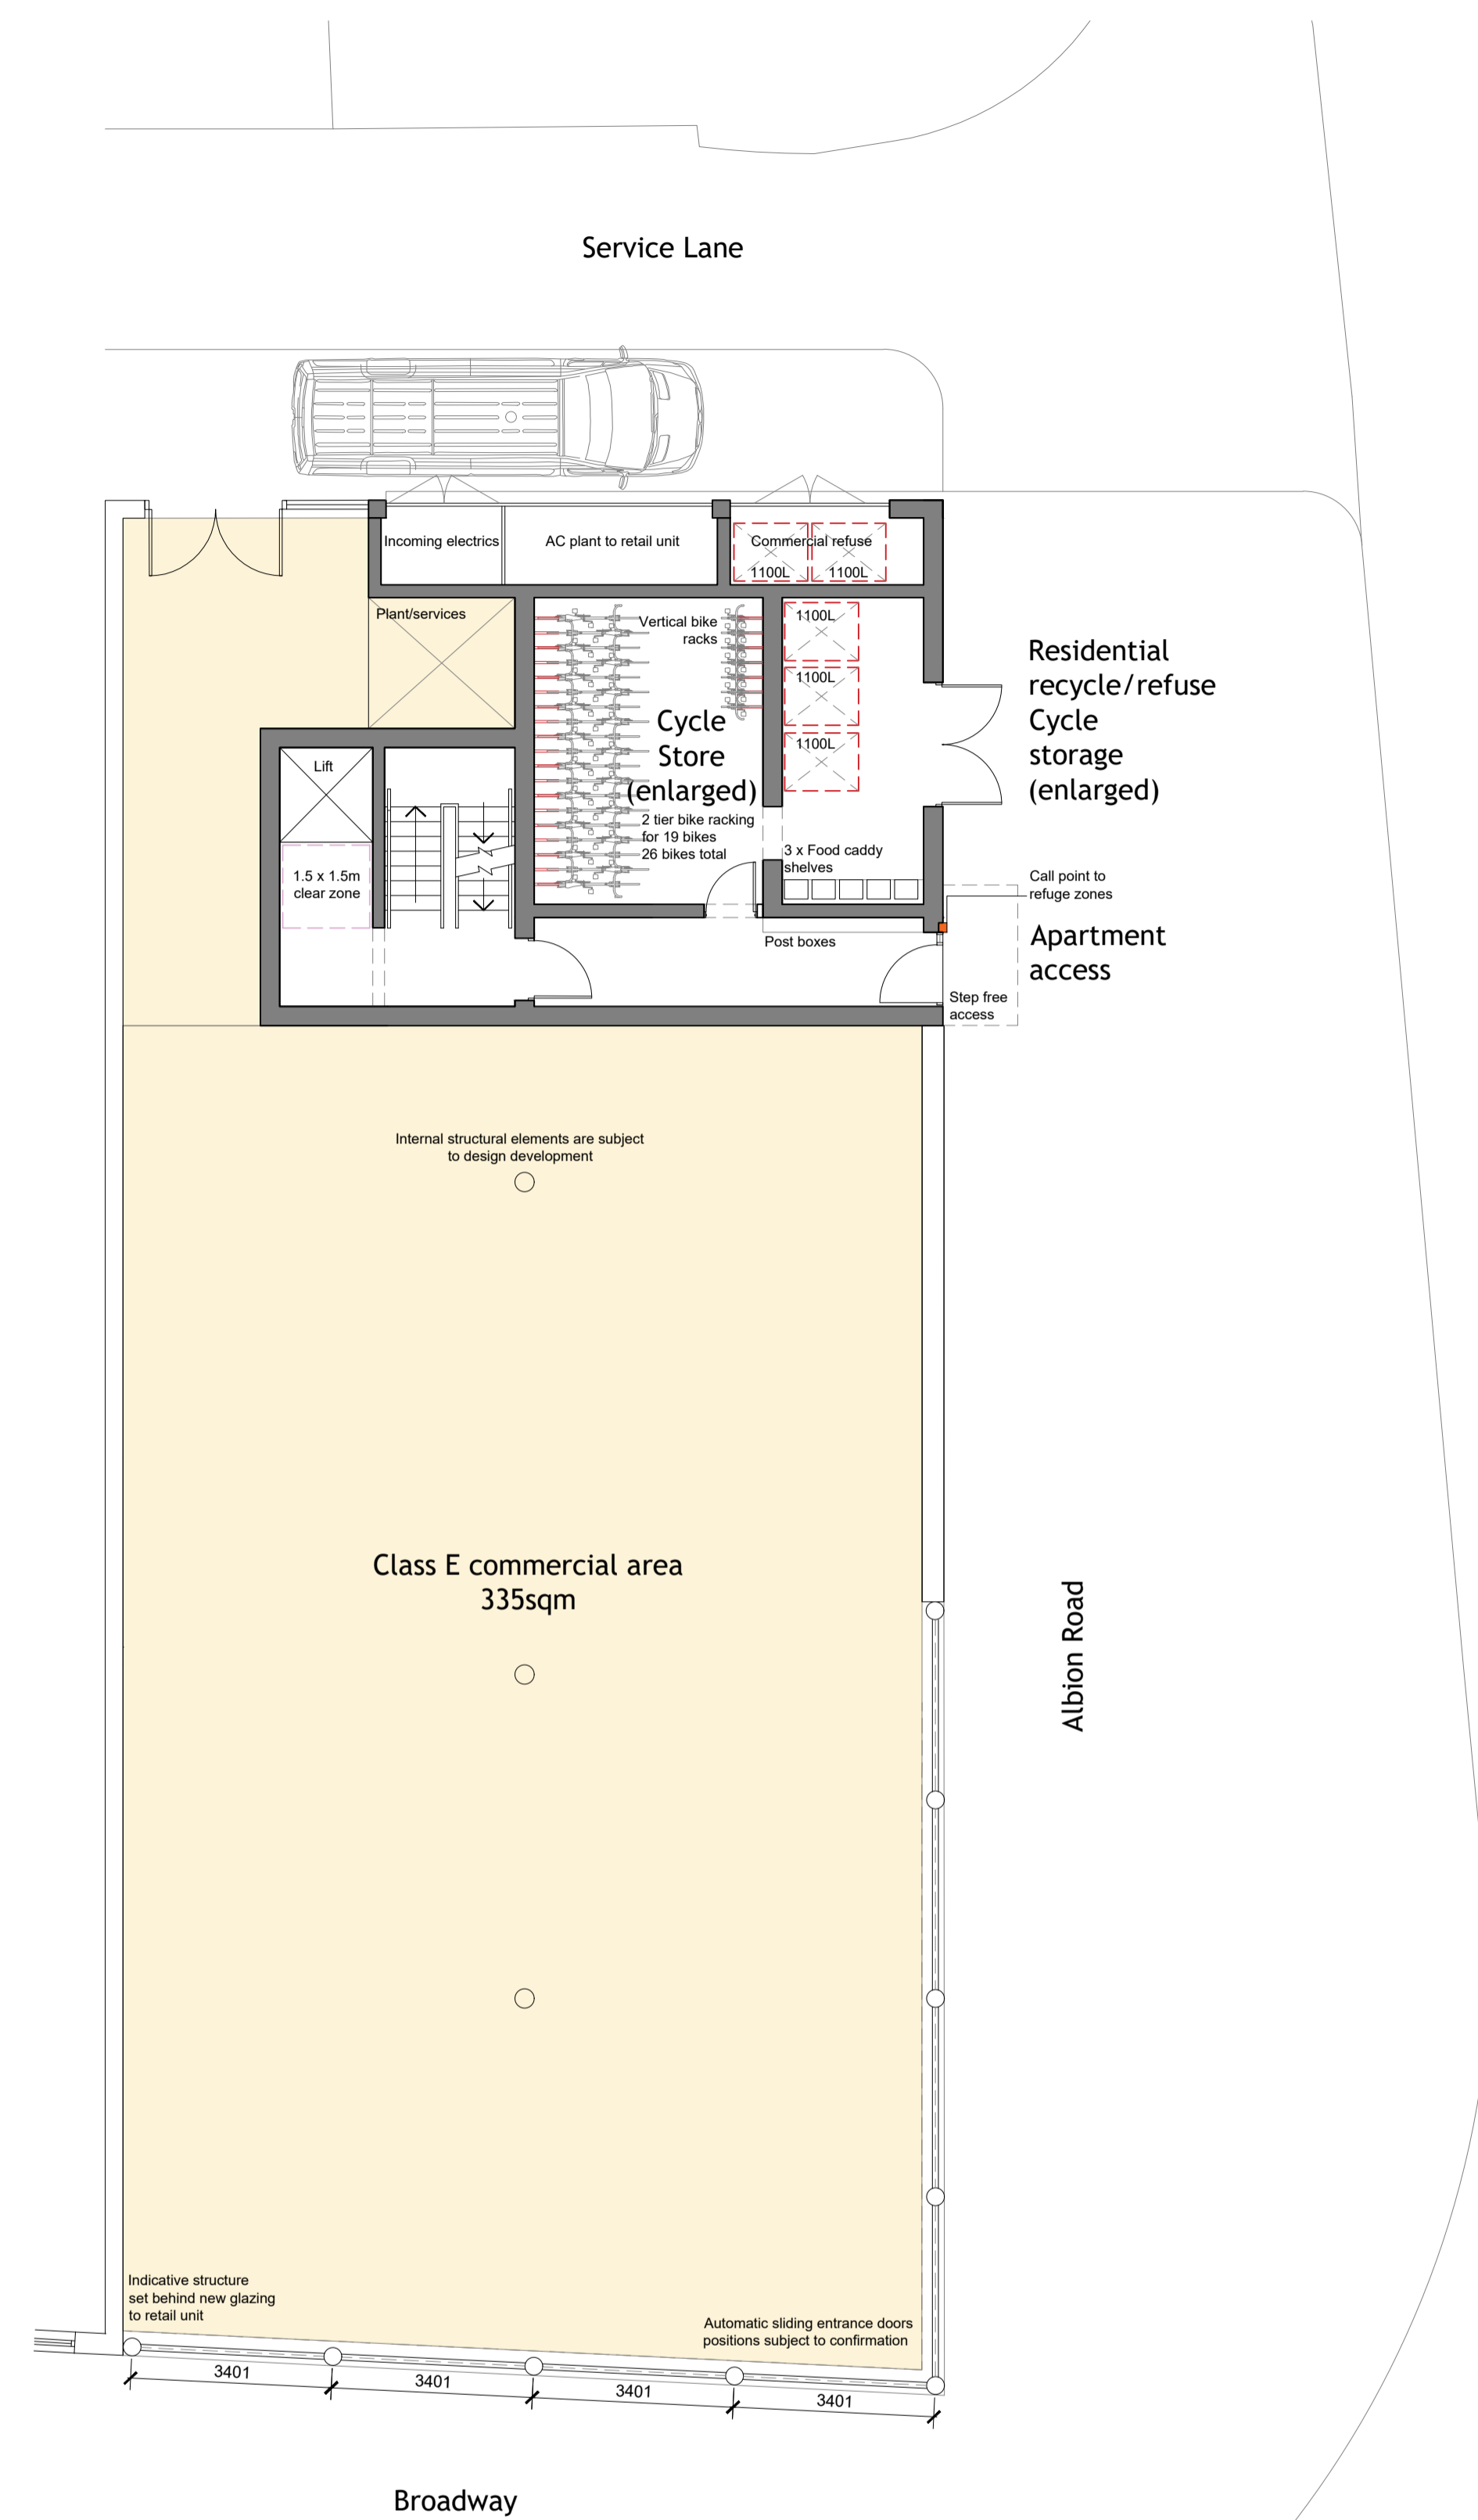

Proposed Ground Floor Plan  
Scale 1:100 @ A1

NOTES:  
NO DIMENSIONS TO BE SCALED FROM THE DRAWING  
TO BE READ IN CONJUNCTION WITH ARCHITECTURAL SPECIFICATION & STRUCTURAL ENGINEER'S INFORMATION  
ANY DISCREPANCY BETWEEN THIS DRAWING AND OTHER RELEVANT DOCUMENTATION SHOULD BE REFERRED TO THE ARCHITECT FOR DIRECTION  
KEY SETTING OUT DIMENSIONS TO BE CONFIRMED WITH THE ARCHITECT PRIOR TO ANY DEVELOPMENT ON SITE  
THIS INFORMATION IS FOR PLANNING OR TENDER PURPOSES ONLY AND NOT FOR CONSTRUCTION

REV C: General update for additional apartments  
REV B: Draft planning application  
REV A: Client review only  
NEW: Client review only

**mab**  
Architecture, design & development Ltd  
Studio@mab-architects.com  
53 Hyndewood,  
London,  
SE23 2BJ  
www.mab-architects.com

**Planning application**

**PROJECT:**  
235-237 The Broadway, Bexleyheath  
**DRAWING TITLE:**  
Existing & Proposed Ground floor plans  
**DRAWING NUMBER & SCALE:**  
A-100  
**REVISION:**  
REV C

