



NOTES:  
 NO DIMENSIONS TO BE SCALED FROM THE DRAWING  
 TO BE READ IN CONJUNCTION WITH ARCHITECTURAL SPECIFICATION & STRUCTURAL ENGINEER'S INFORMATION  
 ANY DISCREPANCY BETWEEN THIS DRAWING AND OTHER RELEVANT DOCUMENTATION SHOULD BE REFERRED TO THE ARCHITECT FOR DIRECTION  
 KEY SETTING OUT DIMENSIONS TO BE CONFIRMED WITH THE ARCHITECT PRIOR TO ANY DEVELOPMENT ON SITE  
 THIS INFORMATION IS FOR PLANNING OR TENDER PURPOSES ONLY AND NOT FOR CONSTRUCTION

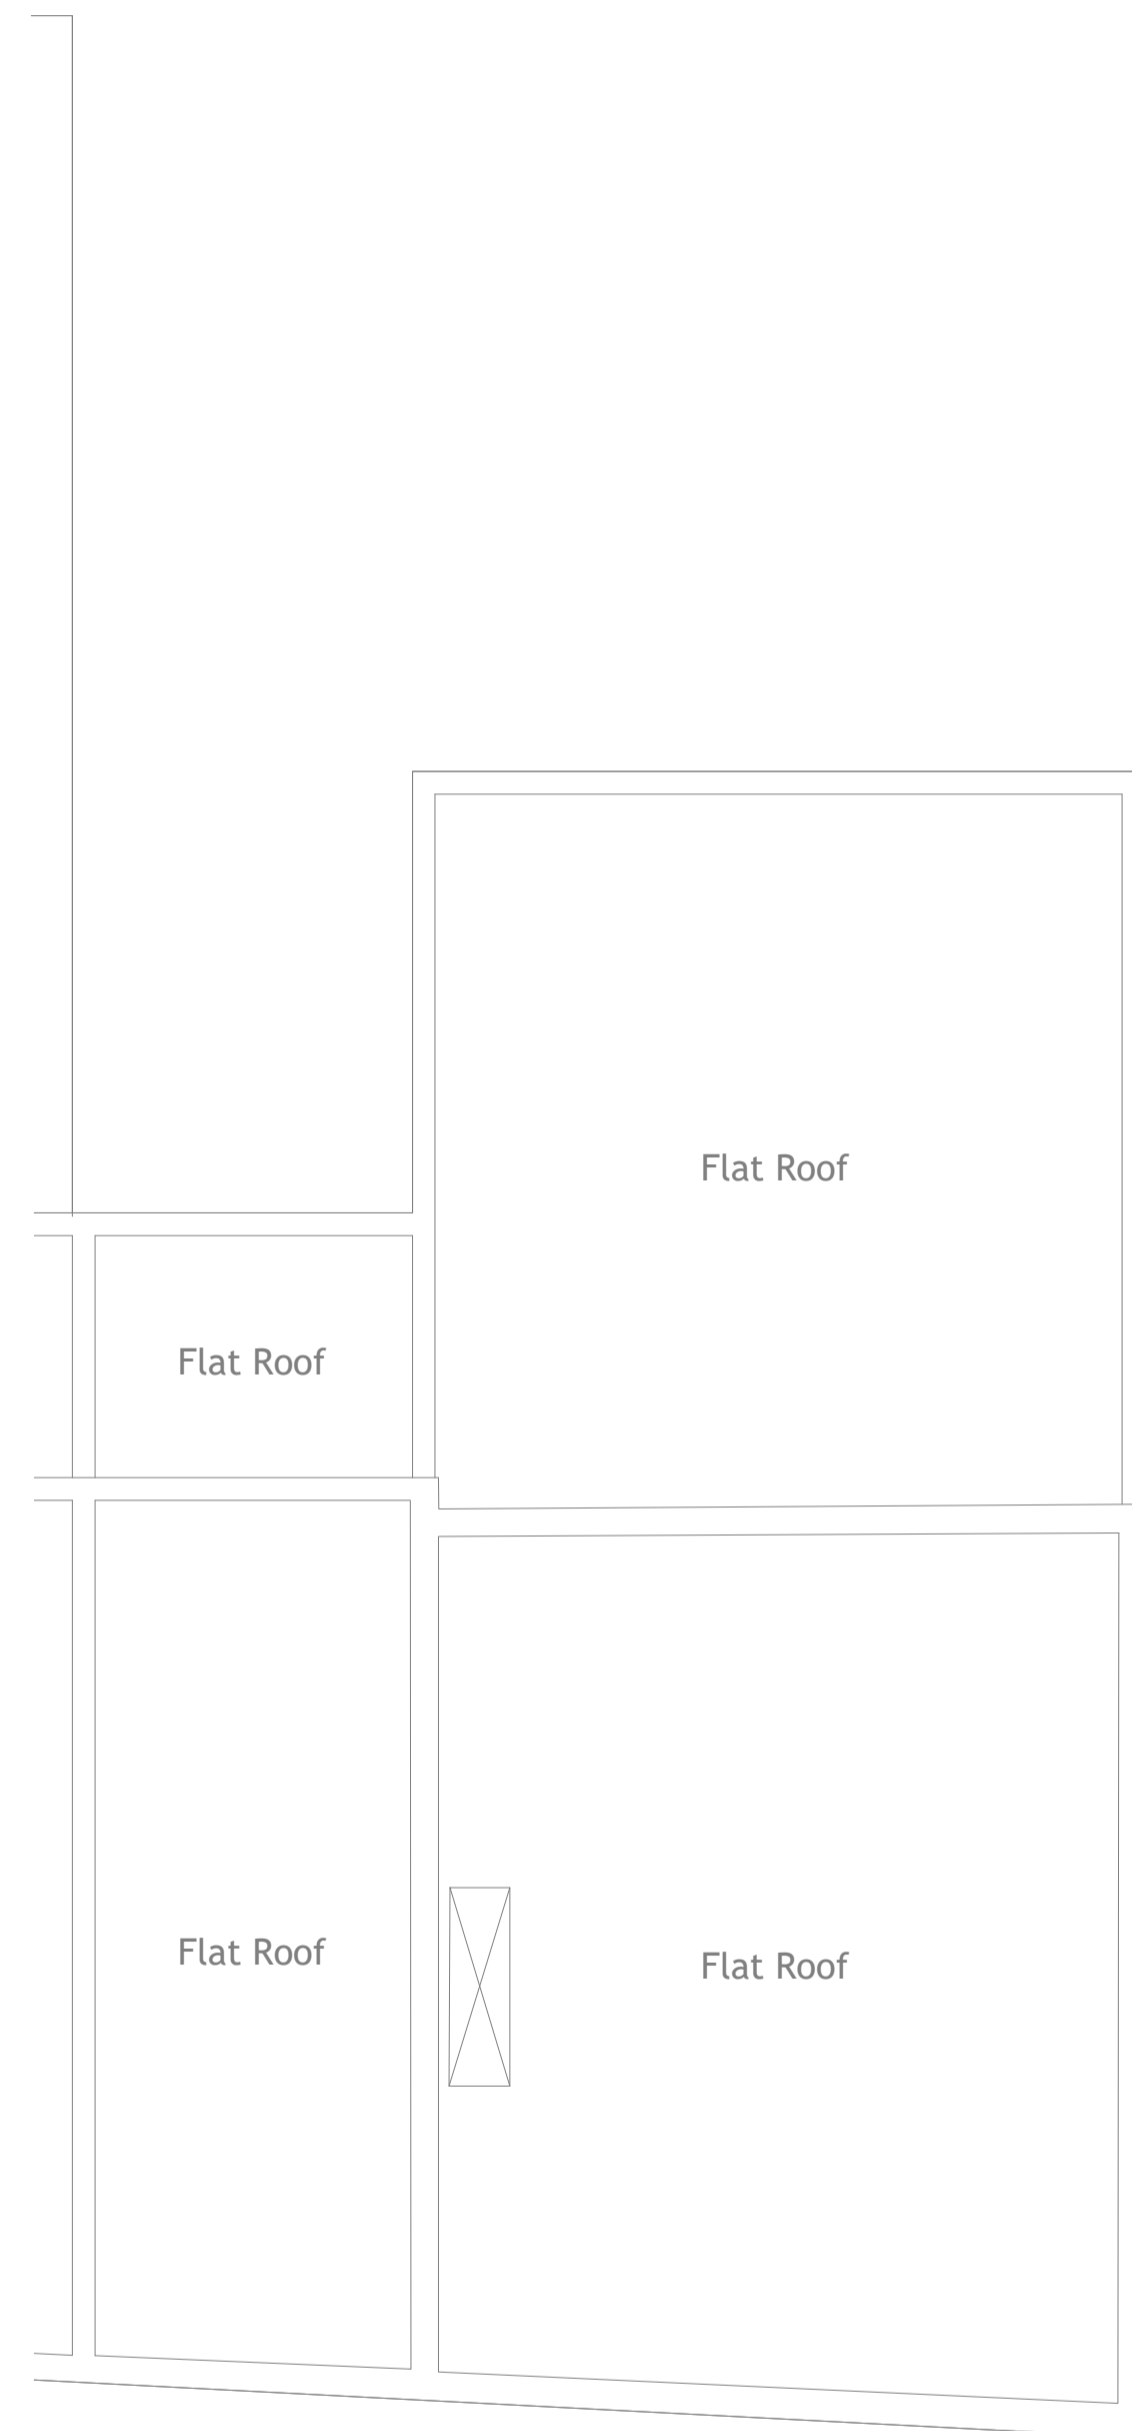

Existing Roof Plan below  
 Scale 1:100 @ A1

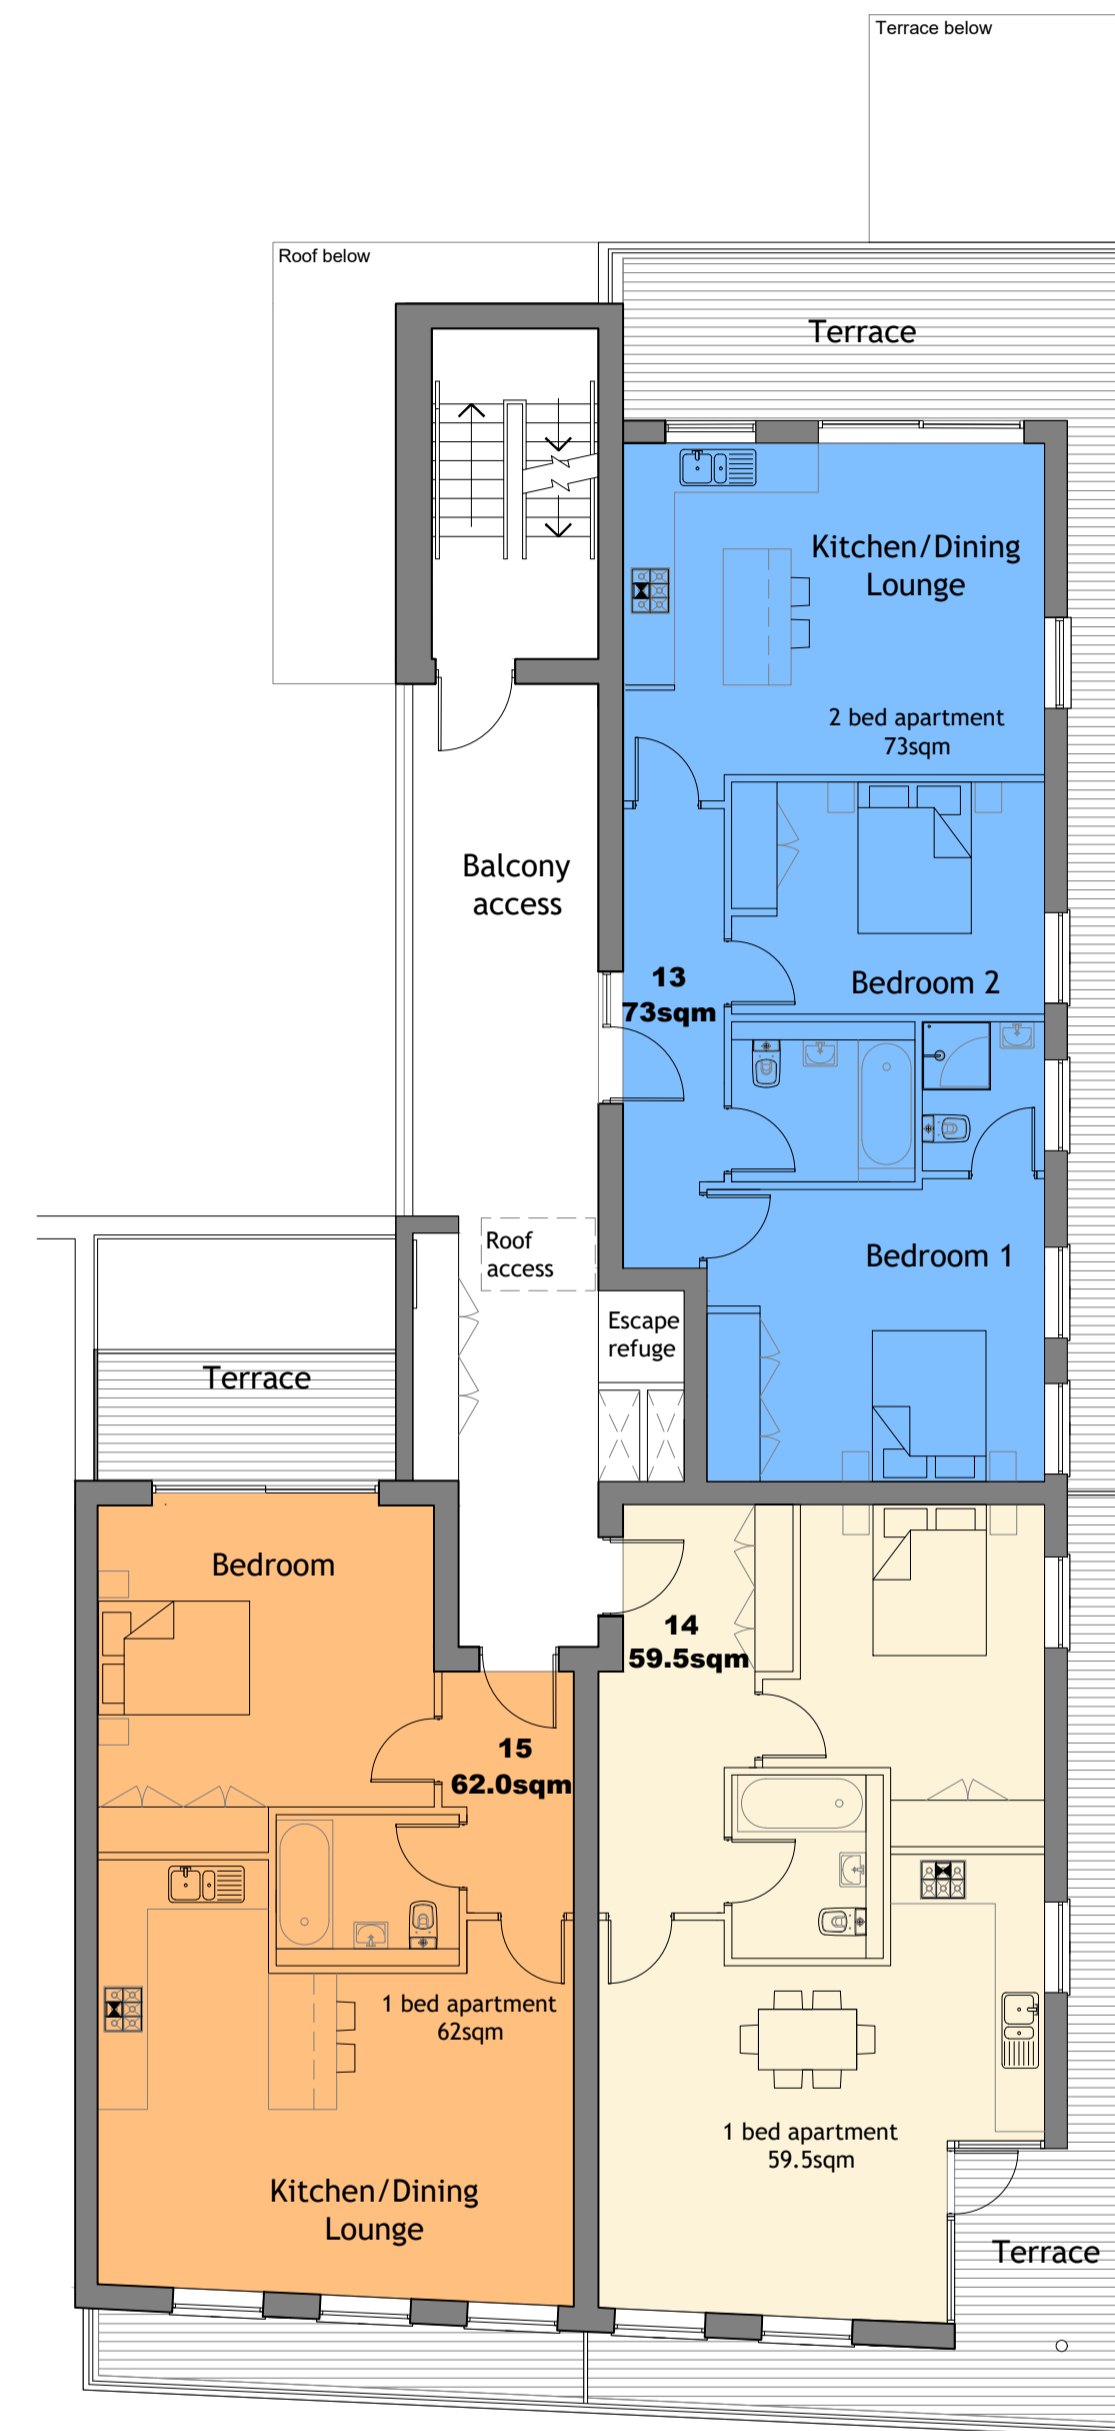

Proposed Fourth Floor Plan  
 Scale 1:100 @ A1

REV E: Updated for additional storey  
 REV D: Revision for planning  
 REV C: Draft planning application  
 REV B: General update Feb 2022  
 REV A: General update Jan 2022  
 NEW: Client review only

**mab**  
 Architecture, design & development Ltd  
 Studio@mab-architects.com  
 53 Hyndewood,  
 London,  
 SE23 2BJ  
 www.mab-architects.com

**Planning application**

**PROJECT:**  
 235-237 The Broadway, Bexleyheath  
**DRAWING TITLE:**  
 Existing & Proposed 3rd floor plans  
**DRAWING NUMBER & SCALE:**  
 A-400 1:200@A3  
**REVISION:**  
 REV E

