




Existing First Floor Plan
Scale 1:100 @ A1

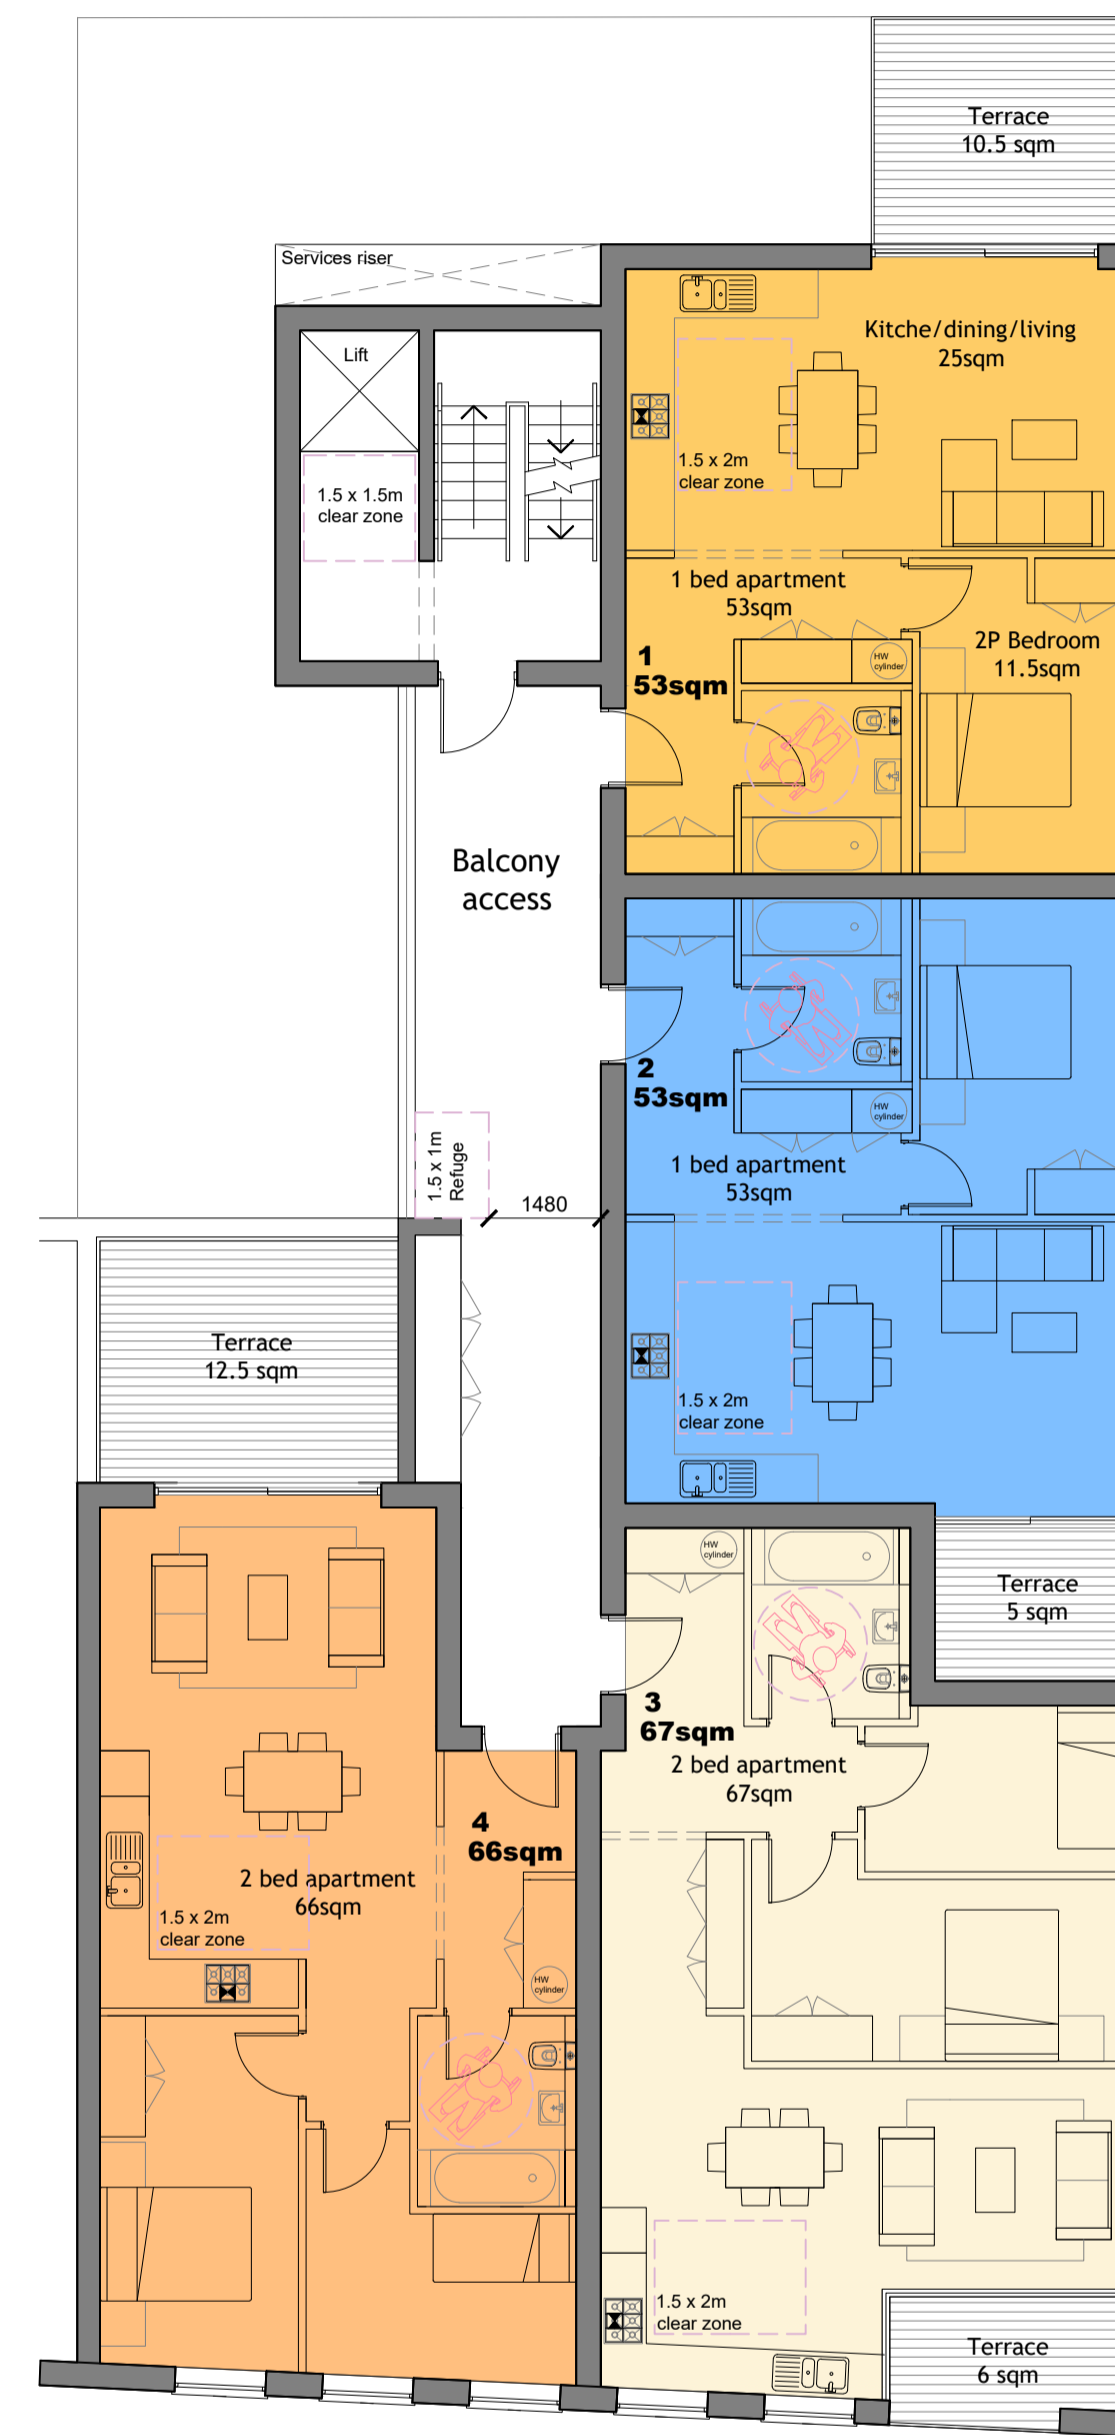

Proposed 1st Floor Plan
Scale 1:100 @ A1

NOTES:
NO DIMENSIONS TO BE SCALED FROM THE DRAWING
TO BE READ IN CONJUNCTION WITH ARCHITECTURAL SPECIFICATION & STRUCTURAL ENGINEER'S INFORMATION
ANY DISCREPANCY BETWEEN THIS DRAWING AND OTHER RELEVANT DOCUMENTATION SHOULD BE REFERRED TO THE ARCHITECT FOR DIRECTION
KEY SETTING OUT DIMENSIONS TO BE CONFIRMED WITH THE ARCHITECT PRIOR TO ANY DEVELOPMENT ON SITE
THIS INFORMATION IS FOR PLANNING OR TENDER PURPOSES ONLY AND NOT FOR CONSTRUCTION

REV C: Additional apartments added
REV B: Draft planning application
REV A: Client review only
NEW: Client review only

mab
Architecture, design & development Ltd
Studio@mab-architects.com
53 Hyndewood,
London,
SE23 2BJ
www.mab-architects.com

Planning application

PROJECT:
235-237 The Broadway, Bexleyheath
DRAWING TITLE:
Existing & Proposed 1st floor plans
DRAWING NUMBER & SCALE:
A-200
REVISION:
REV C

