



NOTES:
 NO DIMENSIONS TO BE SCALED FROM THE DRAWING
 TO BE READ IN CONJUNCTION WITH ARCHITECTURAL SPECIFICATION & STRUCTURAL ENGINEER'S INFORMATION
 ANY DISCREPANCY BETWEEN THIS DRAWING AND OTHER RELEVANT DOCUMENTATION SHOULD BE REFERRED TO THE ARCHITECT FOR DIRECTION
 KEY SETTING OUT DIMENSIONS TO BE CONFIRMED WITH THE ARCHITECT PRIOR TO ANY DEVELOPMENT ON SITE
 THIS INFORMATION IS FOR PLANNING OR TENDER PURPOSES ONLY AND NOT FOR CONSTRUCTION

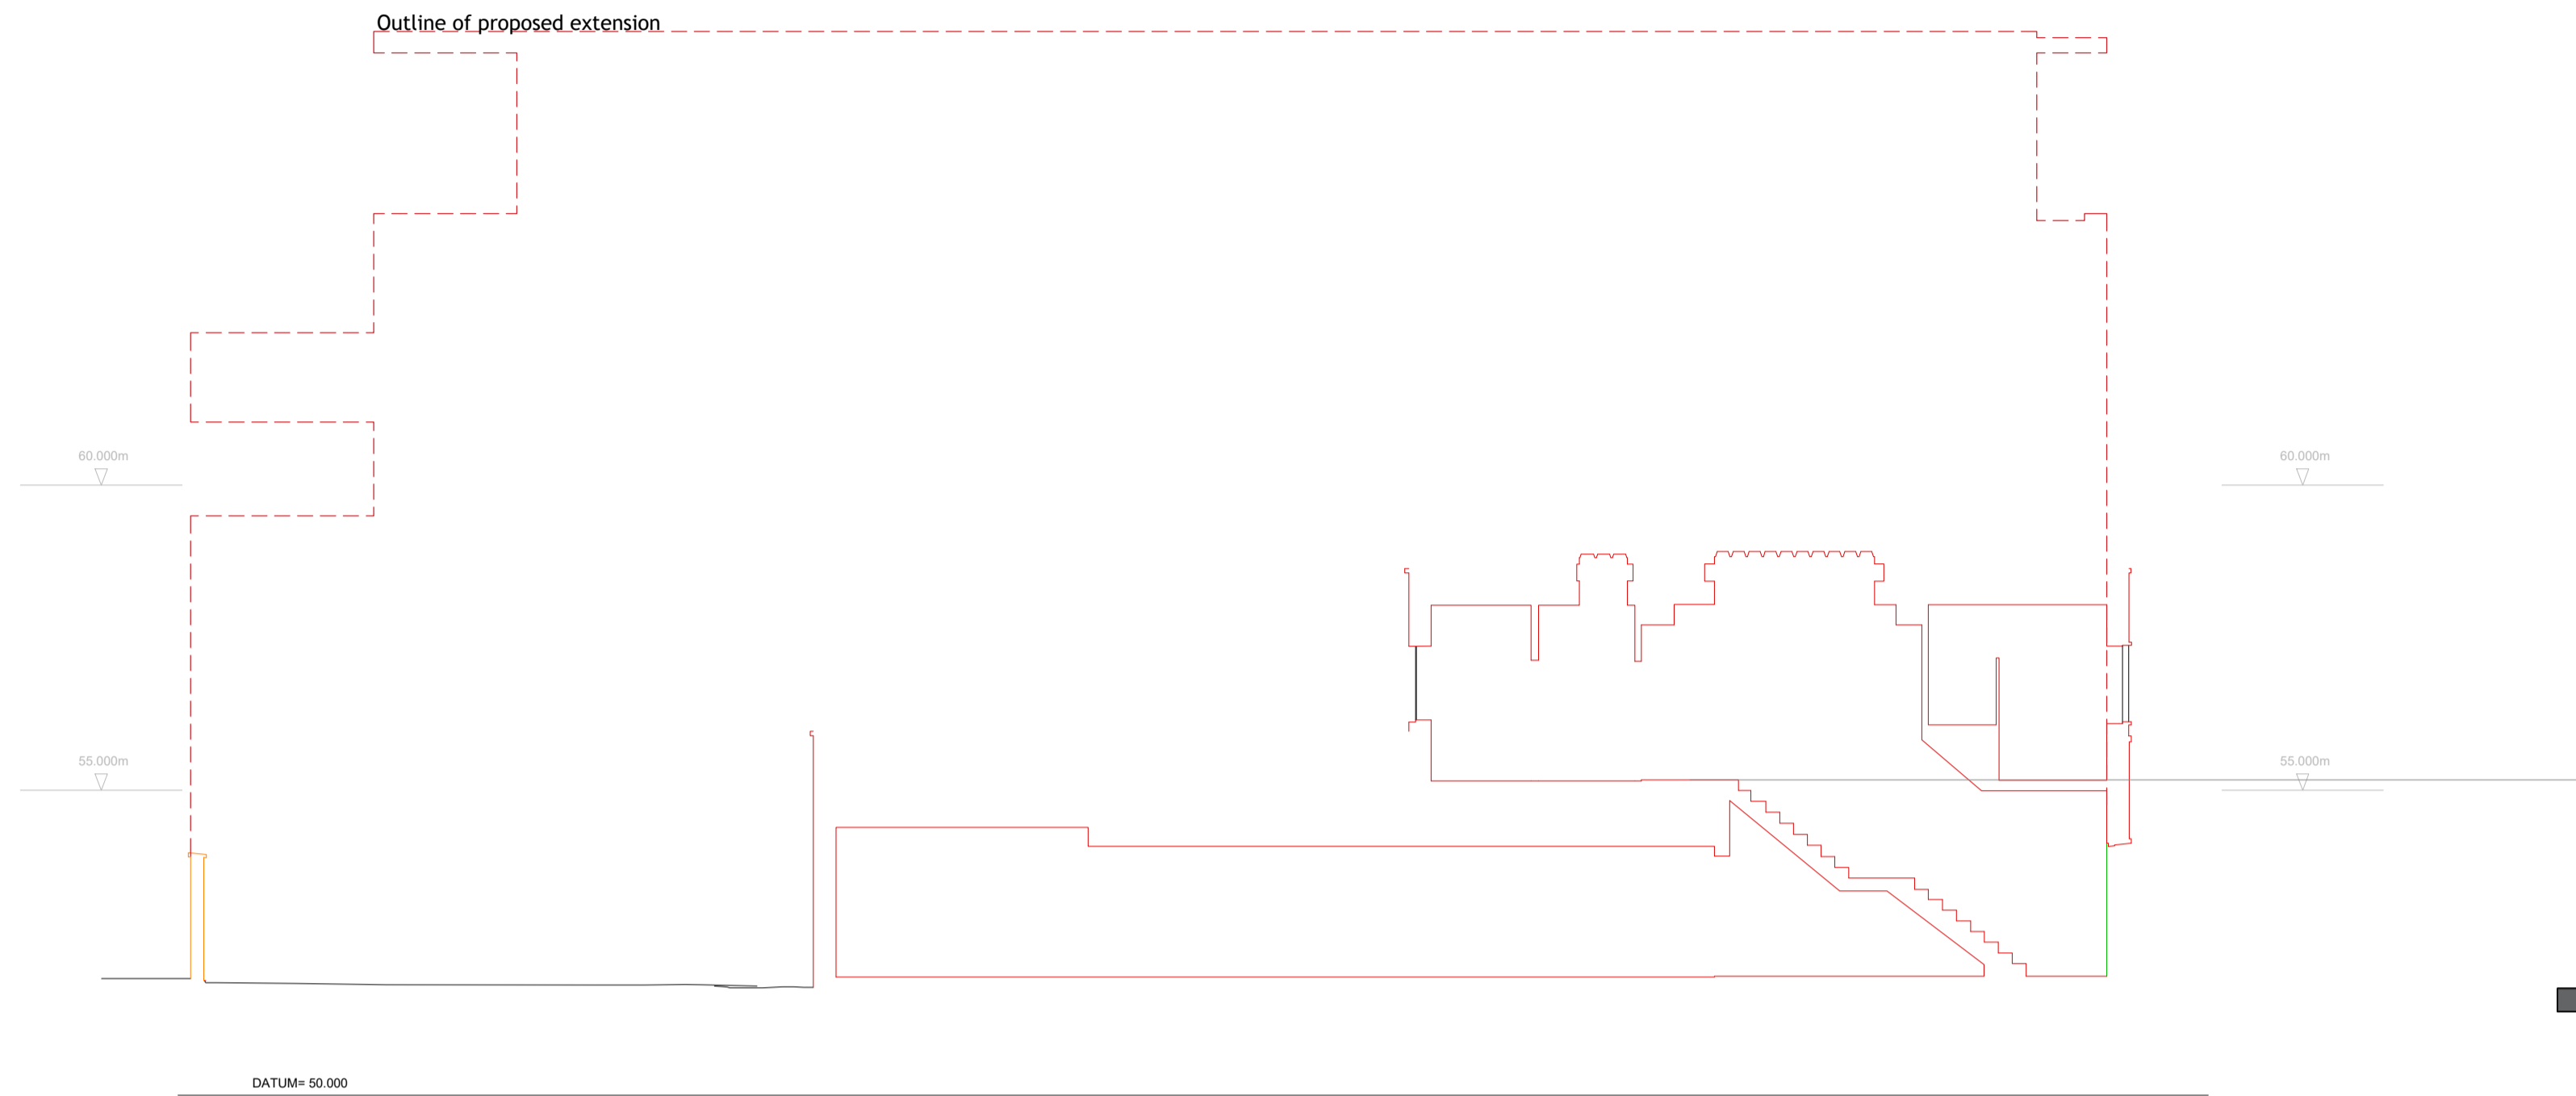

Existing Survey section - East
 Scale 1:100 @ A1



Existing Rear elevation - South
 Scale 1:100 @ A1

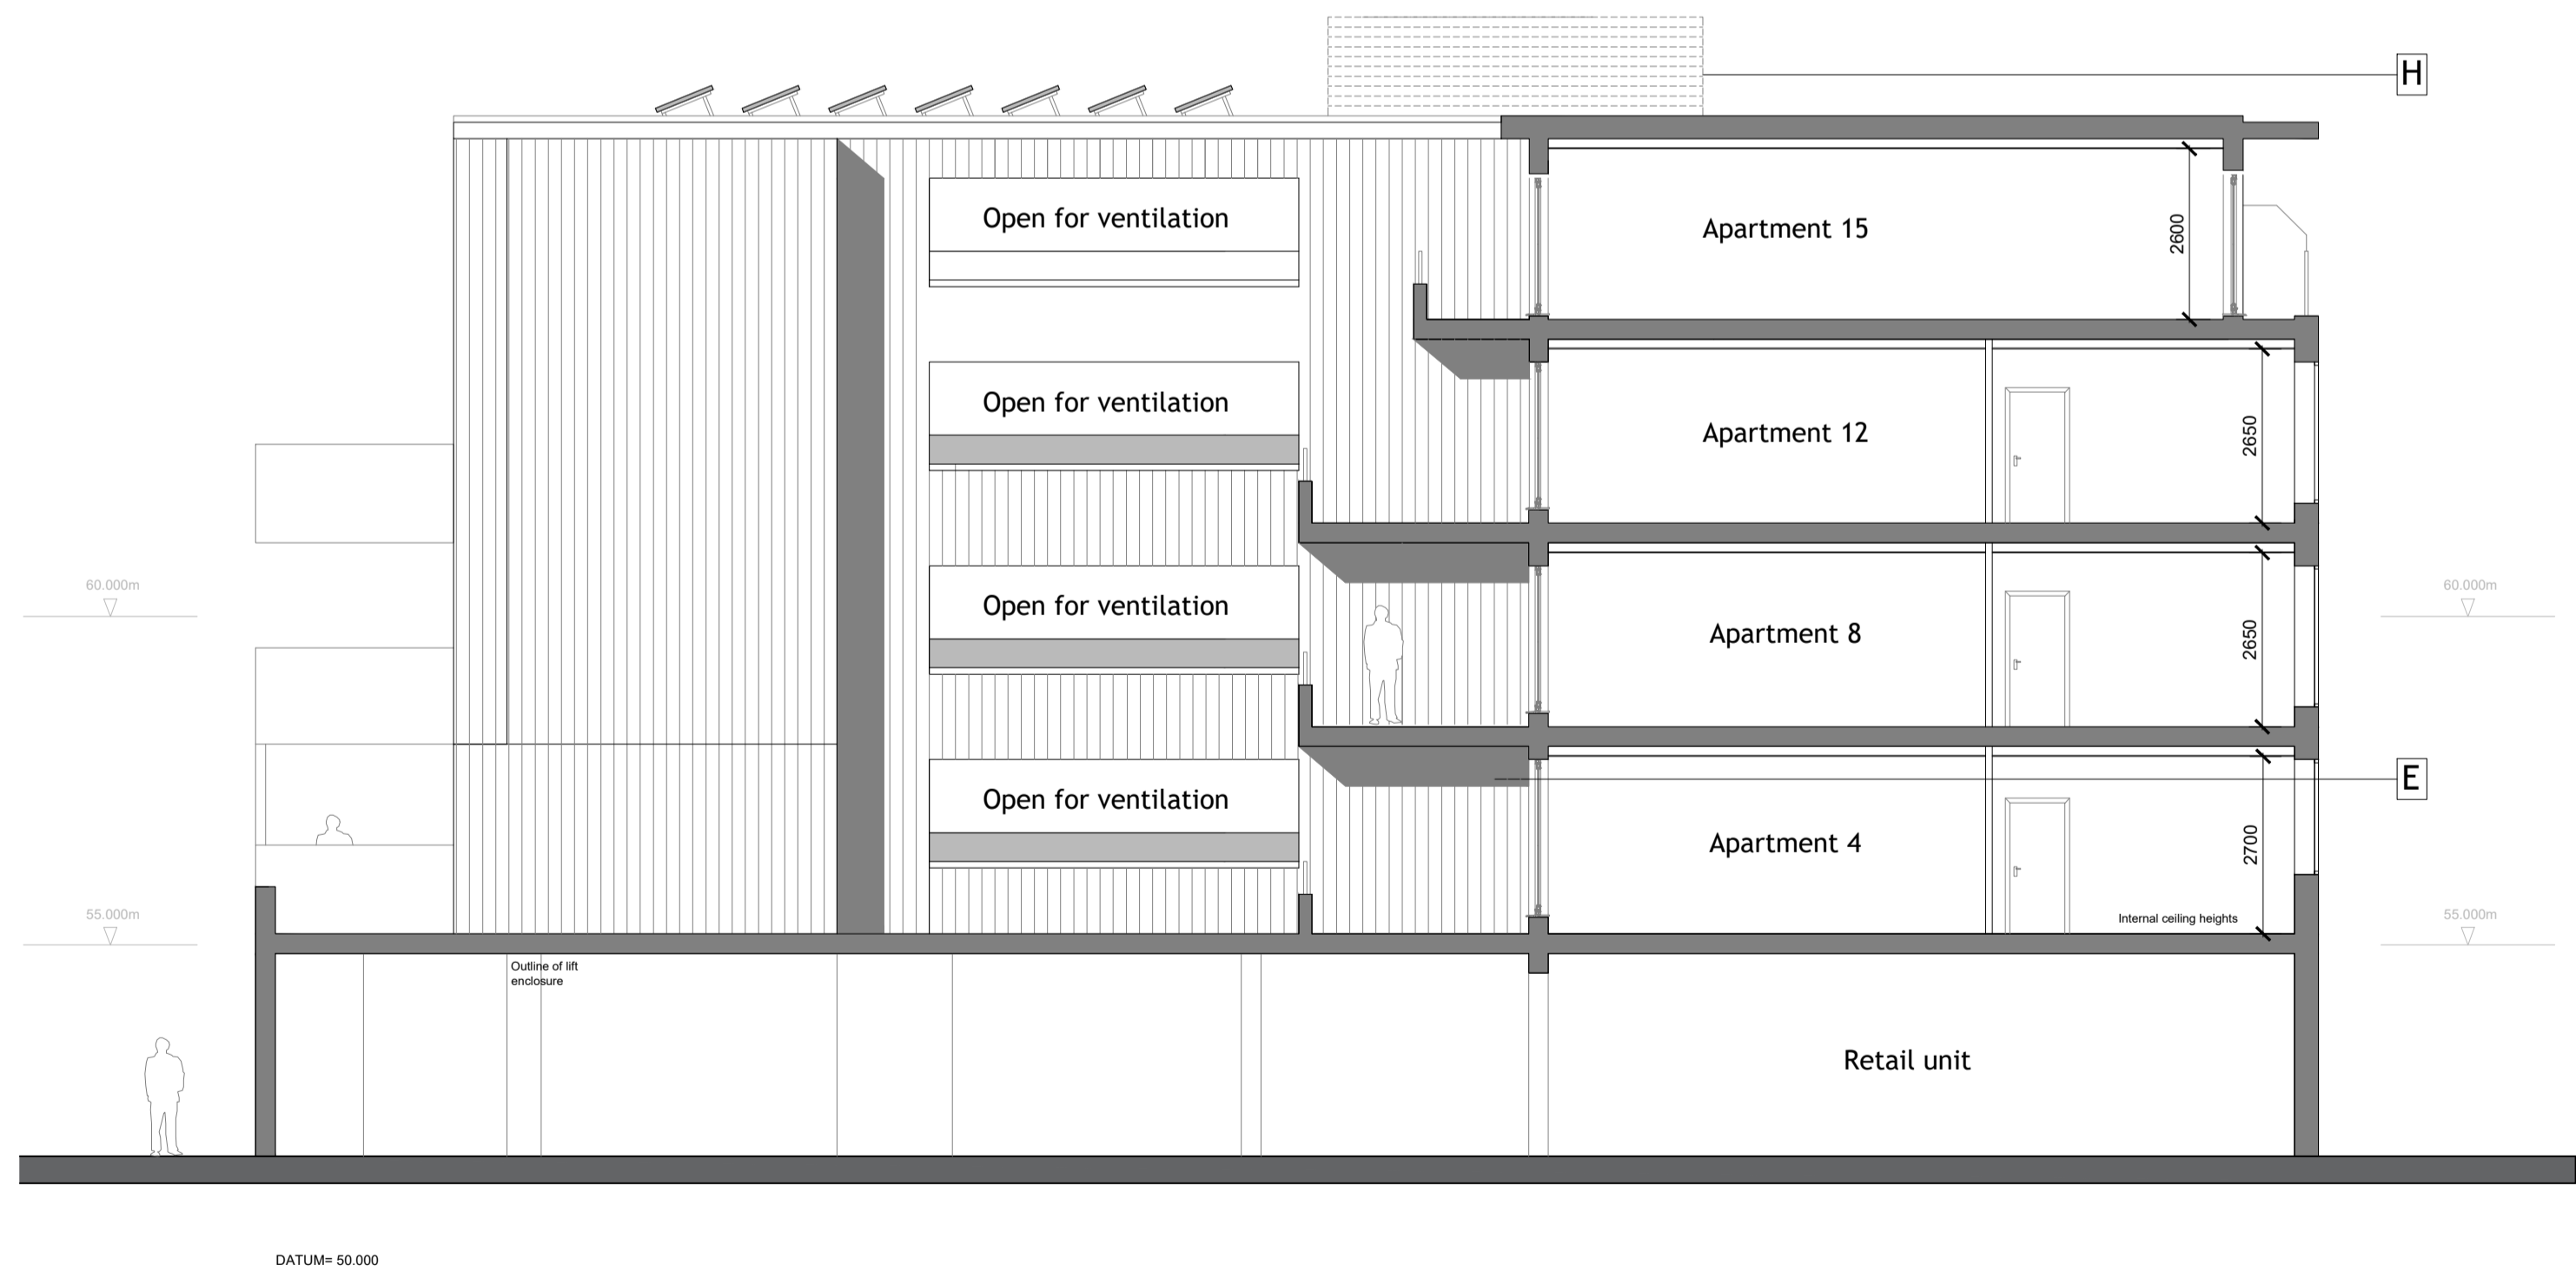

Proposed Side elevation - East
 Scale 1:100 @ A1



Proposed Rear elevation - South
 Scale 1:100 @ A1

REV B: Additional storey added
 NEW: Client review only

mab
 Architecture, design & development Ltd
 Studio@mab-architects.com
 53 Hyndewood,
 London,
 SE23 2BJ
 www.mab-architects.com

Planning application

PROJECT:
 235-237 The Broadway, Bexleyheath

DRAWING TITLE:
 Existing & Proposed Elevations South & East

DRAWING NUMBER & SCALE:
 E-200

REVISION:
 Rev B