




NOTES:
 NO DIMENSIONS TO BE SCALED FROM THE DRAWING
 TO BE READ IN CONJUNCTION WITH ARCHITECTURAL SPECIFICATION & STRUCTURAL ENGINEER'S INFORMATION
 ANY DISCREPANCY BETWEEN THIS DRAWING AND OTHER RELEVANT DOCUMENTATION SHOULD BE REFERRED TO THE ARCHITECT FOR DIRECTION
 KEY SETTING OUT DIMENSIONS TO BE CONFIRMED WITH THE ARCHITECT PRIOR TO ANY DEVELOPMENT ON SITE
 THIS INFORMATION IS FOR PLANNING OR TENDER PURPOSES ONLY AND NOT FOR CONSTRUCTION

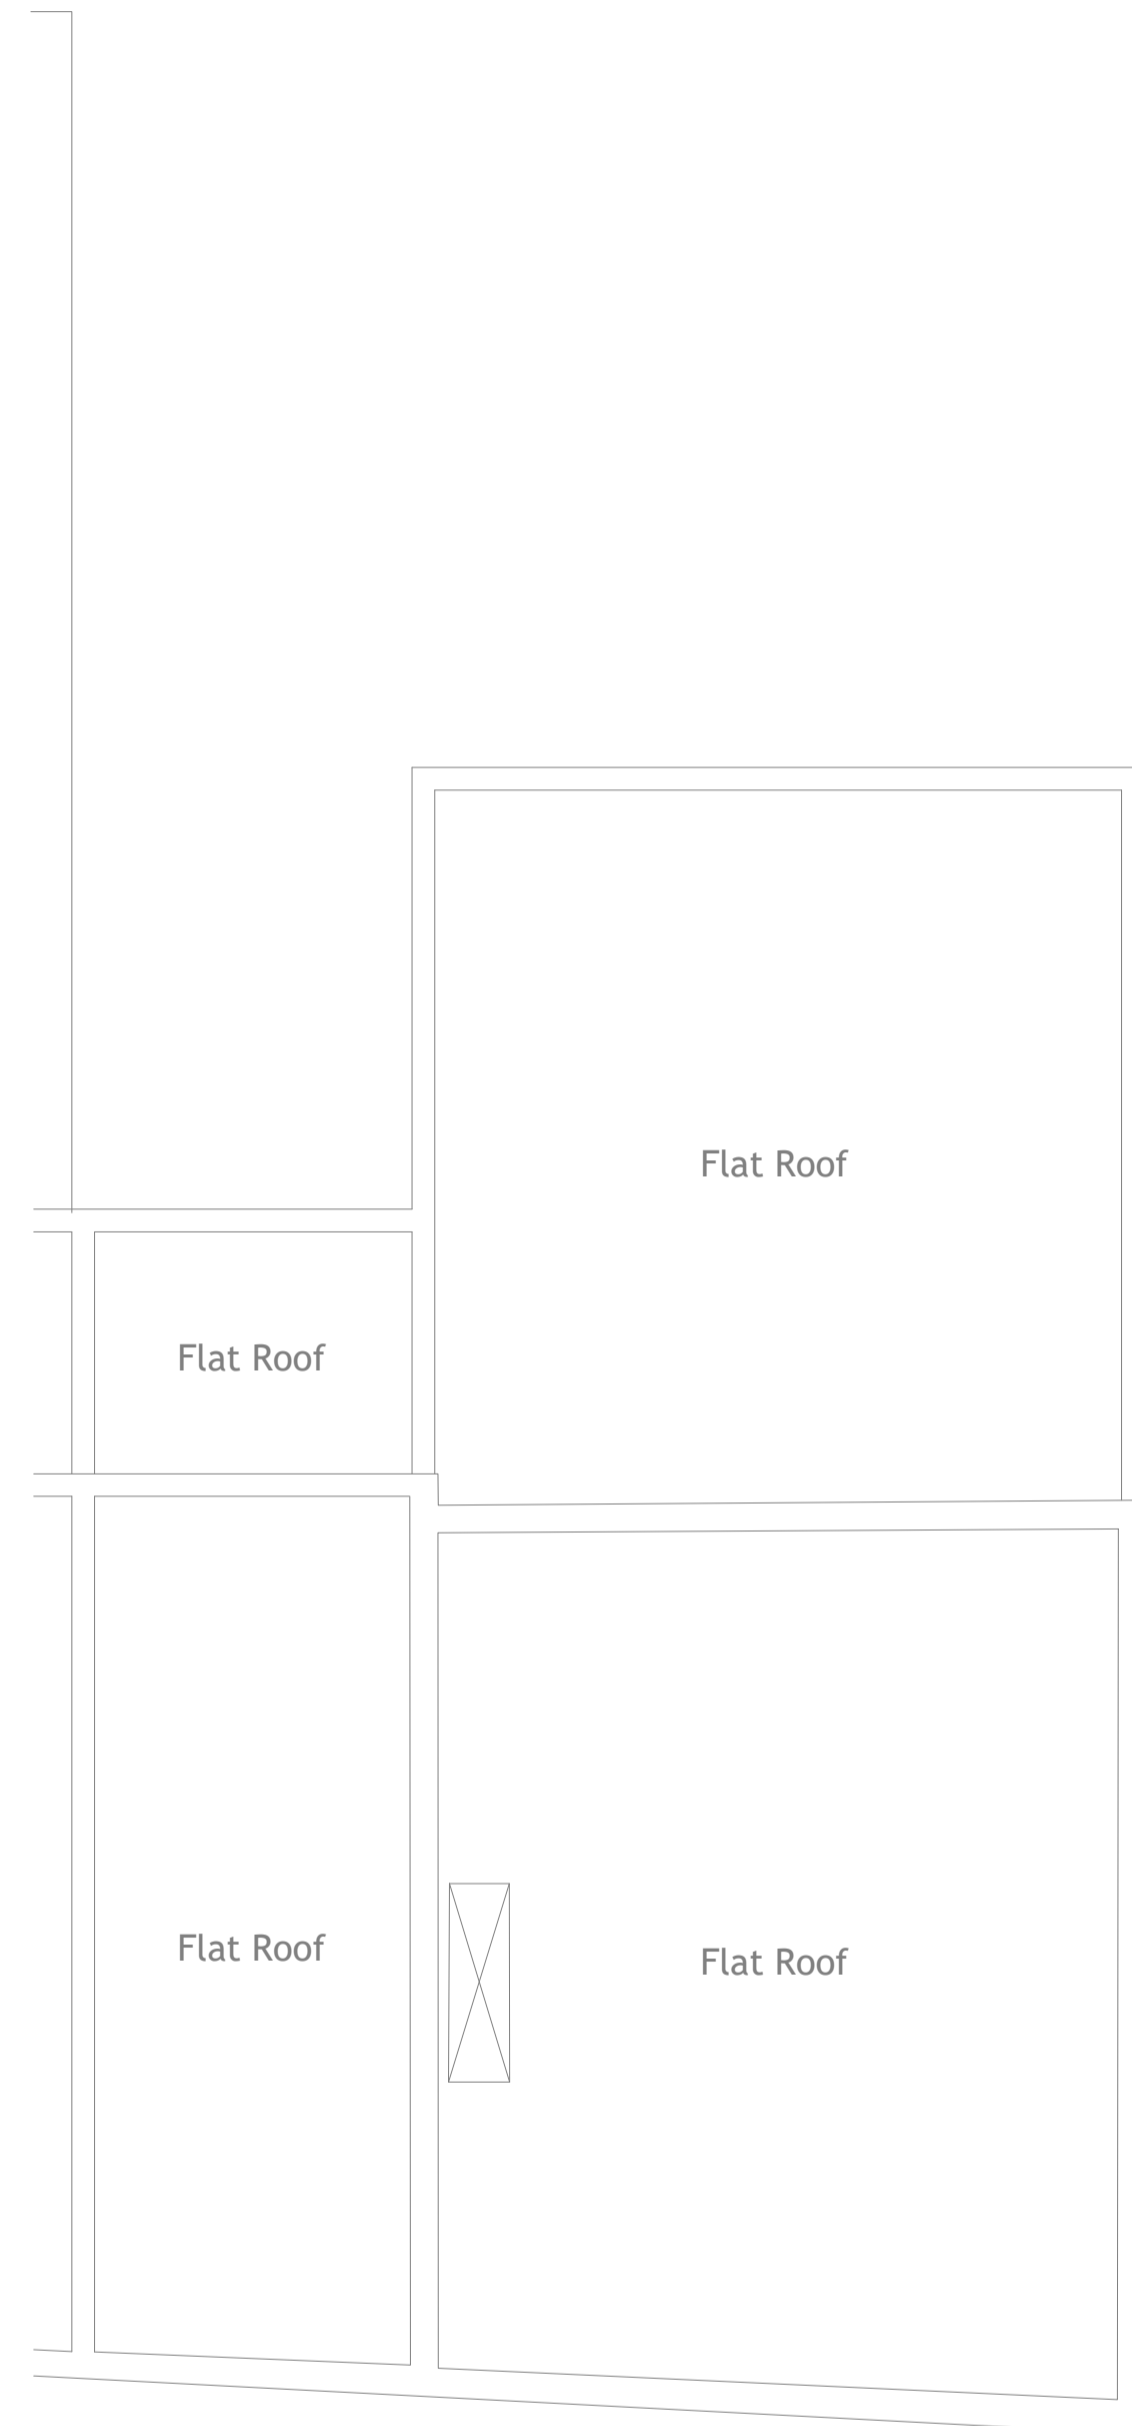

Existing Roof Plan
 Scale 1:100 @ A1

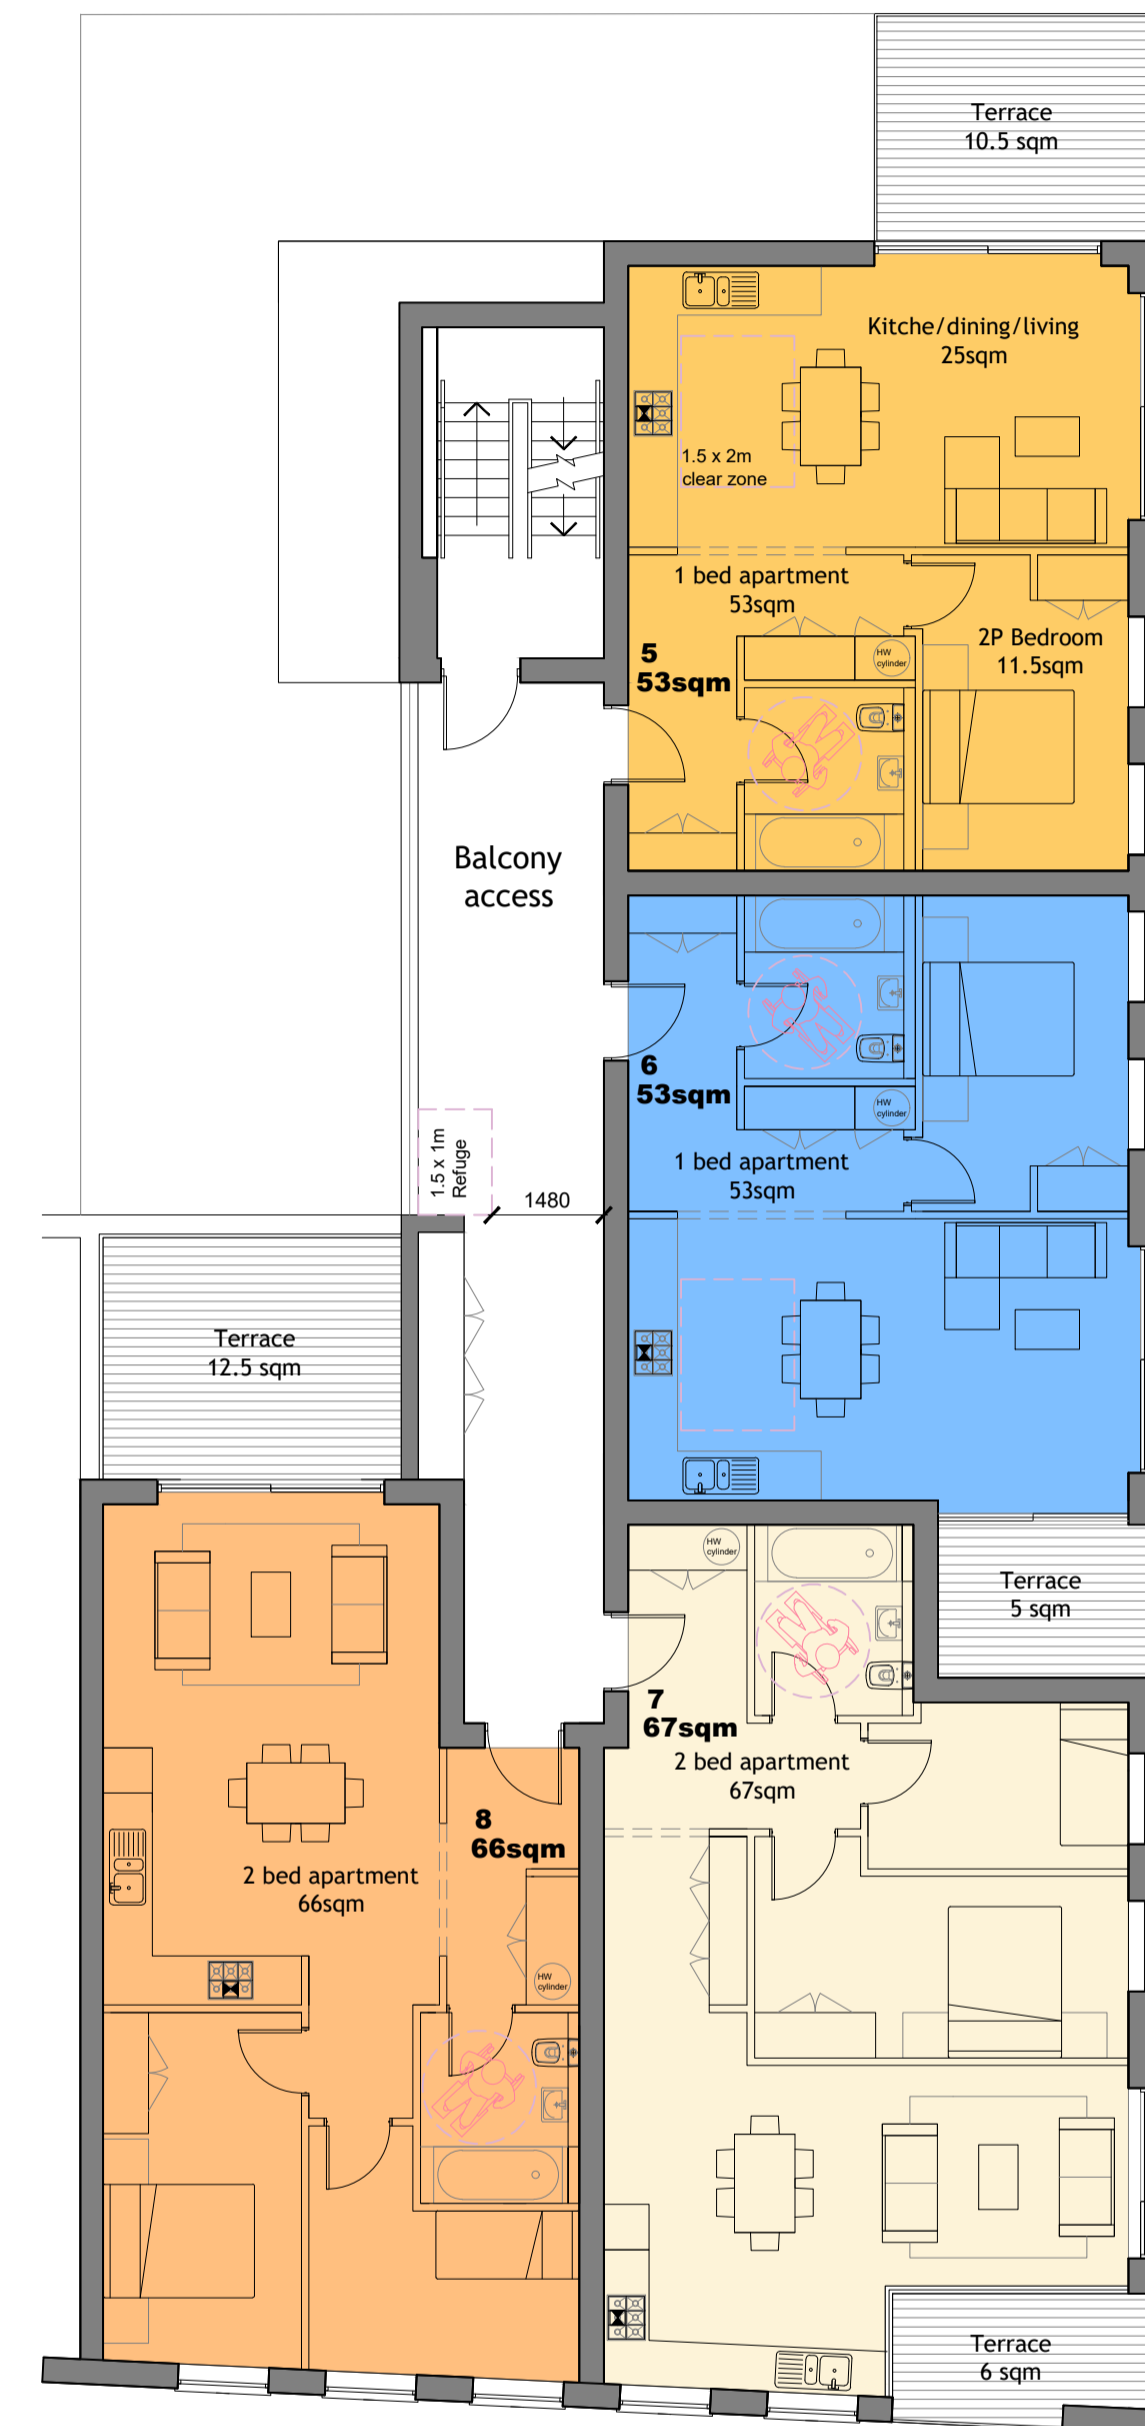

Proposed Second Floor Plan
 Scale 1:100 @ A1

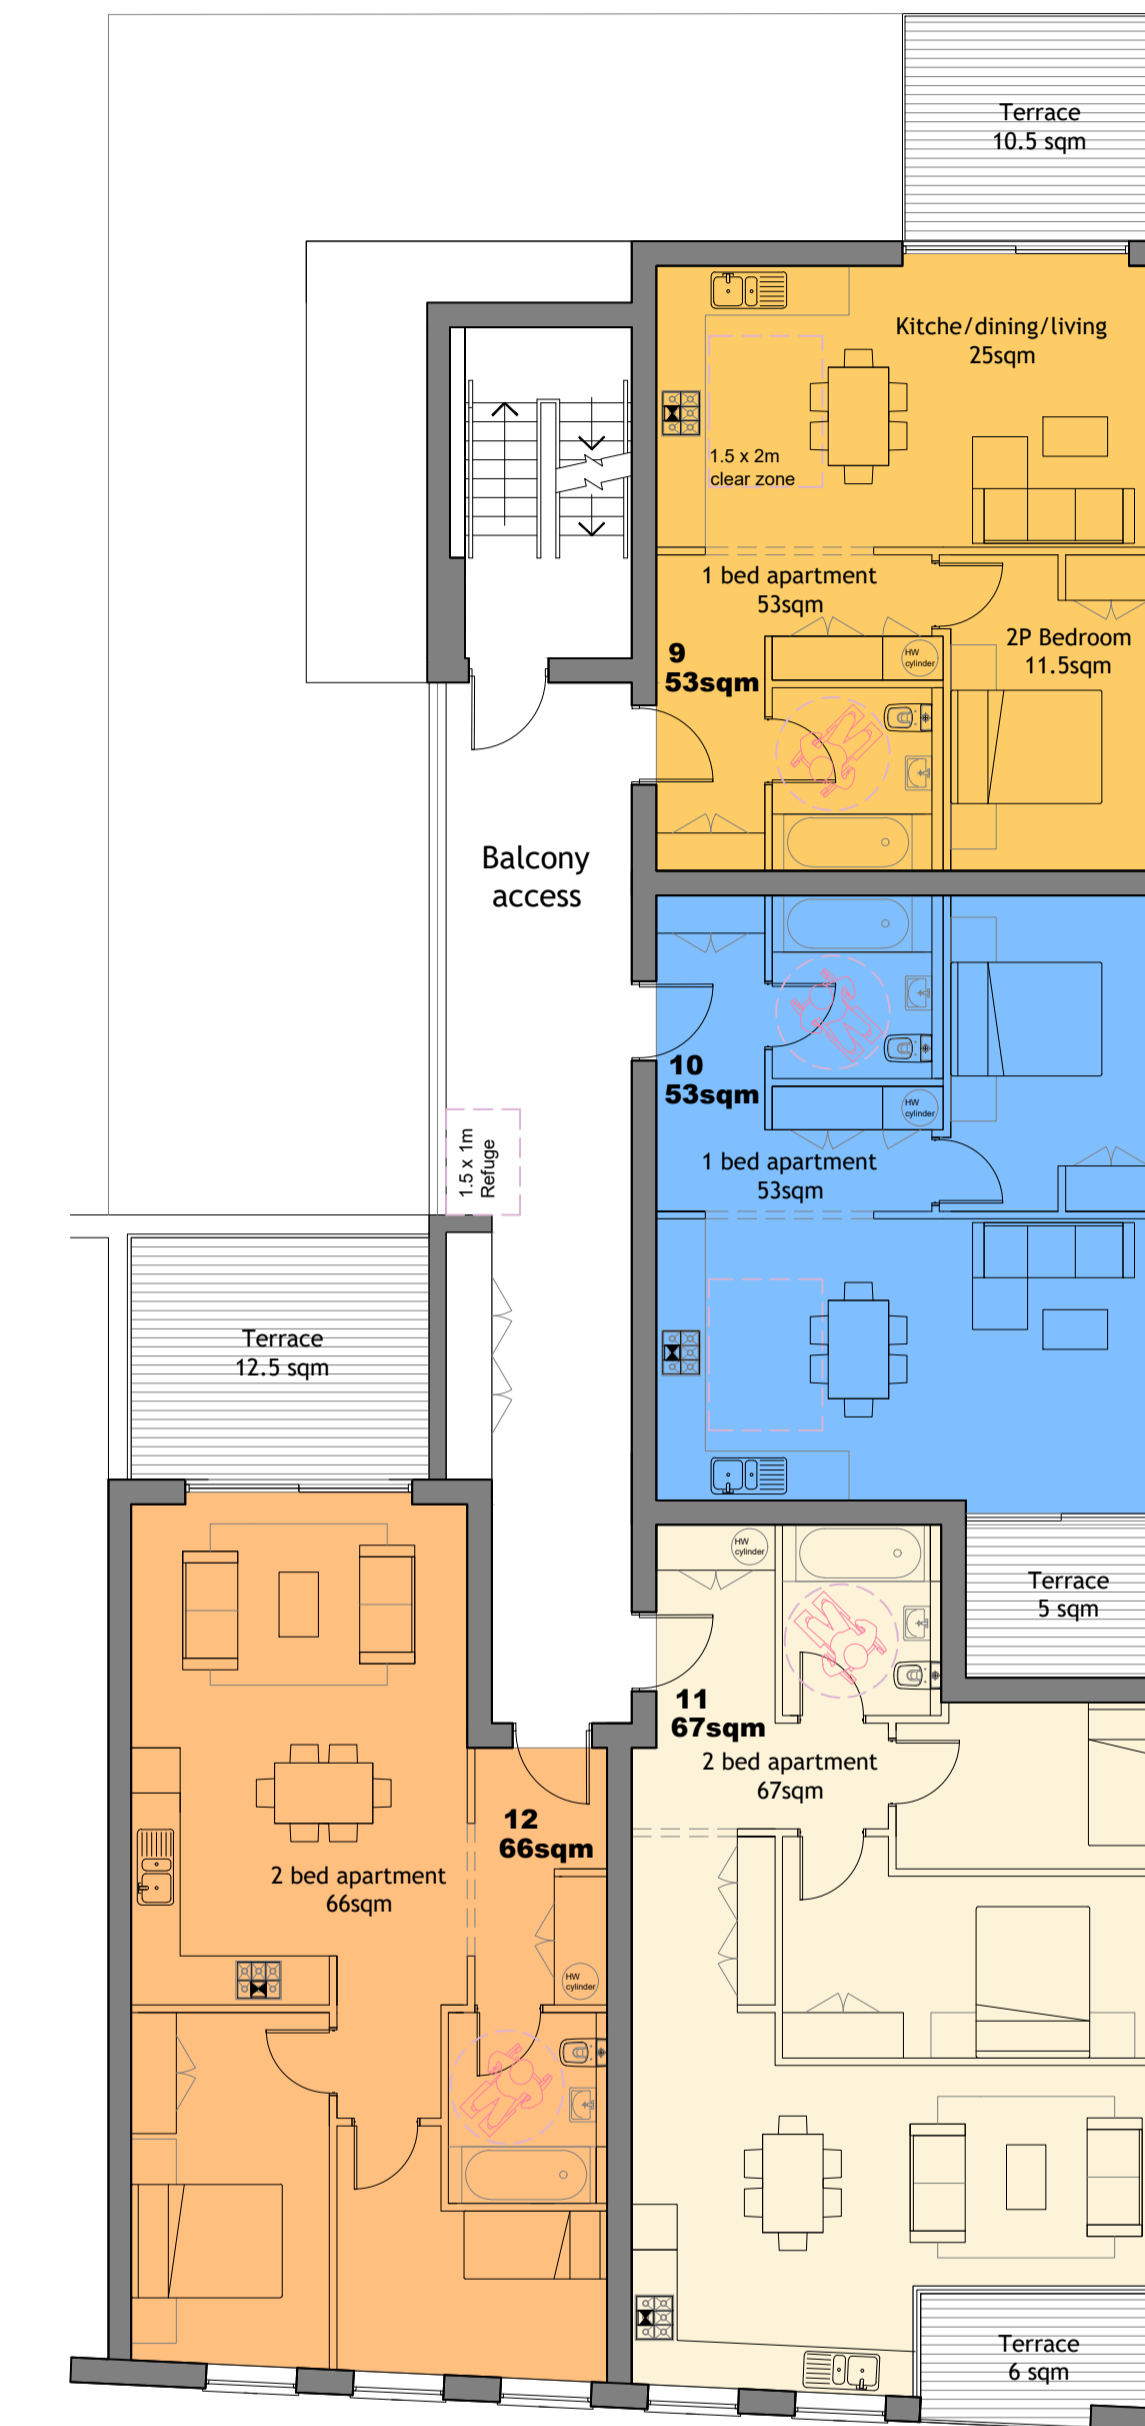

Proposed Third Floor Plan
 Scale 1:100 @ A1

REV C: Additional storey added
 REV B: Draft planning
 REV A: Client review only
 NEW: Client review only

mab
 Architecture, design & development Ltd
 Studio@mab-architects.com
 53 Hyndewood,
 London,
 SE23 2BJ
 www.mab-architects.com

Planning application

PROJECT:
 235-237 The Broadway, Bexleyheath

DRAWING TITLE:
 Existing & Proposed 2nd/3rd floor plans

DRAWING NUMBER & SCALE:
 A-300

REVISION:
 REV C

