


NOTES:  
 NO DIMENSIONS TO BE SCALED FROM THE DRAWING  
 TO BE READ IN CONJUNCTION WITH ARCHITECTURAL SPECIFICATION & STRUCTURAL ENGINEER'S INFORMATION  
 ANY DISCREPANCY BETWEEN THIS DRAWING AND OTHER RELEVANT DOCUMENTATION SHOULD BE REFERRED TO THE ARCHITECT FOR DIRECTION  
 KEY SETTING OUT DIMENSIONS TO BE CONFIRMED WITH THE ARCHITECT PRIOR TO ANY DEVELOPMENT ON SITE  
 THIS INFORMATION IS FOR PLANNING OR TENDER PURPOSES ONLY AND NOT FOR CONSTRUCTION



Proposed Front elevation - North  
 Scale 1:100 @ A1




Proposed Side elevation - West  
 Scale 1:100 @ A1

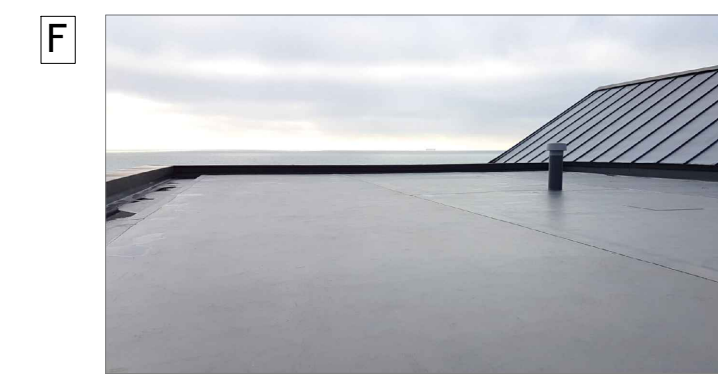

Single ply membrane roof finish




Fibre cement cladding boards

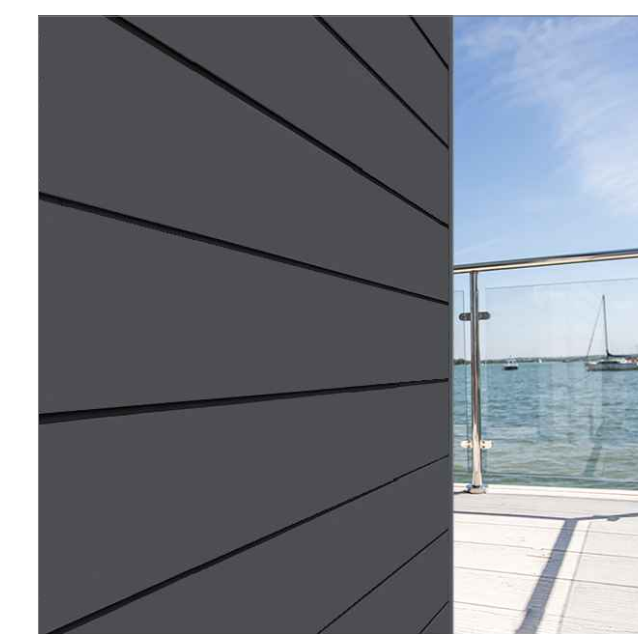


Perforated metal balustrade




Solid metal balustrade to rear elevation

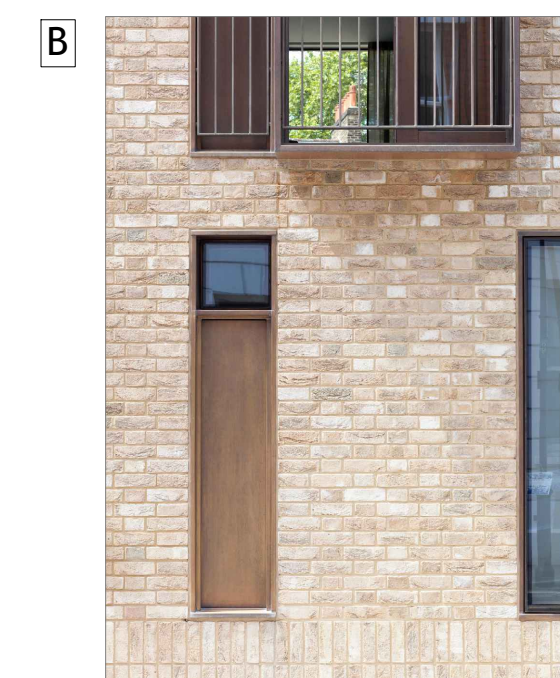


Buff multi brickwork

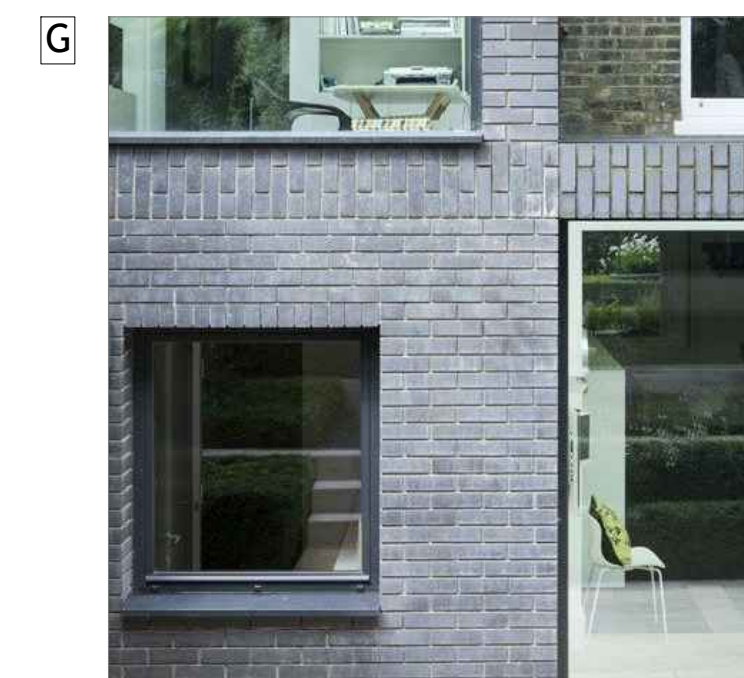

Staffordshire blue facing brickwork

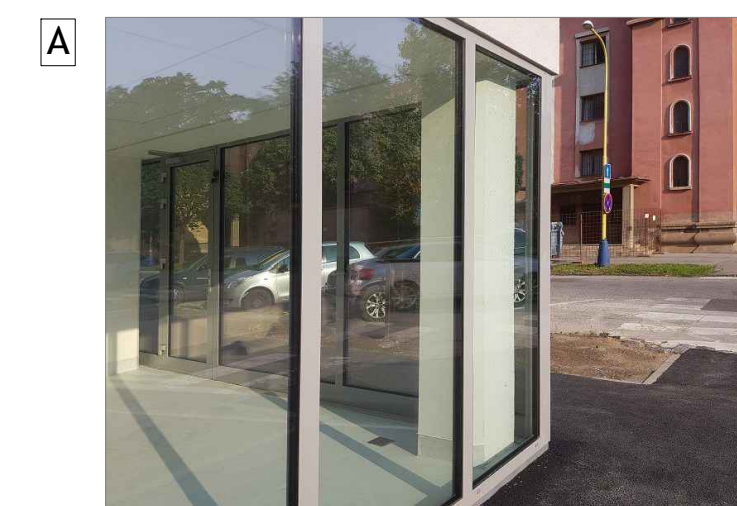

Metal framed shopfront glazing

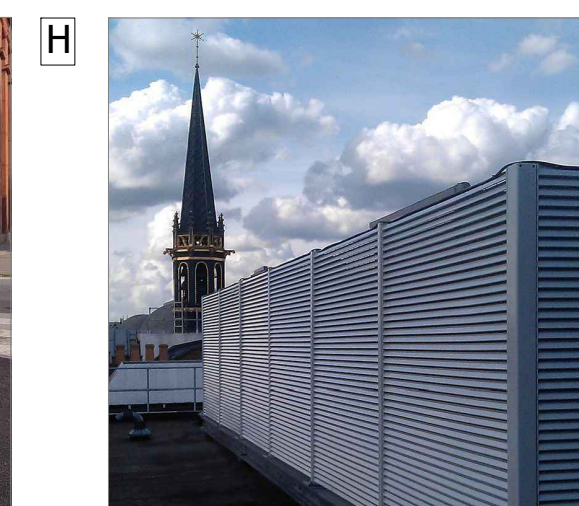

Roof top plant enclosure

REV A: Elevations updated  
 NEW: Client review only

**mab**  
 Architecture, design & development Ltd  
 Studio@mab-architects.com  
 53 Hyndewood,  
 London,  
 SE23 2BJ  
 www.mab-architects.com

**Planning application**

**PROJECT:**  
 235-237 The Broadway, Bexleyheath  
**DRAWING TITLE:**  
 Proposed external finishes  
**DRAWING NUMBER & SCALE:**  
 E-300  
**REVISION:**  
 REV A