





Front Elevation

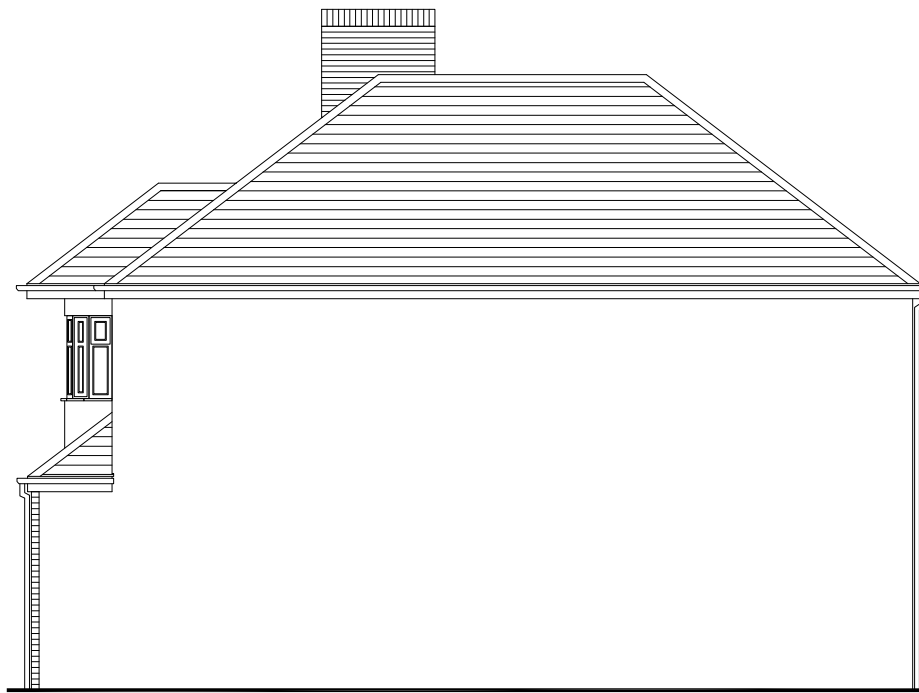


Side Elevation




Rear Elevation

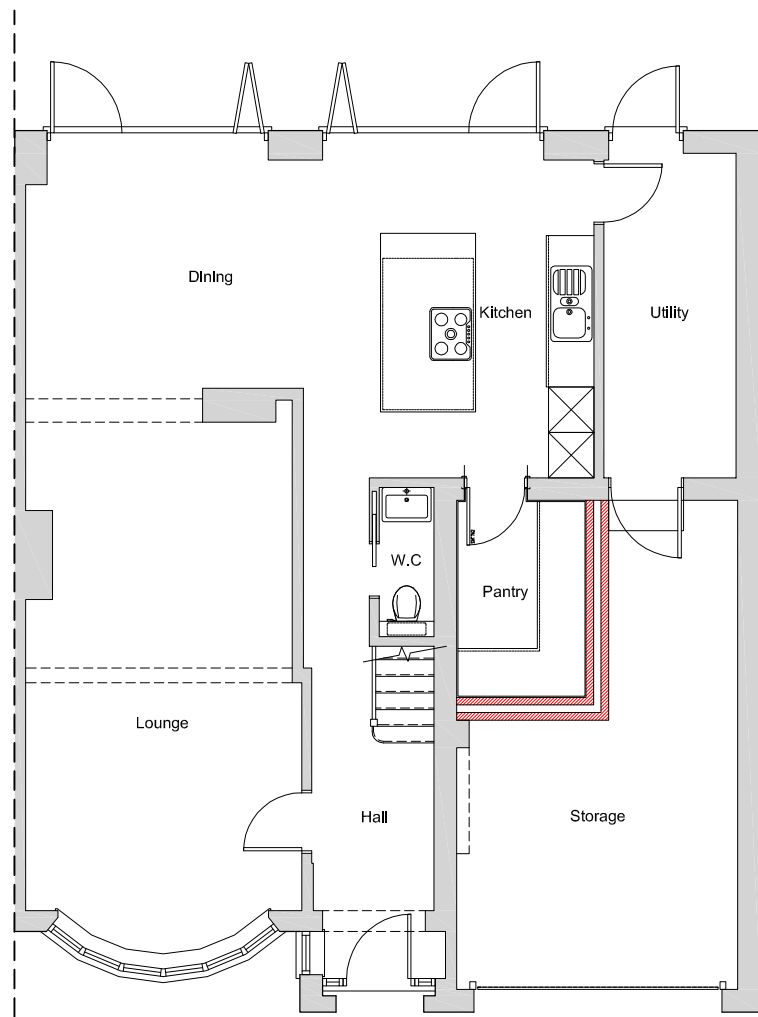

Ground Floor Plan

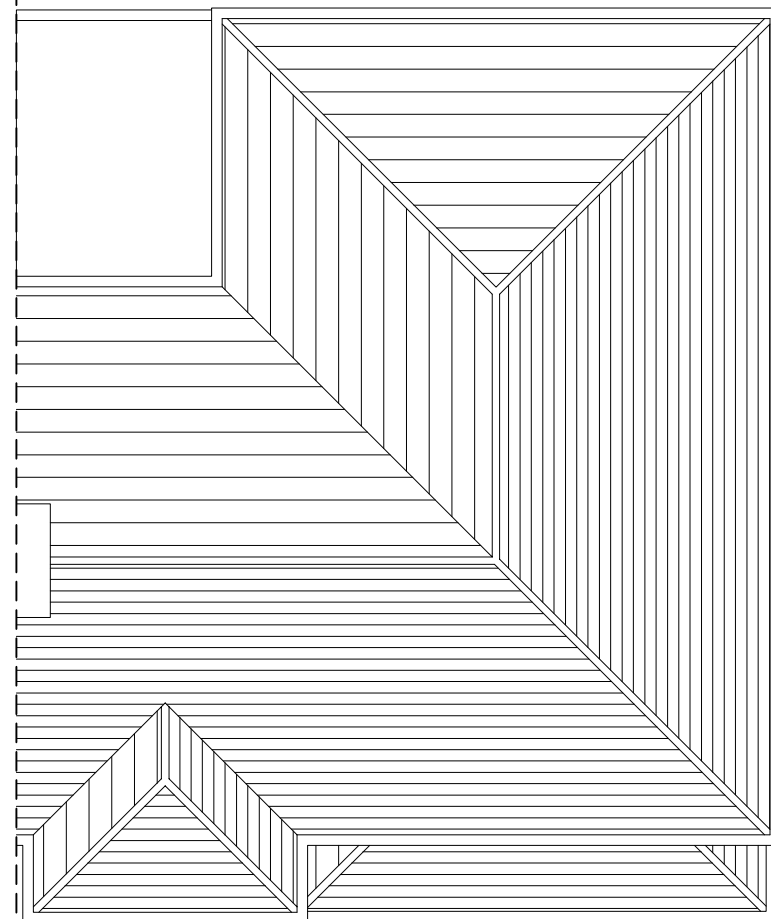

Roof Plan

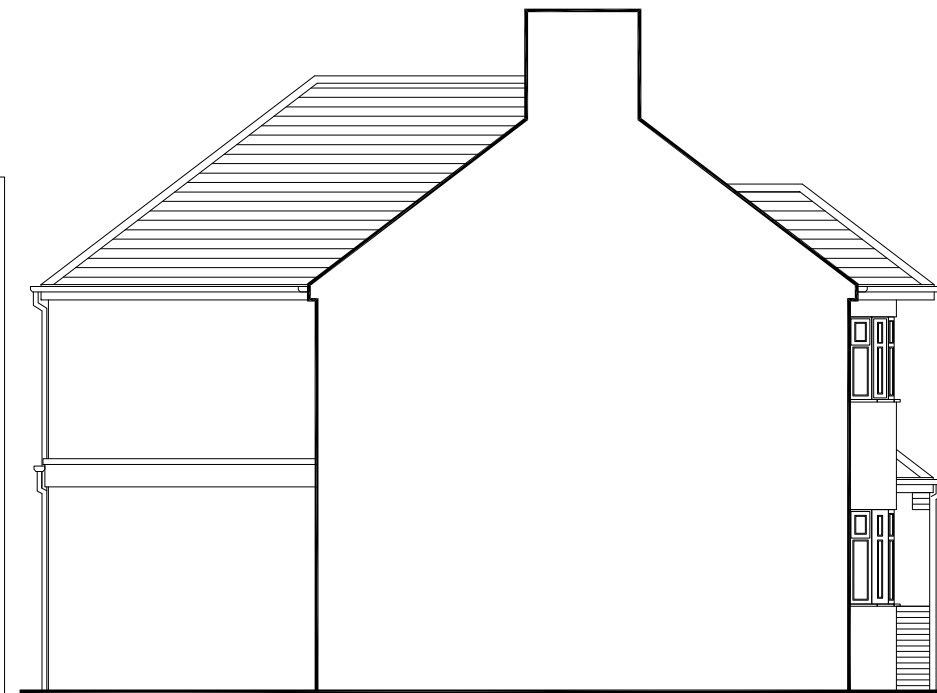

Side Elevation

88 Wren Road  
Sidcup  
DA14 4NF  
project :

Proposed Floor Plans  
& Elevations

title :

cl . .

Lee Norris Design 27 Eden Way, Winnersh Wokingham, Berkshire RG41 5PQ	ref : LN
	date : Dec'23
	scale : 1:100@A3
Planning and building regulations drawings for residential extensions, new build, renovation and conversion projects.	project : 23-579
	dwg no / rev : 002

