


1

Front Elevation - Pre-Existing

1 : 50

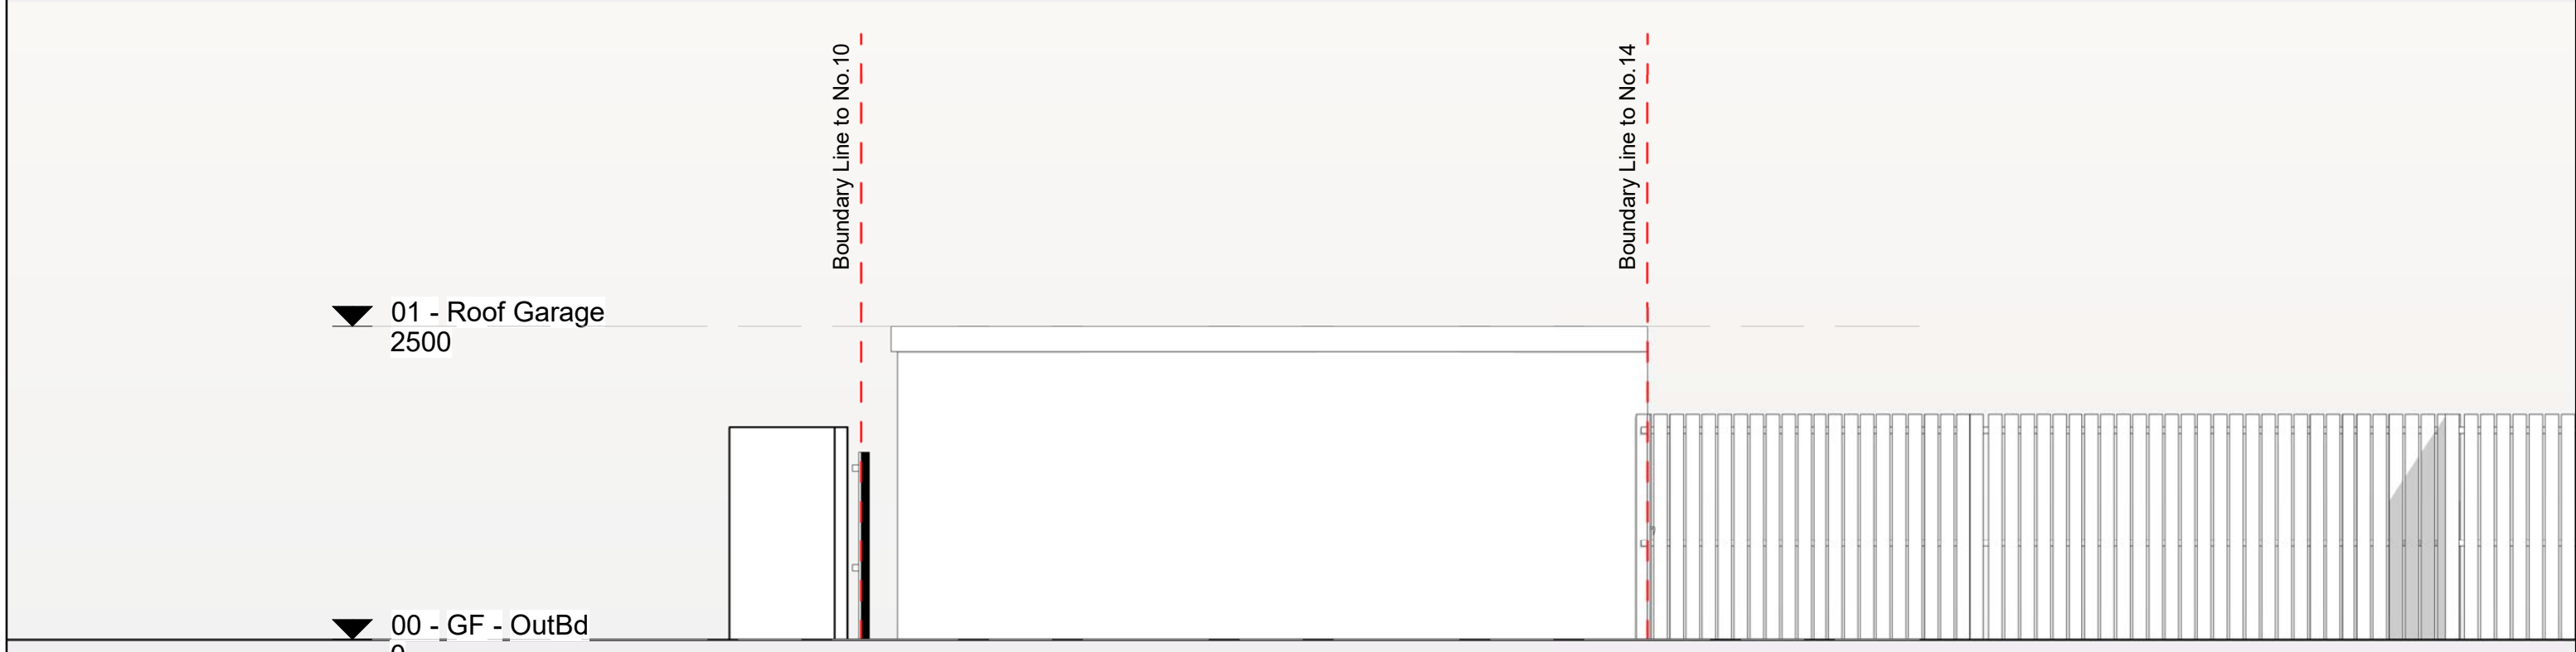

2

Rear Elevation - Pre-Existing

1 : 50



SCALE BAR

04/12/2023 13:08:56

Submitted For  
**Planning Application**  
 Project Stage  
**Planning**

Project Address  
 12 Axminster Crescent, Welling, DA16 1HG

**Studio-JBArchitects**  
 info@studio-jbarchitects.co.uk  
 Architects  
 Registration  
 Board

All dimensions to be checked on site. Any discrepancies should be reported to JBArchitects prior to commence the work. JBArchitects owns the copyright of this drawing which must not be reproduced in whole or part without the written permission.

Sheet name  
**Pre-Ex. Front & Rear Elevations**  
 Page No.  
**B.PEX.3.1**  
 Scale | 1 : 50 @A3

Issue Number  
**Approver**  
 Date: 04/12/2023