


EXISTING GROUND FLOOR PLAN

EXISTING FIRST FLOOR PLAN

PROPOSED GROUND FLOOR PLAN




EXISTING REAR ELEVATION (WEST)

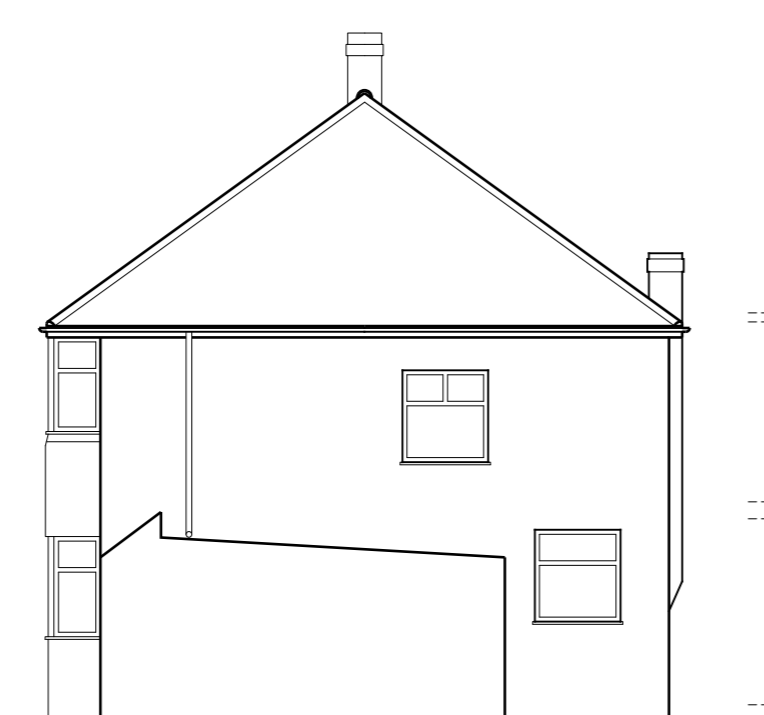

EXISTING SIDE ELEVATION (NORTH)



EXISTING FRONT ELEVATION (EAST)

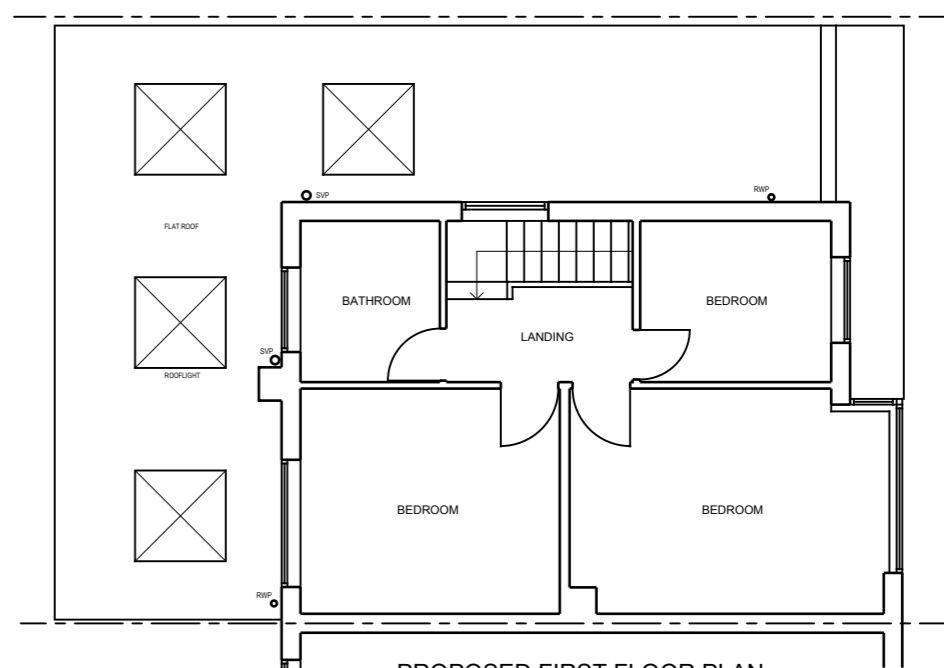

PROPOSED FIRST FLOOR PLAN




PROPOSED REAR ELEVATION (WEST)




PROPOSED SIDE ELEVATION (NORTH)



PROPOSED FRONT ELEVATION (EAST)

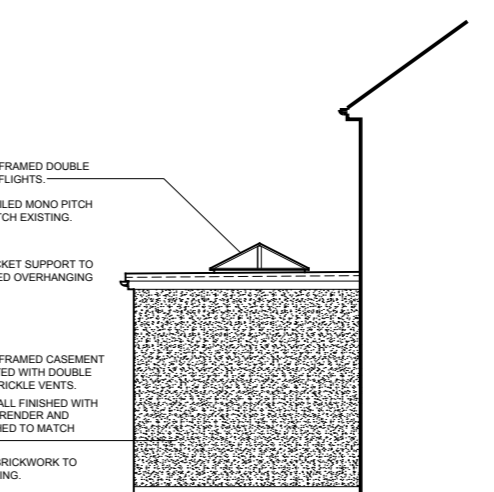

PROPOSED SIDE ELEVATION (SOUTH)

 

PRACTICE NAME  
JAMES DOLAN ARCHITECT


PROJECT  
9 DOROTHY EVANS CLOSE  
BEXLEYHEATH  
DA7 6AJ

TITLE  
SINGLE STOREY REAR & SIDE  
EXTENSION

EXISTING & PROPOSED PLANS,  
ELEVATIONS & PROPOSED SECTION

SCALE 1:100	DATE NOV 2023	DRAWN BY: JD
----------------	------------------	-----------------

DWG No. 9DEC/2023/01	REVISION
-------------------------	----------

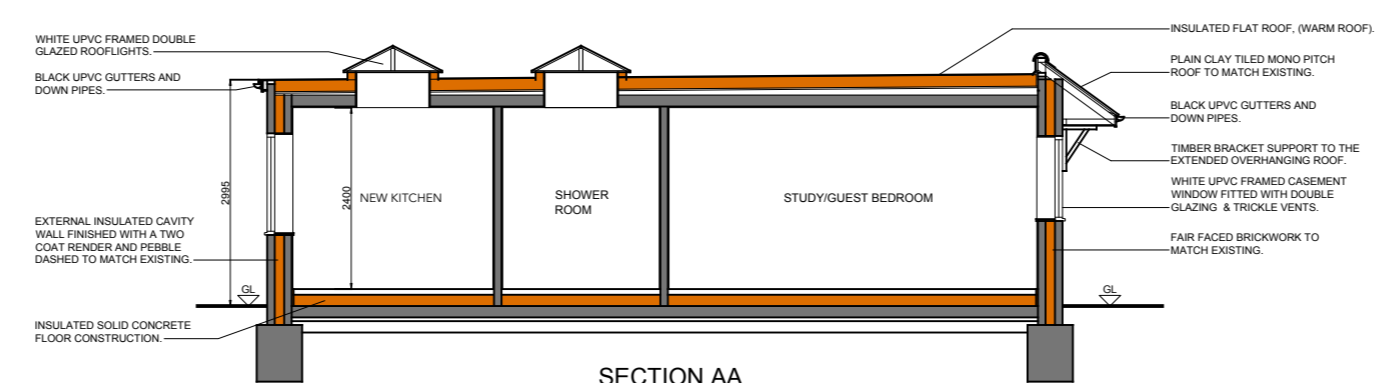

SECTION AA