




1 Existing rear elevation
1:100

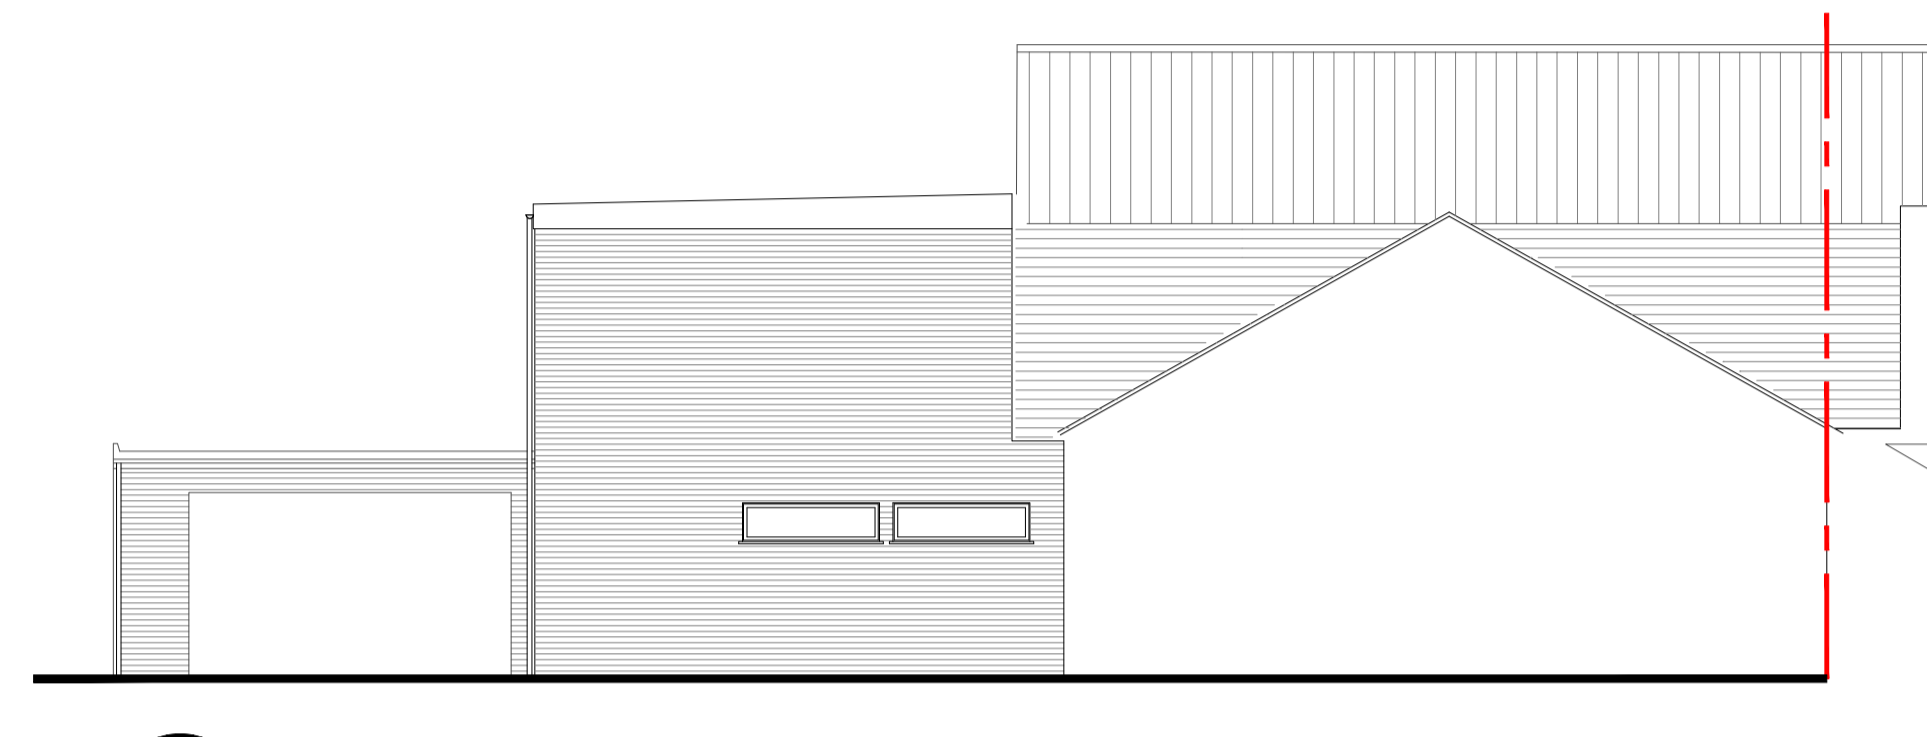

2 Existing side elevation
1:100

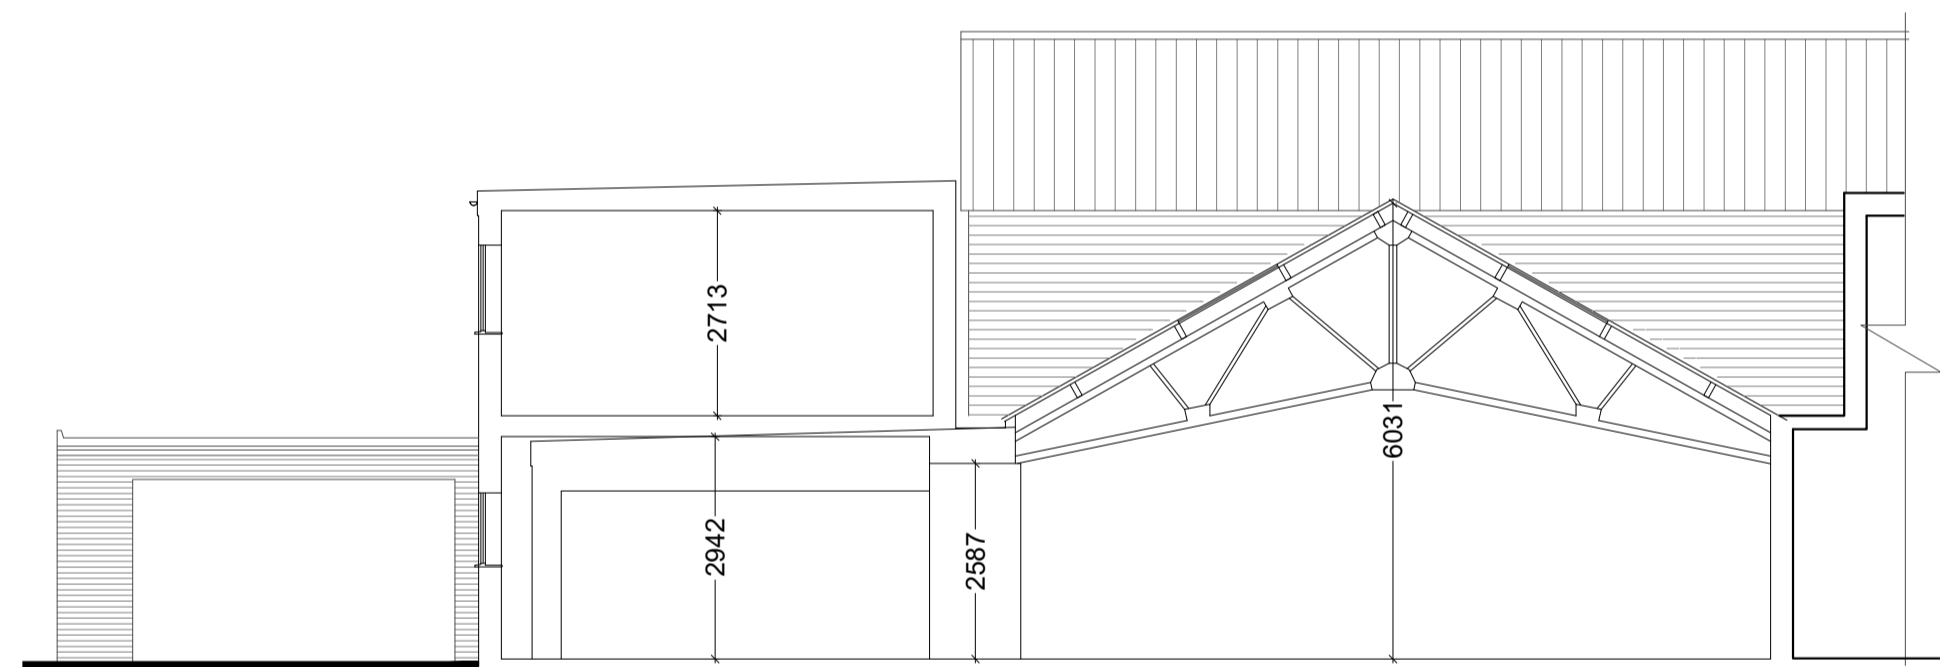

3 Existing section A
1:100

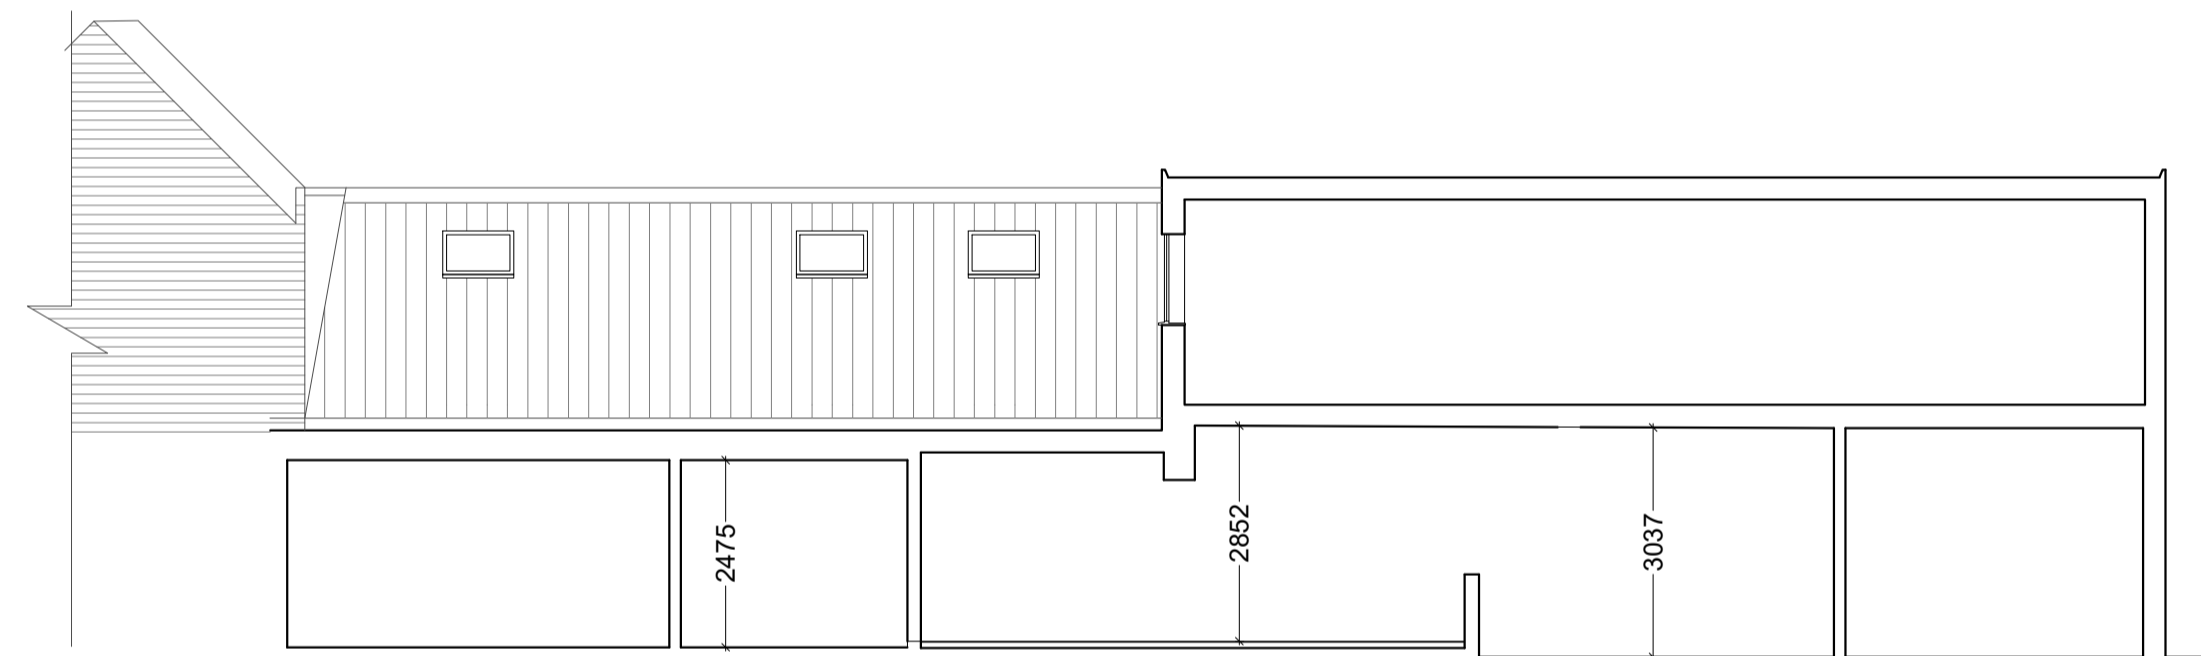

4 Existing section B
1:100

dpa
ARCHITECTS
INTERIOR DESIGNERS
PARTY WALL SURVEYORS
PLANNING CONSULTANTS

Hertfordshire Office
25 Tudor Hall
Brewery Road
Hoddesdon, Herts
EN11 8FP

London Office
9 Devonshire square
London
EC2M 4YF

RIBA

01992 469001
info@dpa-architects.co.uk
www.dpa-architects.co.uk

Rev	Date	Revision details	By

Site address 41 Market Street, Watford,
WD18 0PN

Project Description Change of use

Drawing Title Existing Plans & elevations

Drawn KNR

Checked by DP

Issued for Prior Approval

Scale 1:100@A1

Drawing No. 1591_311

Date Oct 2022

