






1 Existing front elevation

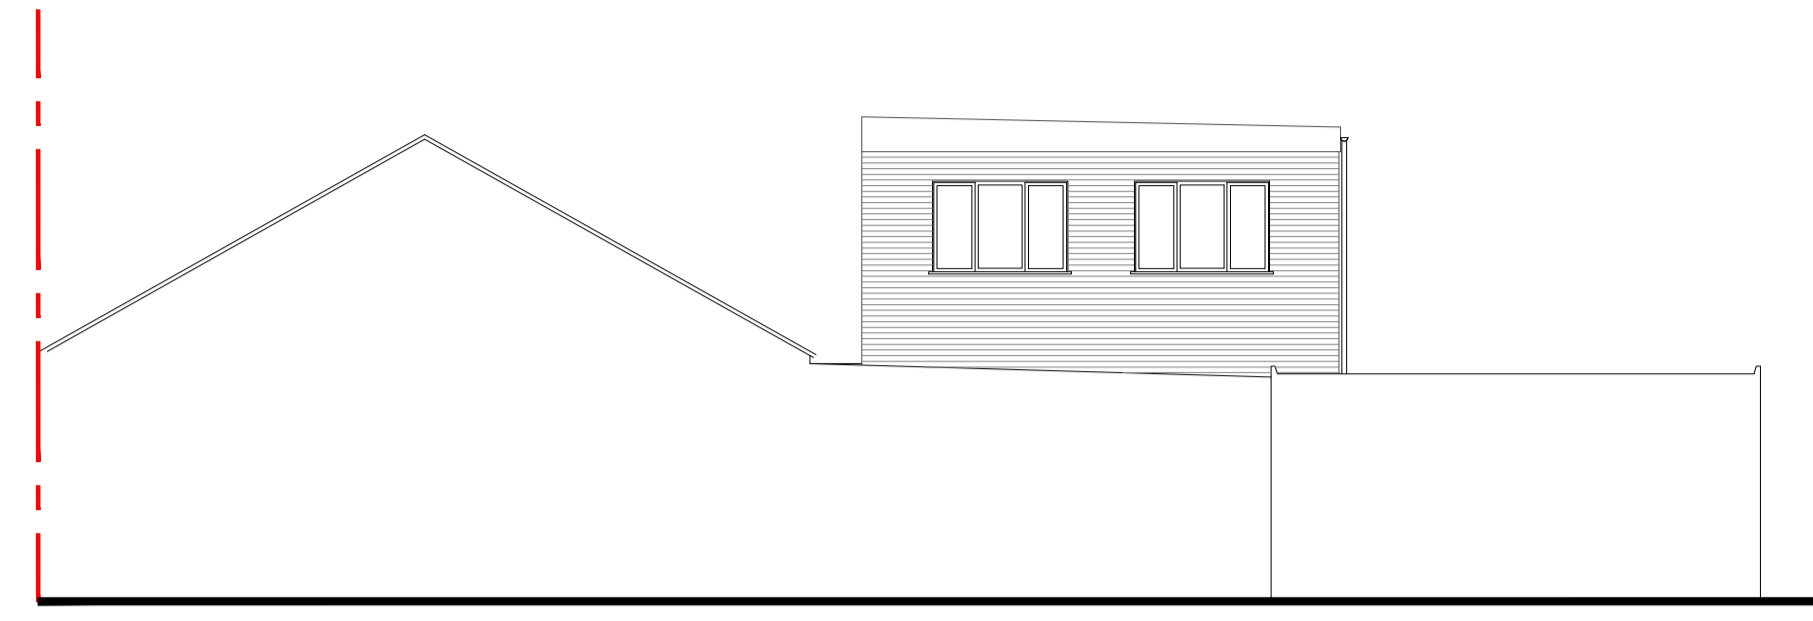

2 Existing side elevation

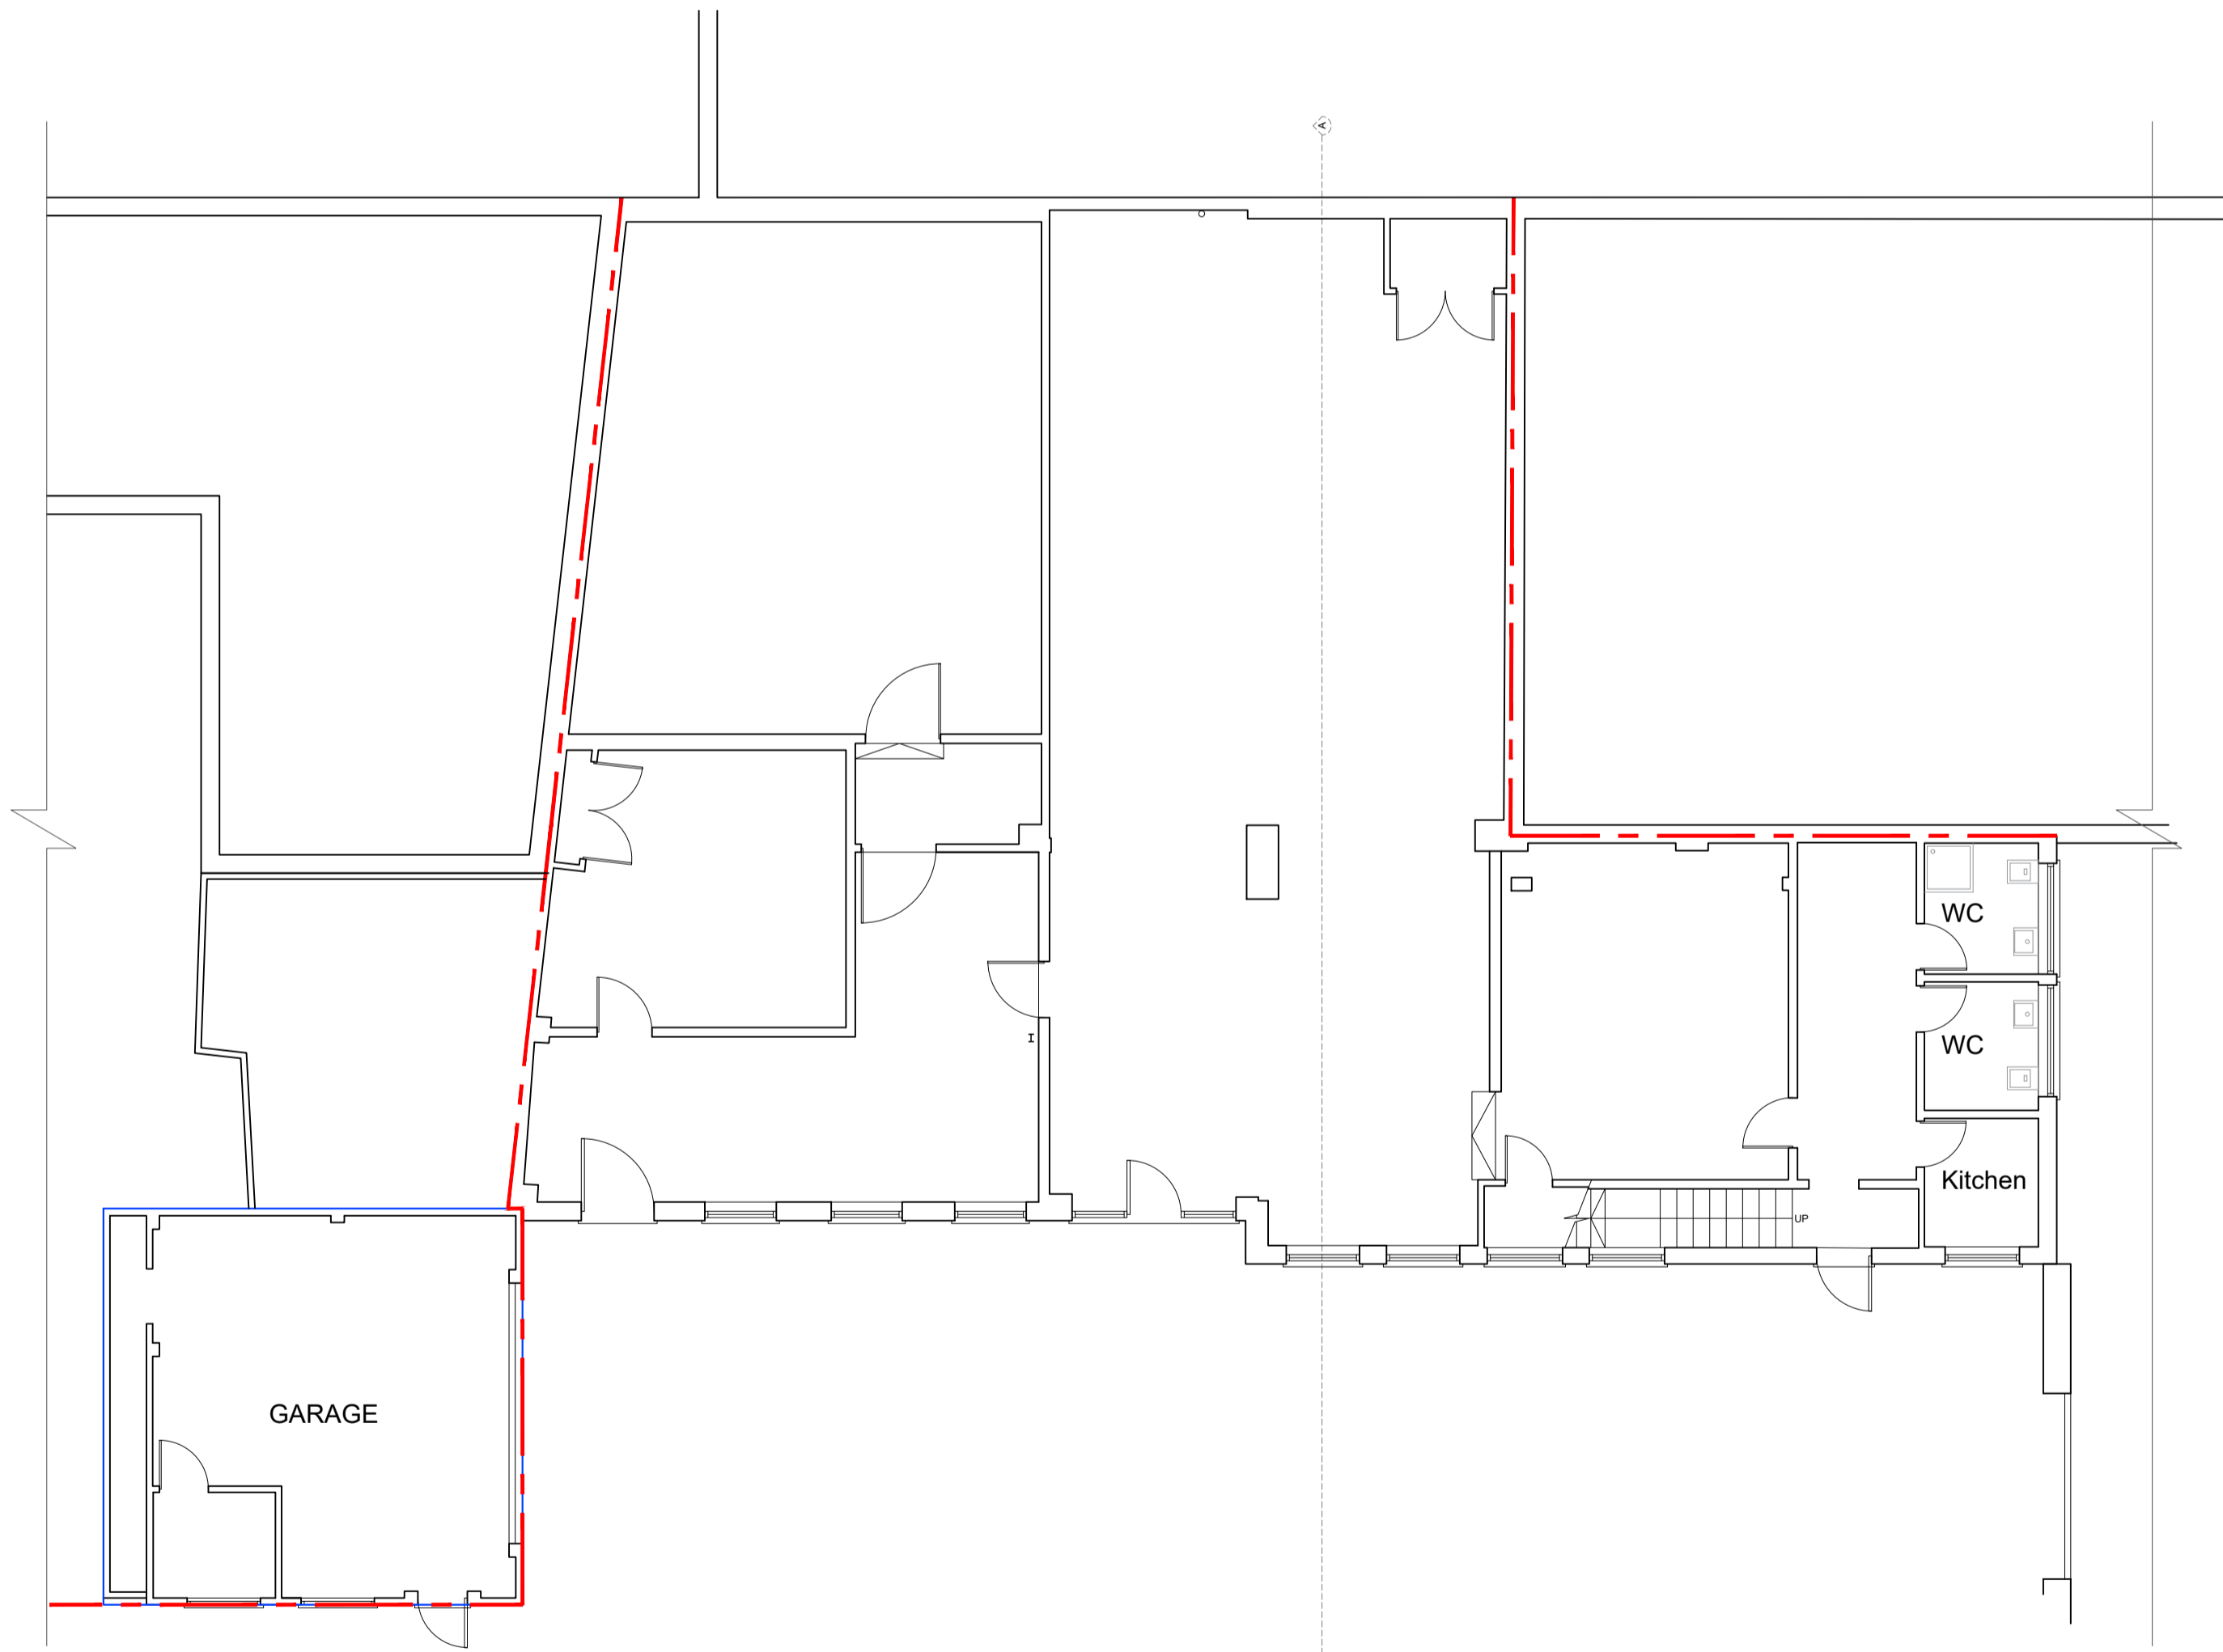

5 Existing ground floor

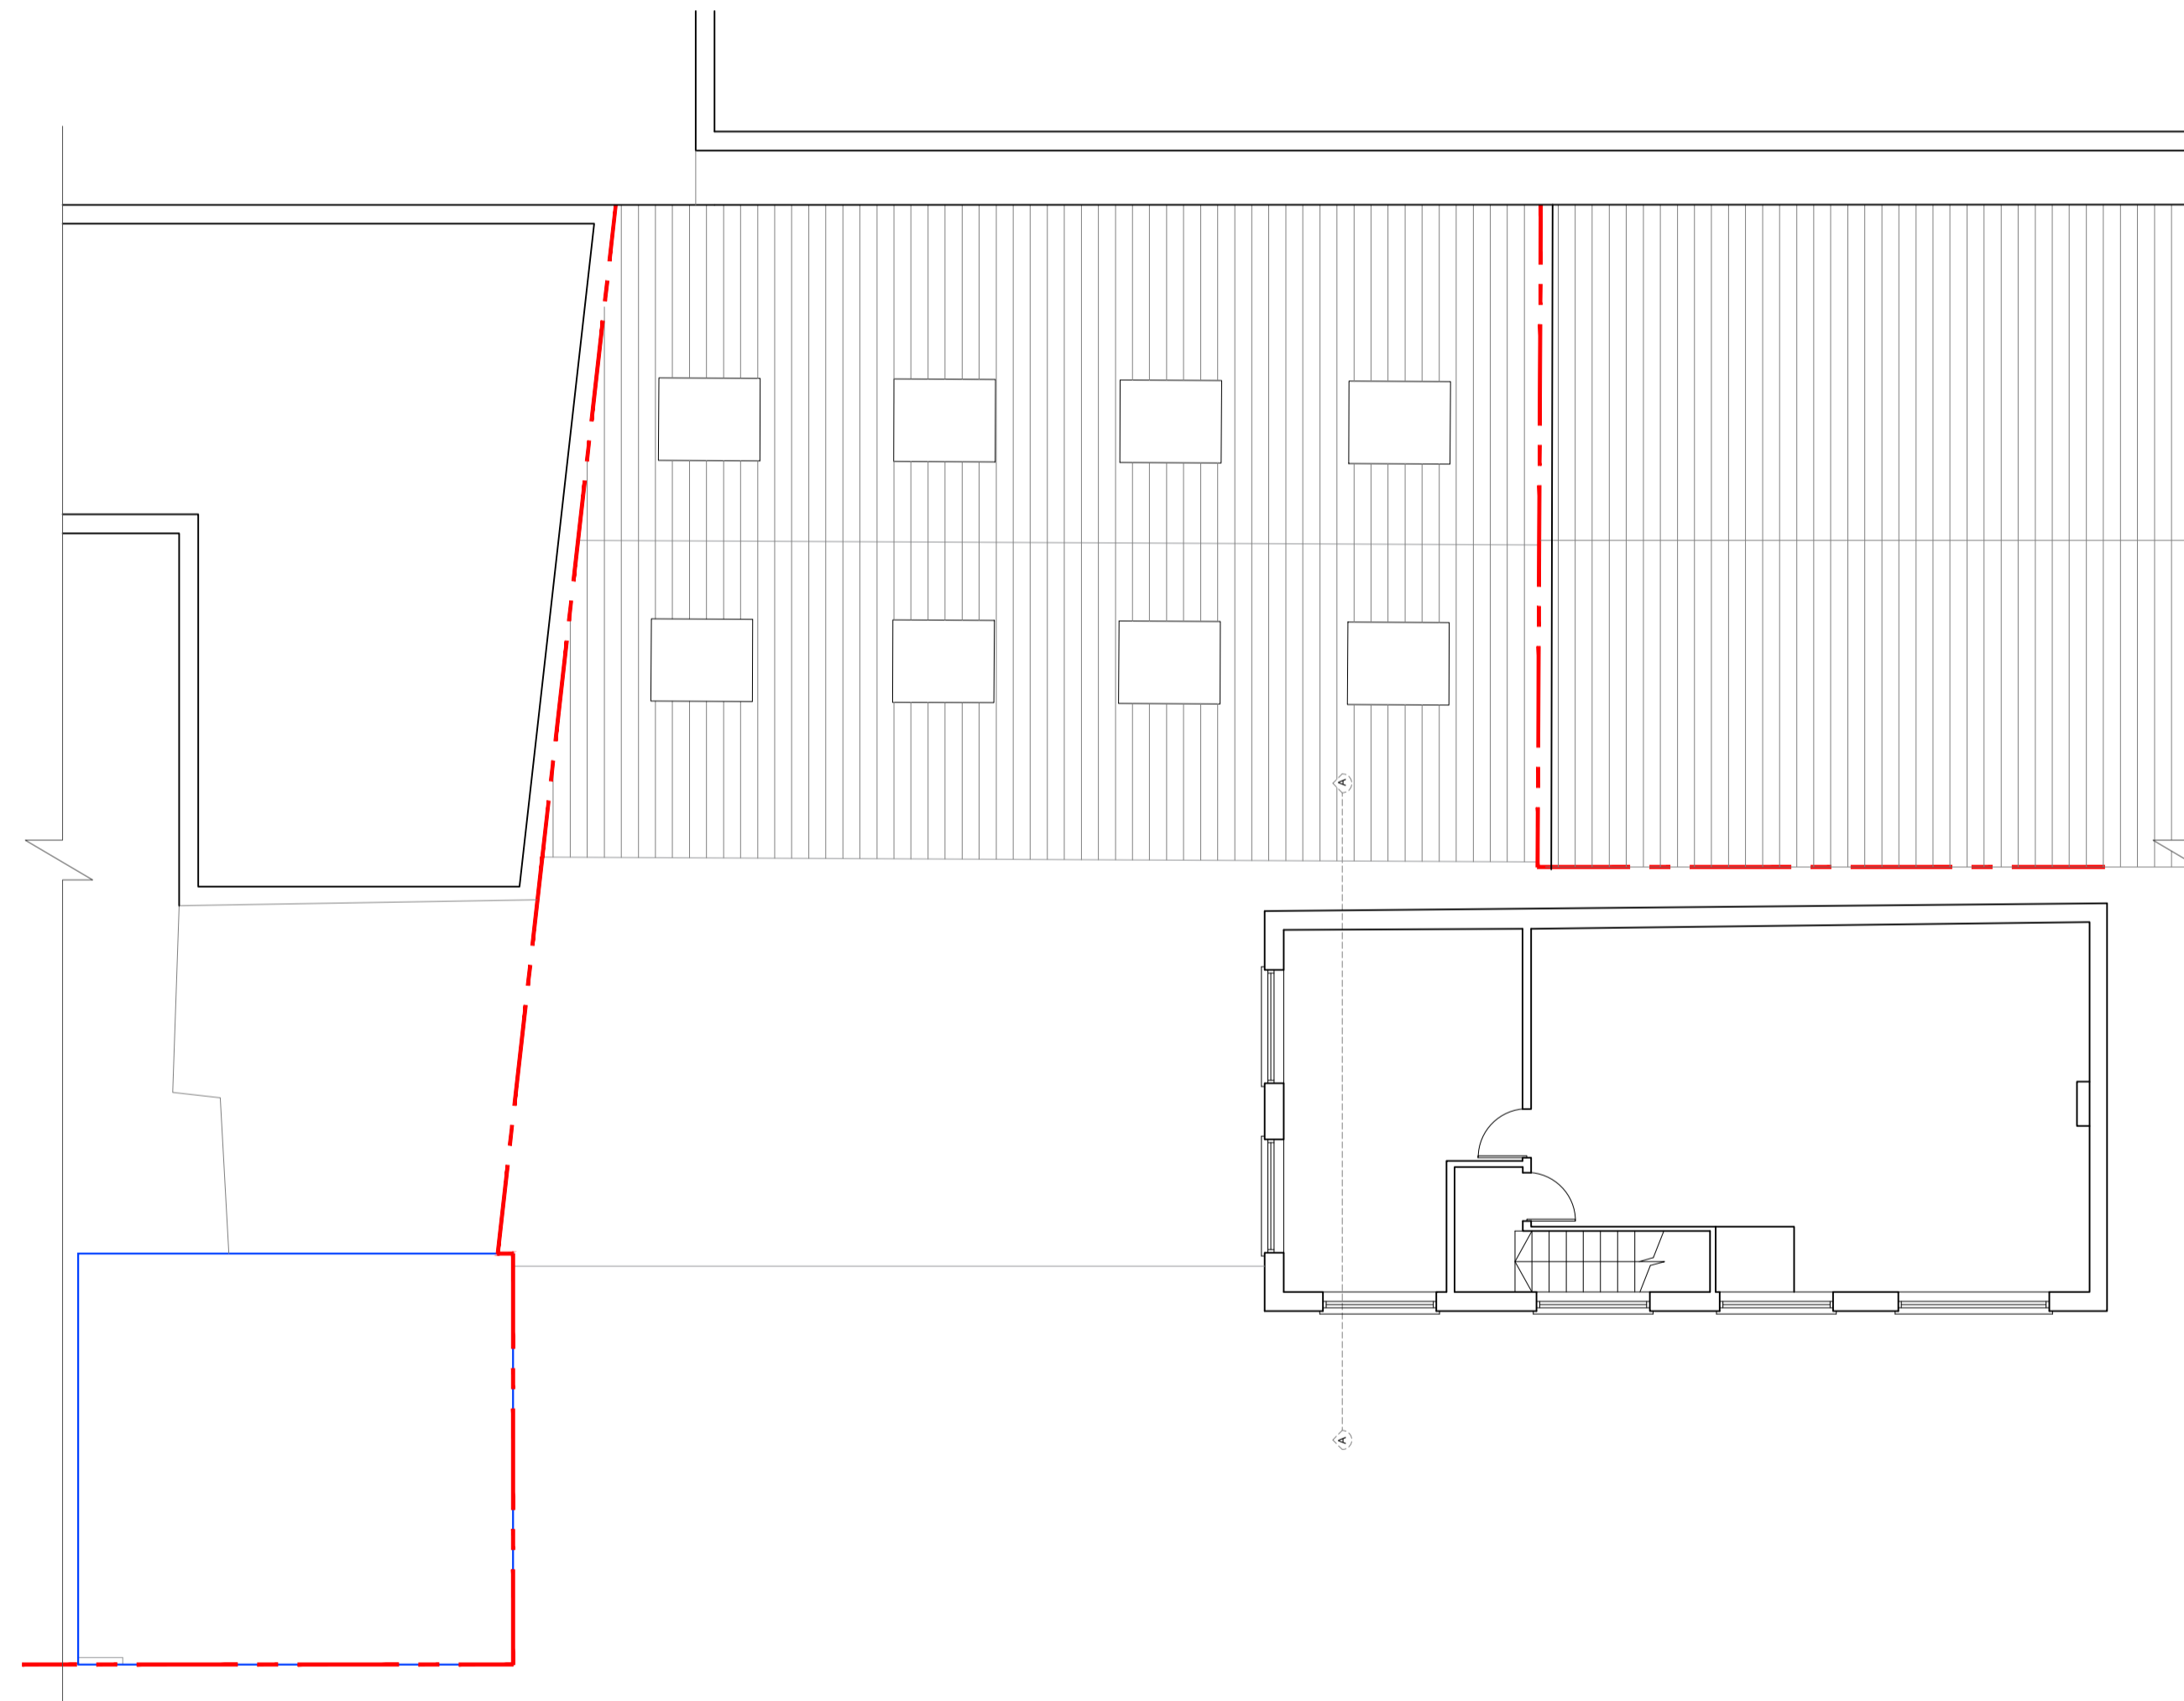

6 Existing first floor

dpa
 ARCHITECTS
 INTERIOR DESIGNERS
 PARTY WALL SURVEYORS
 PLANNING CONSULTANTS

Hertfordshire Office
 25 Tudor Hall
 Brewery Road
 Hoddesdon, Herts
 EN11 8FP

London Office
 9 Devonshire square
 London
 EC2M 4YF

RIBA 01992 469001
 info@dpa-architects.co.uk
 www.dpa-architects.co.uk

Rev	Date	Revision details	By

Site address	41 Market Street, Watford, WD18 0PN
Project Description	Change of use
Drawing Title	Existing plans & elevations
Drawn	KNR
Checked by	DP
Issued for	Prior Approval
Scale	1:100@A1
Drawing No.	1591_310
Date	May 2023

