
 


NORTH ELEVATION - PROPOSED

PLANNING

CRAIG HAMILTON ARCHITECTS LTD
 COED MAWR FARM, HUNDRED HOUSE, RADNORSHIRE LD1 5RP · T:01982 553312

PROJECT: Mawley Hall Spa Barn Extension
 DRAWING TITLE: North Elevation - Proposed
 DRAWING N^o: AD12 REVISION: -
 DATE: June 2021 SCALE: 1:50 @ A1

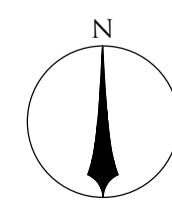

REV.	DATE	NOTES

CHECK ALL DIMENSIONS CAREFULLY ON SITE AND REPORT ANY DISCREPANCIES
 DO NOT SCALE FROM THIS DRAWING (EXCEPT PLANNING DRAWINGS)