

NJ LANDSCAPE DESIGN REF:
0226-LA-01

This drawing is subject to copyright.
Do not scale from this drawing.

Based on drawing by EWAN DRYBURGH ARCHITECTS
LTD Drawing number 22 028 Hare and Hounds site plan
Phase 1 only





KEY

Soft Works

- Existing vegetation retained
- Planting-Hedges
- Planting-Shrubs
- Grass-Turf to private rear gardens, amenity grass to the open spaces.
- Grass-Wildflower
- Proposed Structural Tree

Hard Works

- Proposed black top wearing surface for trafficable areas designed to engineers detail. Colour: Black.
- Tobermore Fusion Kerb, Silver, size 125x25x15mm.
- Tobermore Mayfair concrete slab paving, Silver, silver granite joints, size 400x400mm, laid stretcher pattern.
- Tobermore Braemar concrete slab paving, Alto Silver, silver granite joints, size 600x400mm, laid stretcher pattern.
- Timber closeboard fence, 1800mm high with matching gates.
- Timber pedestrian gate, 1800mm high.

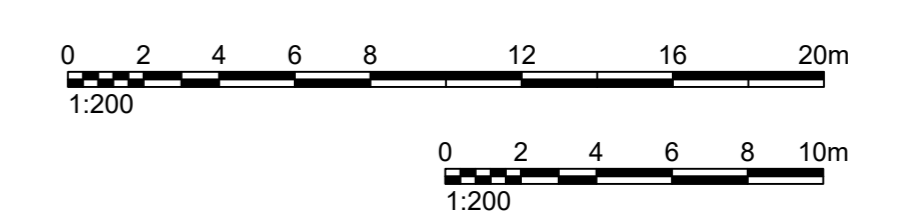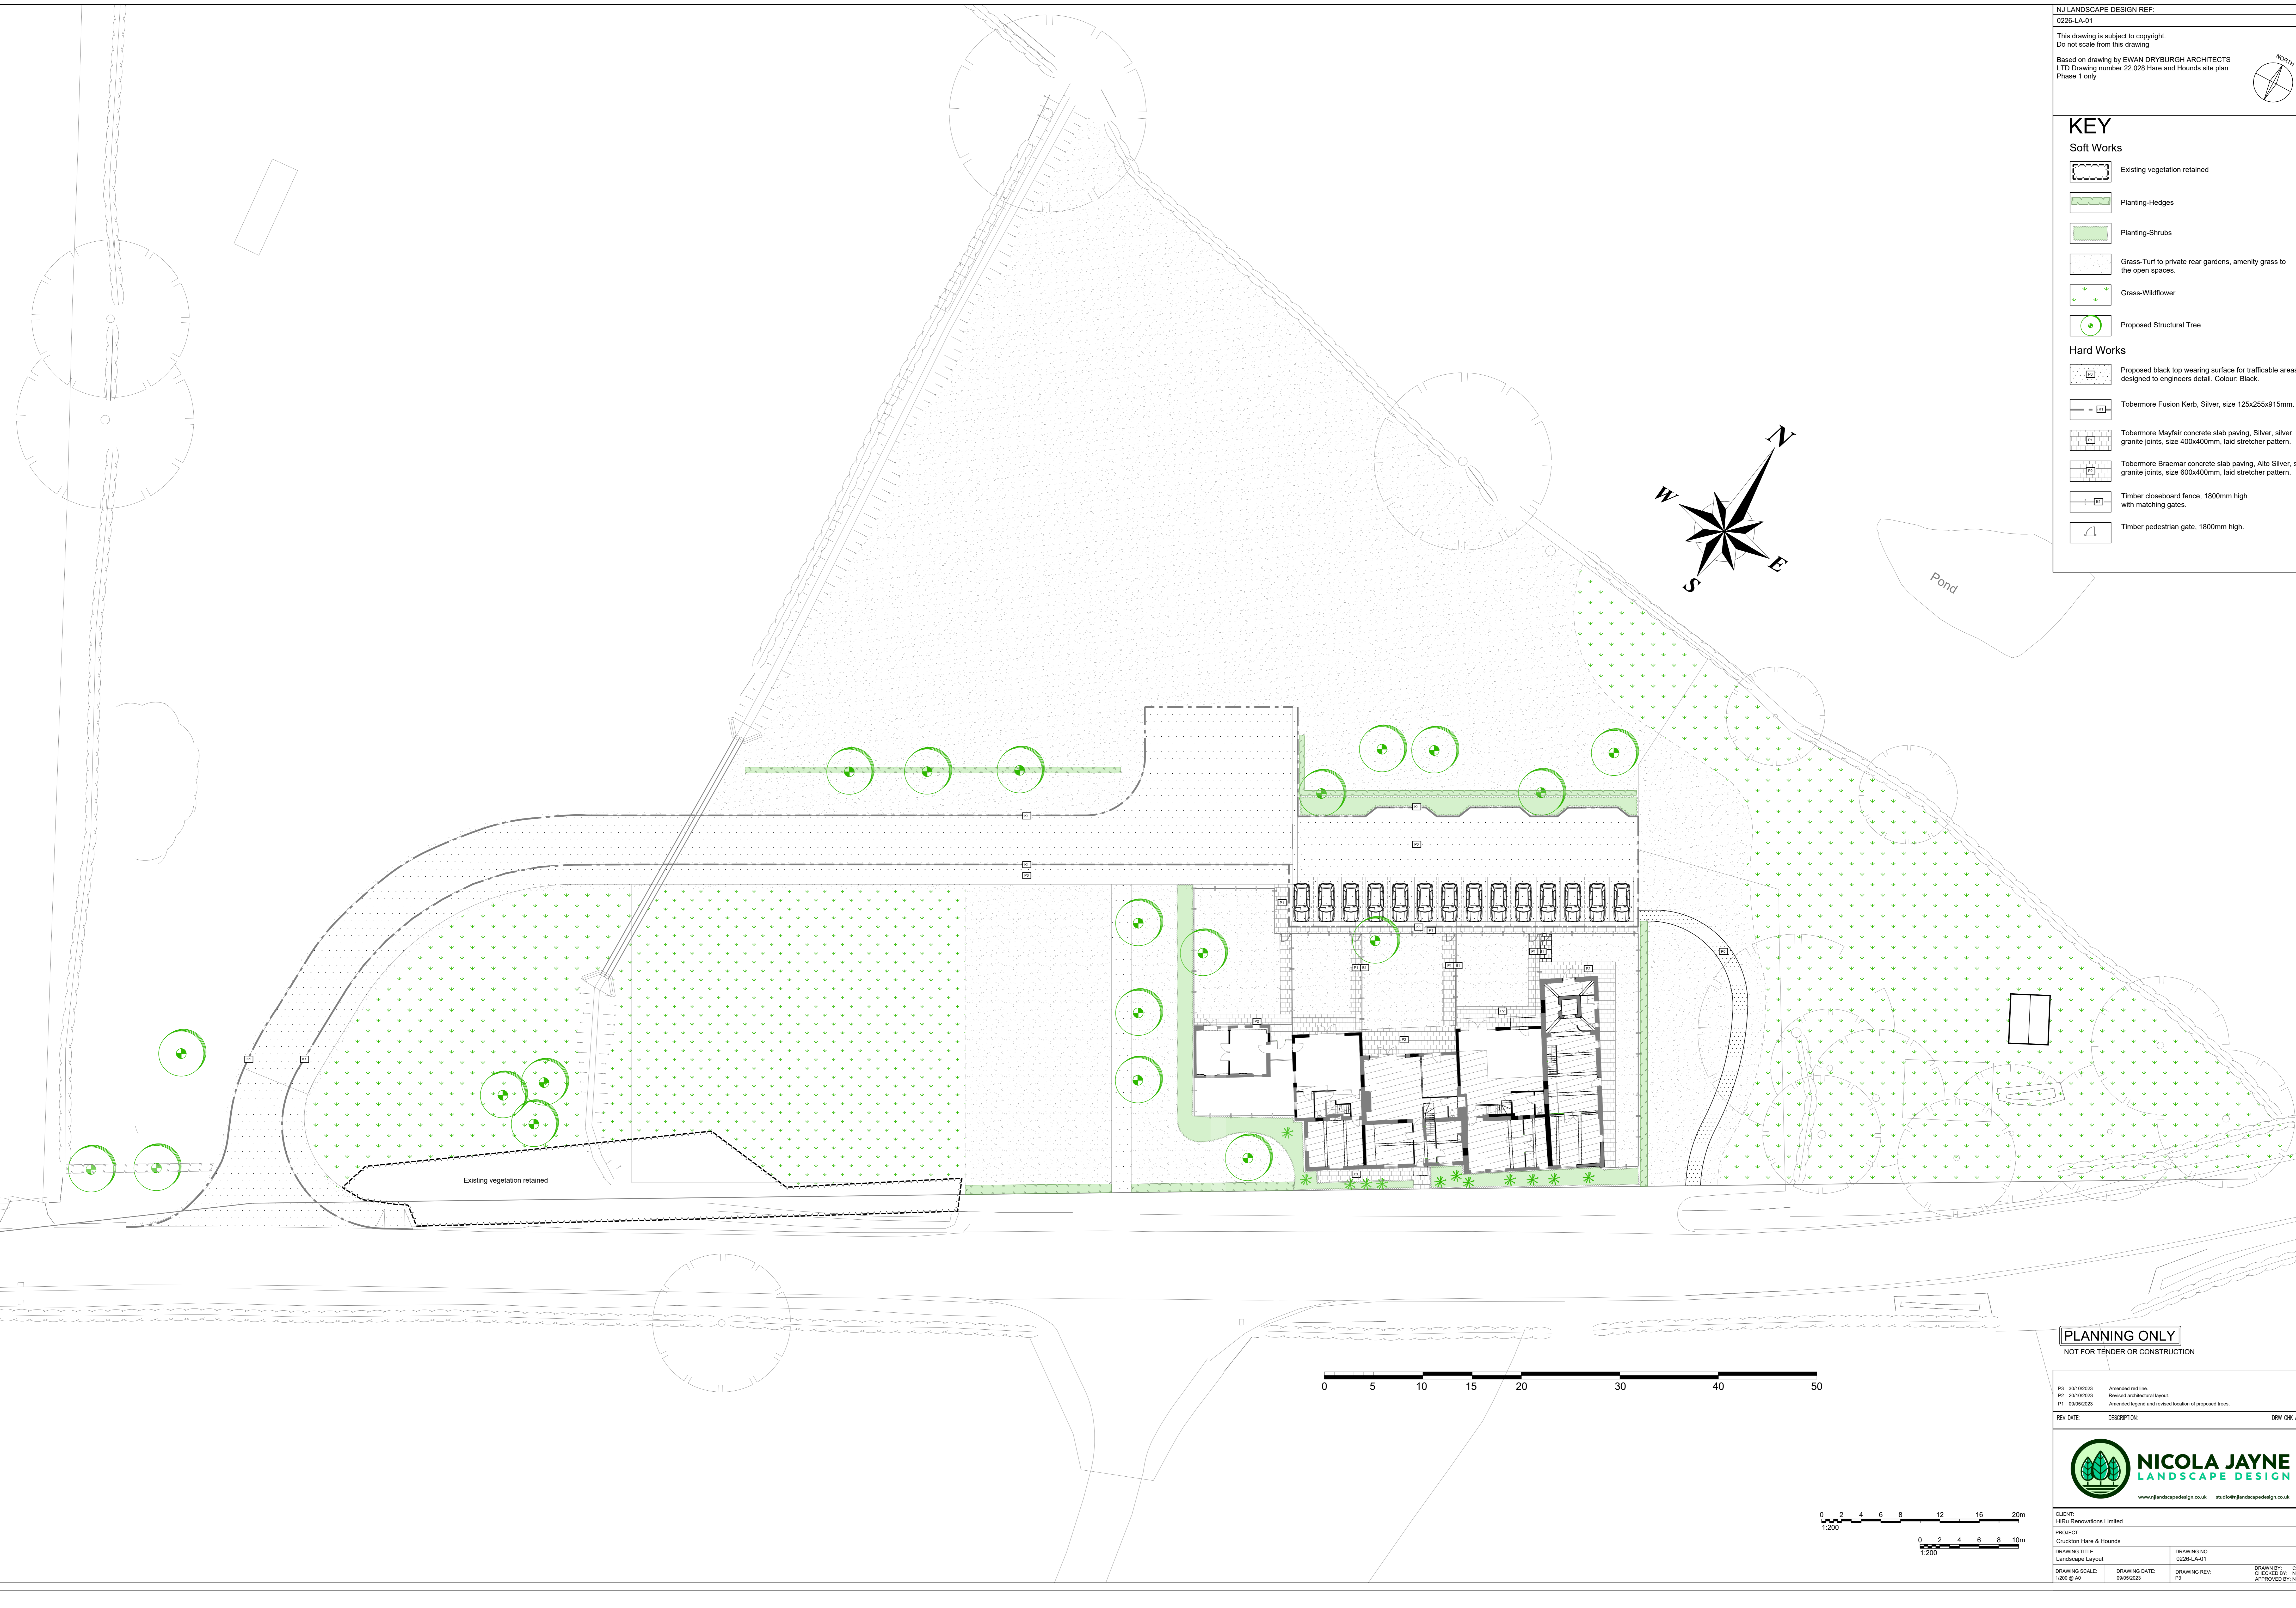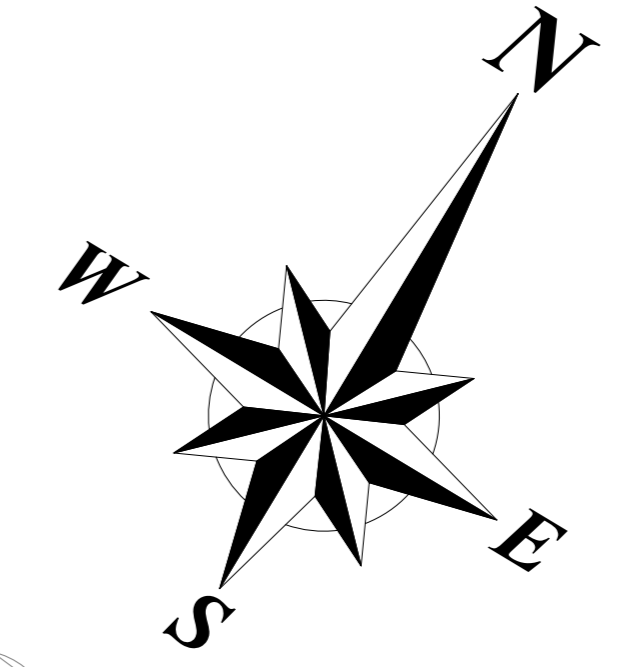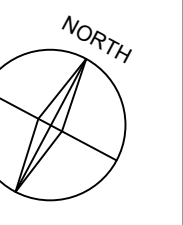

PLANNING ONLY
NOT FOR TENDER OR CONSTRUCTION

P3	30/10/2023	Amended red line.	NP
P2	28/10/2023	Revised architectural layout.	NP
P1	09/05/2023	Amended legend and revised location of proposed trees.	NP

REV. DATE	DESCRIPTION	DRW	CHK	APP

NICOLA JAYNE LANDSCAPE DESIGN
www.njlandscapedesign.co.uk studio@njlandscapedesign.co.uk

CLIENT: HRL Renovations Limited
PROJECT: Cruckton Hare & Hounds
DRAWING TITLE: Landscape Layout
DRAWING NO: 0226-LA-01
DRAWING SCALE: 1:100 @ A1
DRAWING DATE: 09/05/2023
DRAWING REV: P3
DRAWN BY: GP
CHECKED BY: NP
APPROVED BY: NP