


South East Elevation

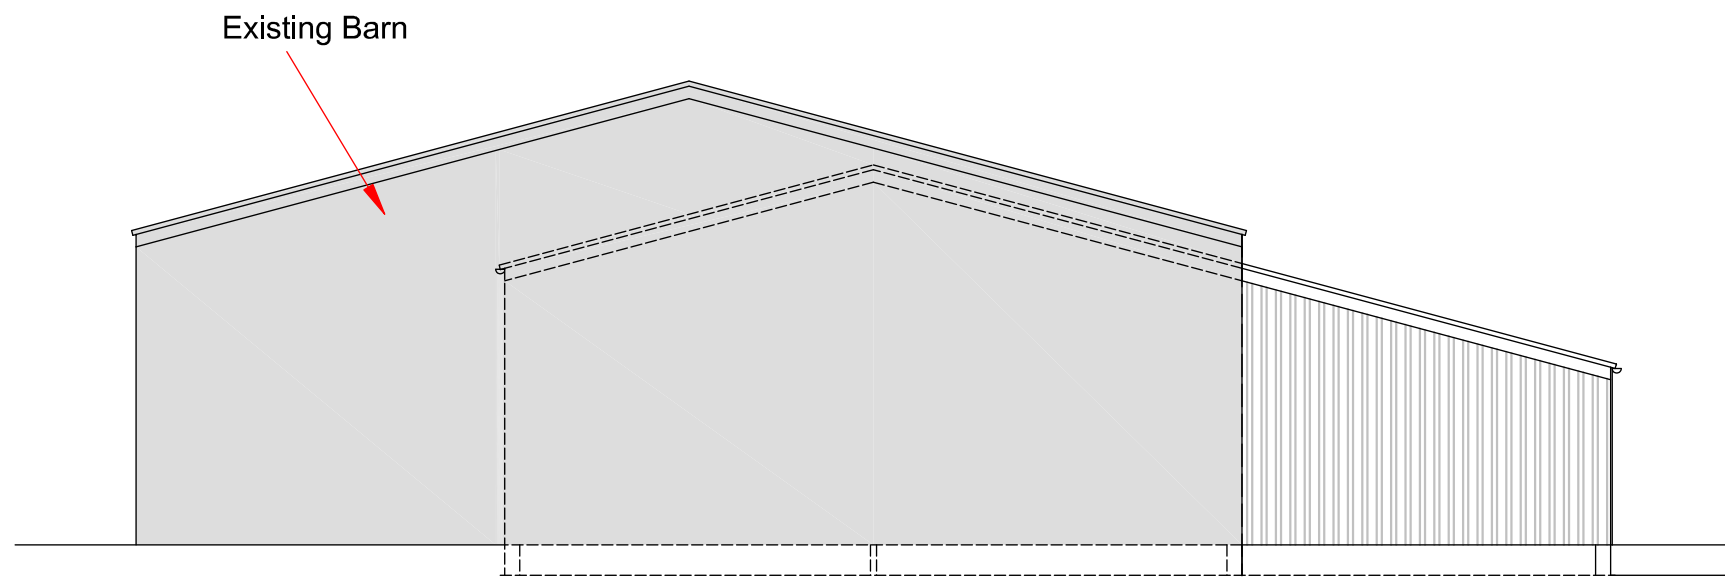

North West Elevation



Client Andrew Smith
 Job Proposed Storage Building at Bishops Green Farm
 Drawing SE & NW Elevations
 Reference SC1241 02

Scale 1:125
 @A3
 Date December 2023

Singleton & Co.
 31 Cadley, Marlborough, Wiltshire SN8 4NE
 Tel: 01672 514241 | Mob: 07775 562053
 info@singletonandco.co.uk