




PROPOSED WEST ELEVATION

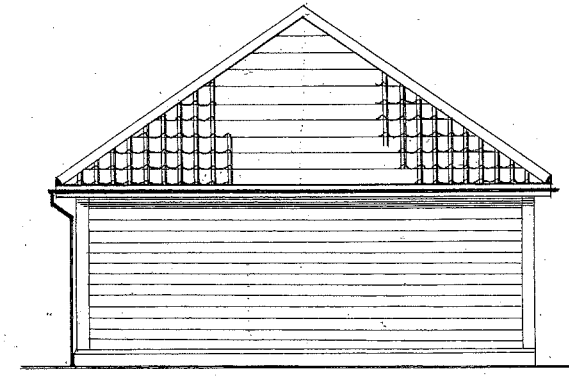


PROPOSED NORTH ELEVATION

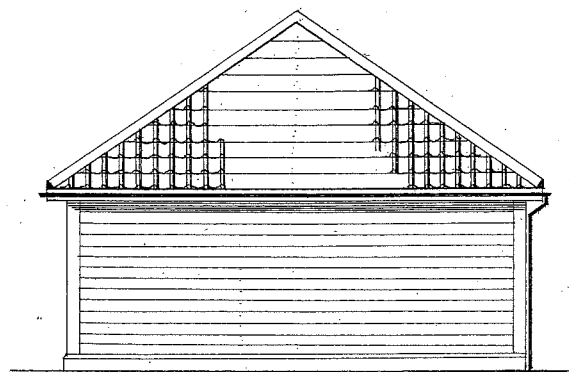

PROPOSED SOUTH ELEVATION

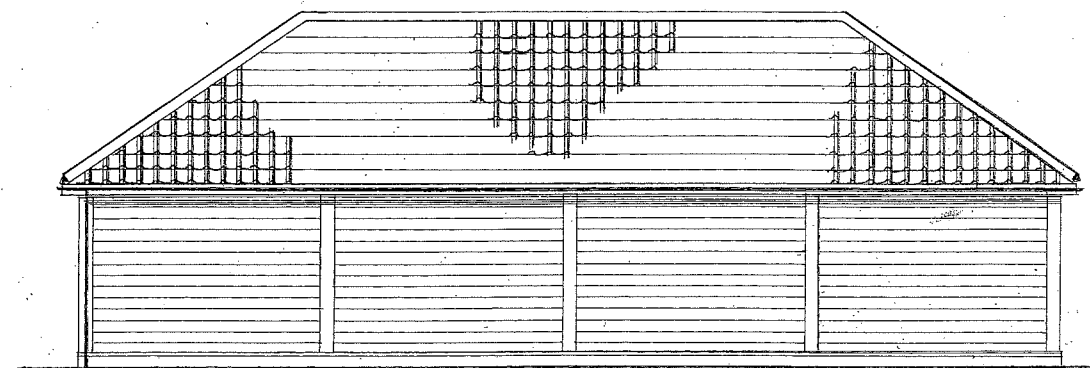


PROPOSED EAST ELEVATION

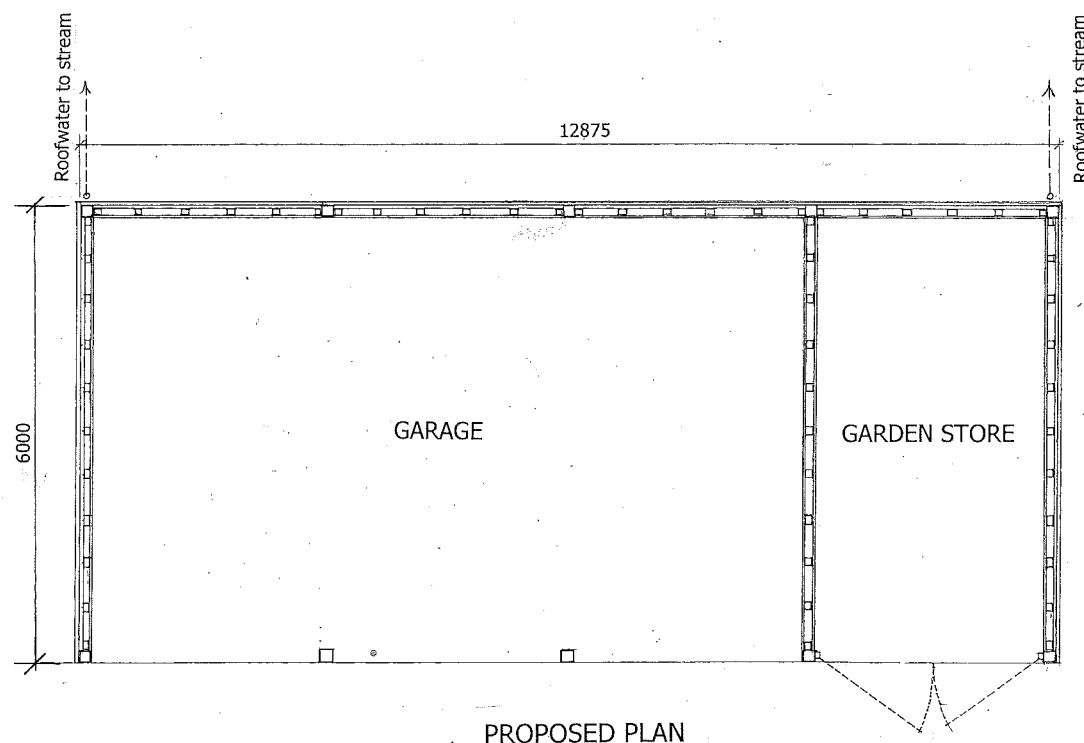

PROPOSED PLAN

**Finishes:** Roof clay tiles  
Walls timber cladding

 

SCALE BAR

I S Ford Building Surveying and Planning Ltd.  
Sutton Farm, Butcombe, Blagdon, Bristol, BS40 7XQ  
Tele: 01761 462033 Mob: 07770532699

Client:

Mr and Mrs C Burnett  
3 Butts Orchard  
Wrington  
Bristol, BS40 5DR

Job Title:

Proposed garage and retrospective application for change of use of land to domestic garden at 3 Butts Orchard, Wrington, BS40 5DR.

Drawing Title:

Proposed Floor Plan and Elevations

Date: 14/11/23  
Drwg. No. 2078/23/02

Scale 1 : 100 @ A3  
Drawn : I S Ford