




EXISTING SITE PLAN Scale 1 : 500

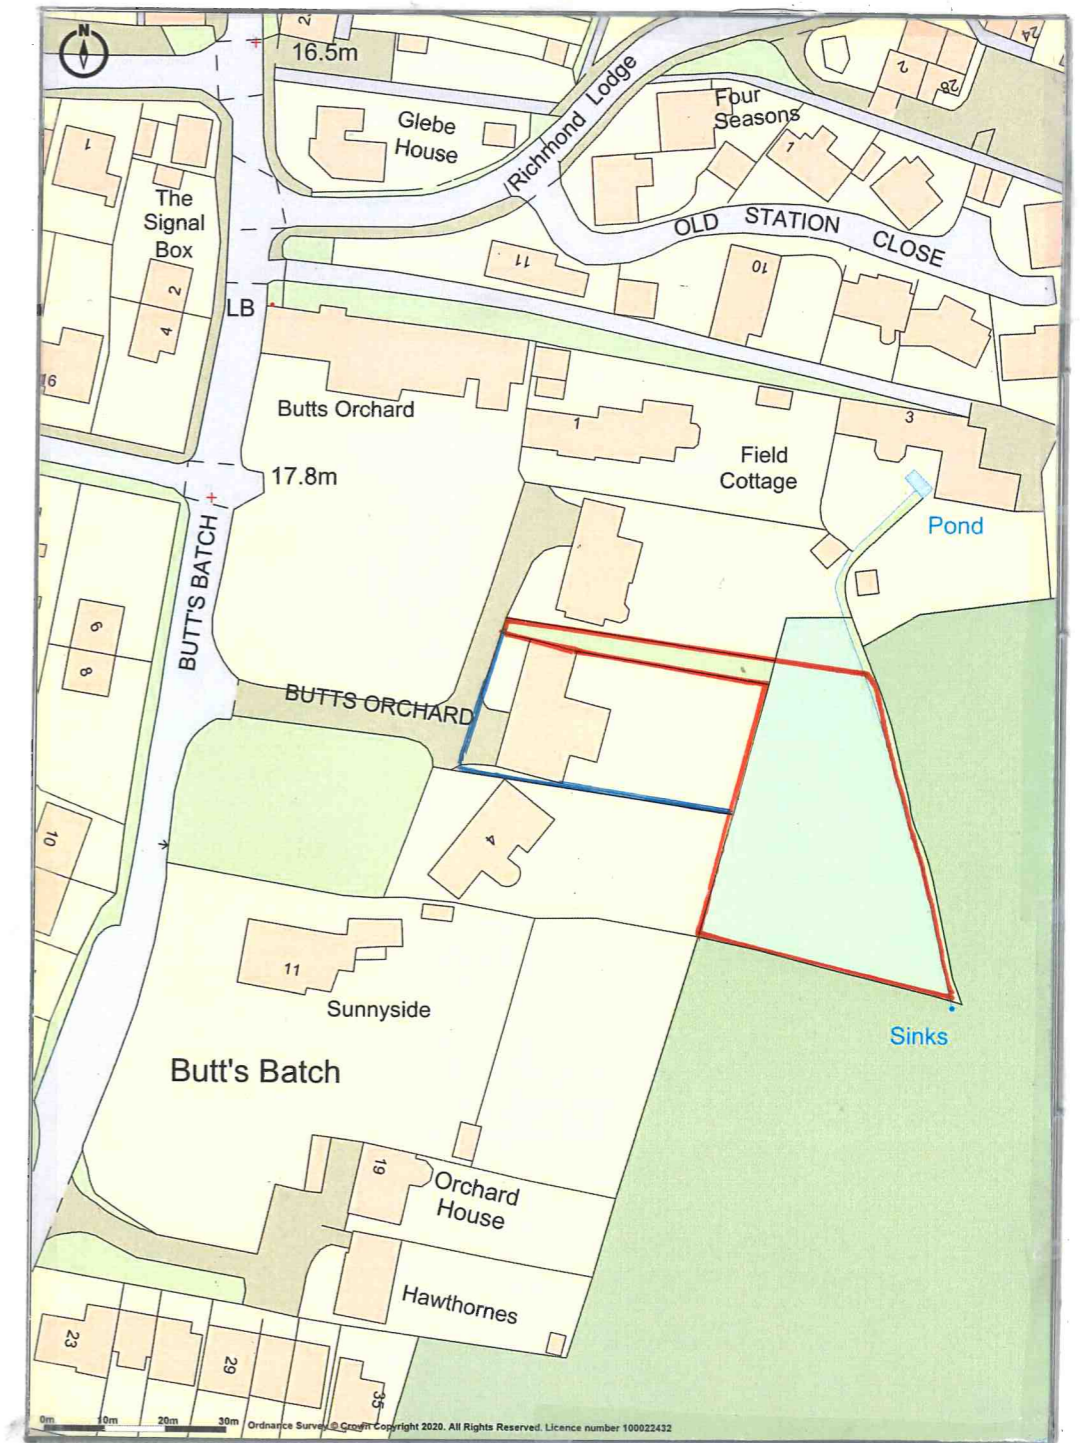

Promapv2
LANDMARK INFORMATION

Ordnance Survey © Crown Copyright 2020. All Rights Reserved.
Licence number 100022432
Plotted Scale - 1:1250. Paper Size - A4

LOCATION PLAN

1 : 500 10 20 30m

SCALE BAR

I S Ford Building Surveying and Planning Ltd. Sutton Farm, Sutton Lane, Butcombe, Blagdon, Bristol, BS40 7XQ.			
Client: Mr. and Mrs. C. Burnett, No. 3 Butts Orchard, Wroughton, Bristol, BS40 5DR.			
Job Title: Proposed garage and retrospective application for change of use of land to domestic garden at No. 3 Butts Orchard, Wroughton, BS40 5DR			
Drawing Title: Existing Site Plan and Location Plan			
Date: 11/12/23	Scale 1 : 1250 & 500 @ A3	Drawing No. 2078/23/01A	Drawn : I S Ford