

EXISTING ELEVATIONS . SCALE 1:100 . SEPTEMBER 2023 . DRAWING No. 02



Rev A - 22 Nov 2023 - updated


Original Paper Size A3



West Elevation



East Elevation

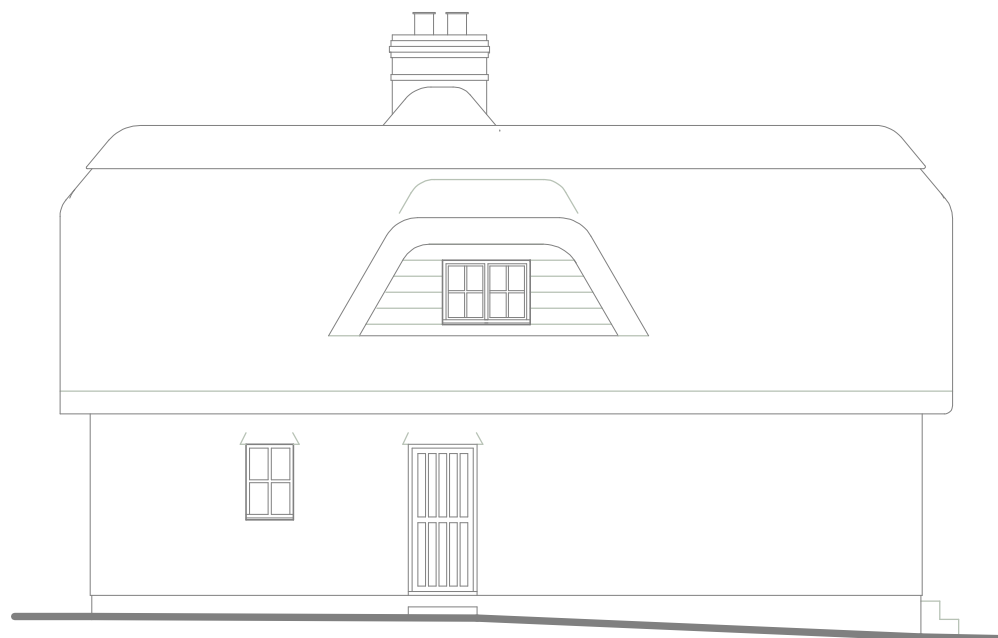

North Elevation



South Elevation