



# PROPOSED ELEVATIONS . SCALE 1:100 . SEPTEMBER 2023 . DRAWING No. 10



Original Paper Size A3

 

East Elevation

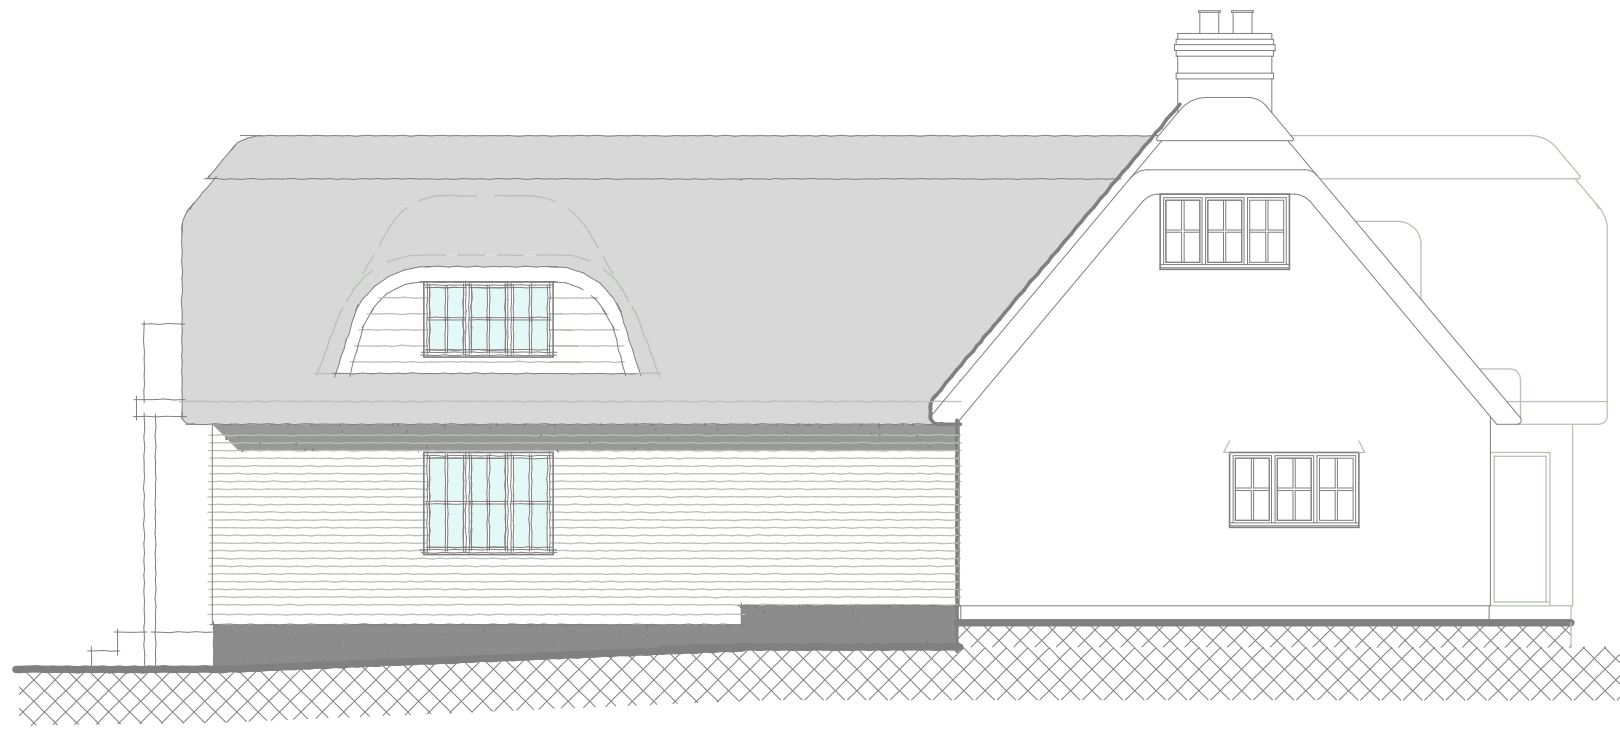

South Elevation

S J Egford BSc (Hons) BArch - ARCHITECTURAL SERVICES - Meadowside Barn - Slab Lane - Woodfalls - Salisbury - SP5 2NE - 01725 514718 - 07739090070

S. DOWLING . WEIR COTTAGE . BARTONS LANE . FORDINGBRIDGE . SP6 1JD