


# EXISTING - PROPOSED ROOF PLANS . SCALE 1:100 . NOVEMBER 2023 . DRAWING No. 08




Original Paper Size A3

Rev A - 28 November 2023 - updated

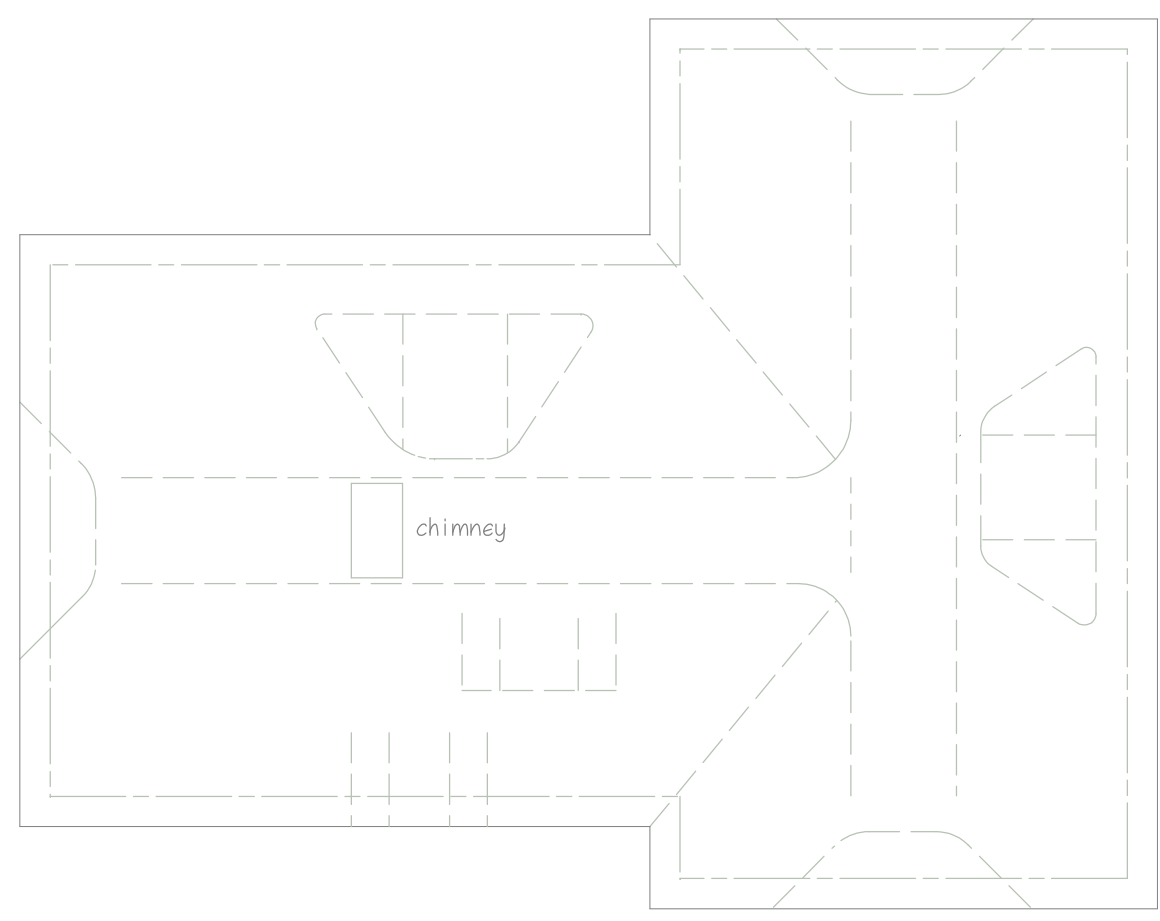

Existing Roof Plan

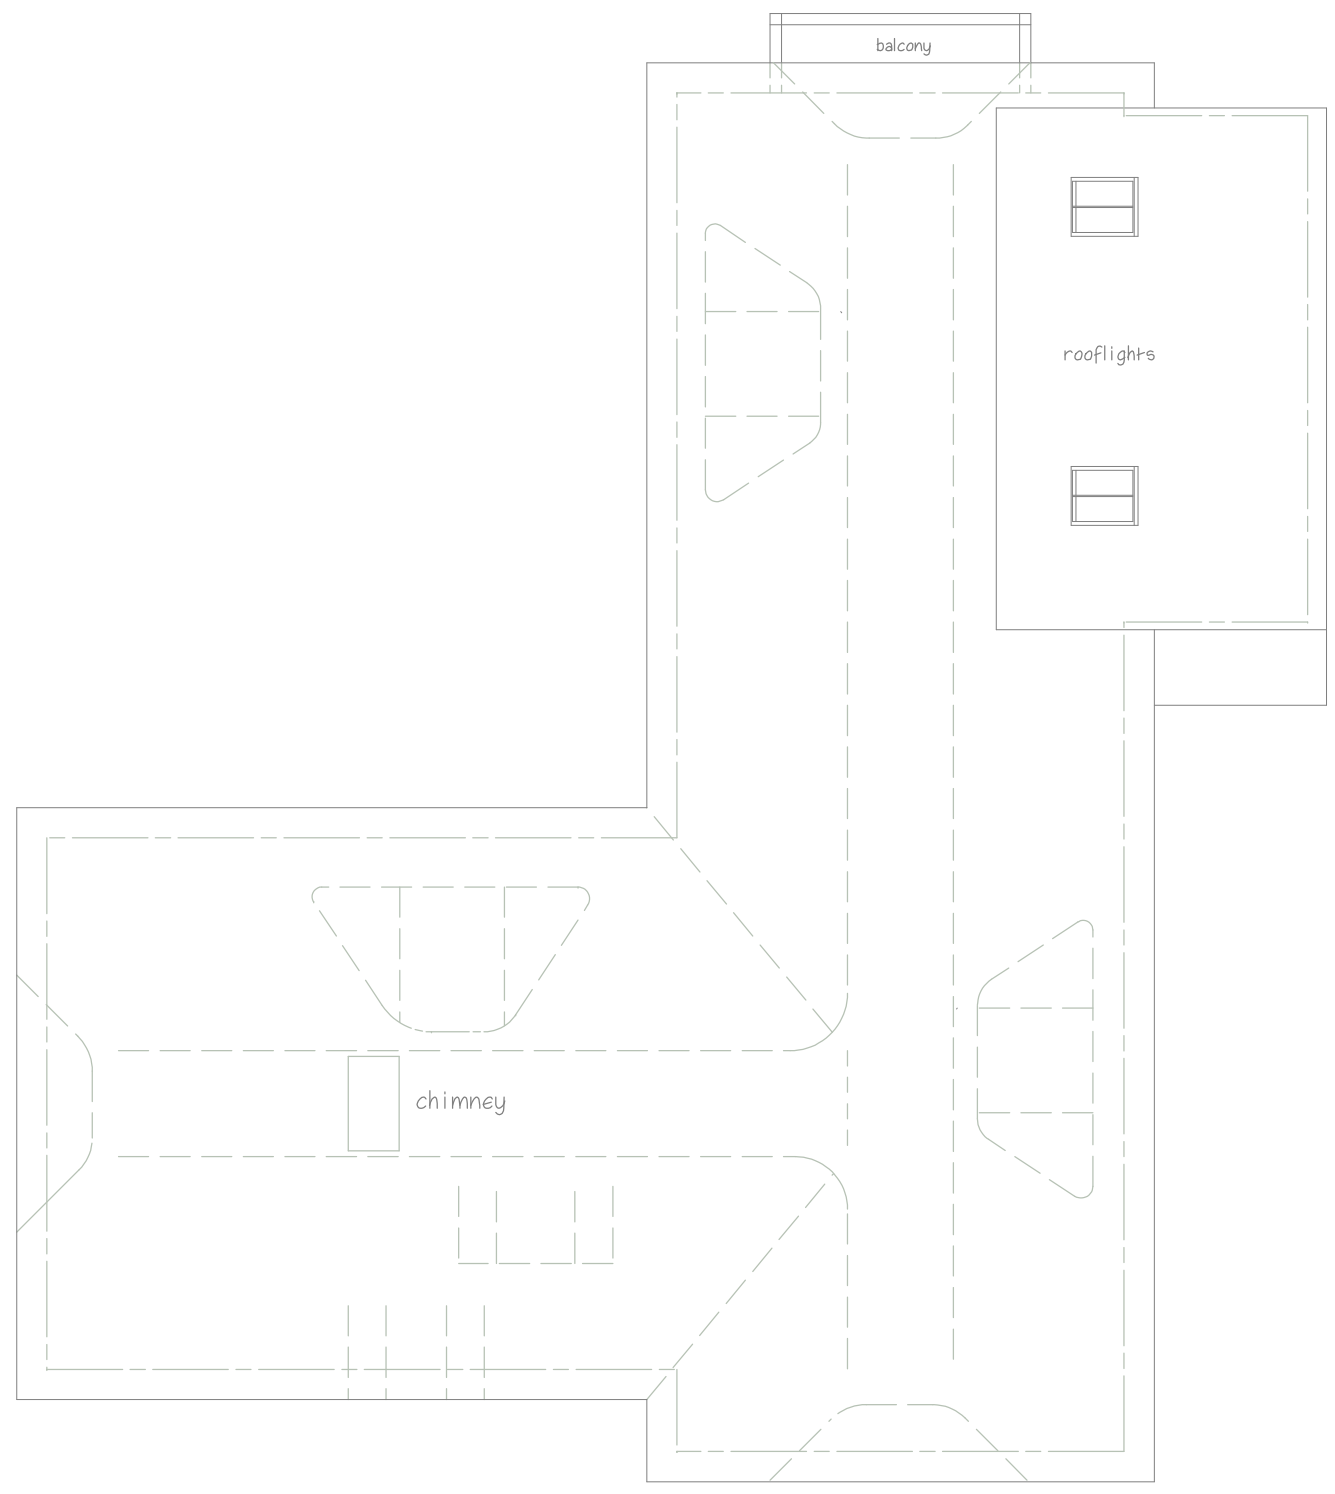

Proposed Roof Plan