


EXISTING FLOOR PLANS . SCALE 1:100 . SEPTEMBER 2023 . DRAWING No. 01




Rev A - 06 Dec 2023 - updated

Original Paper Size A3

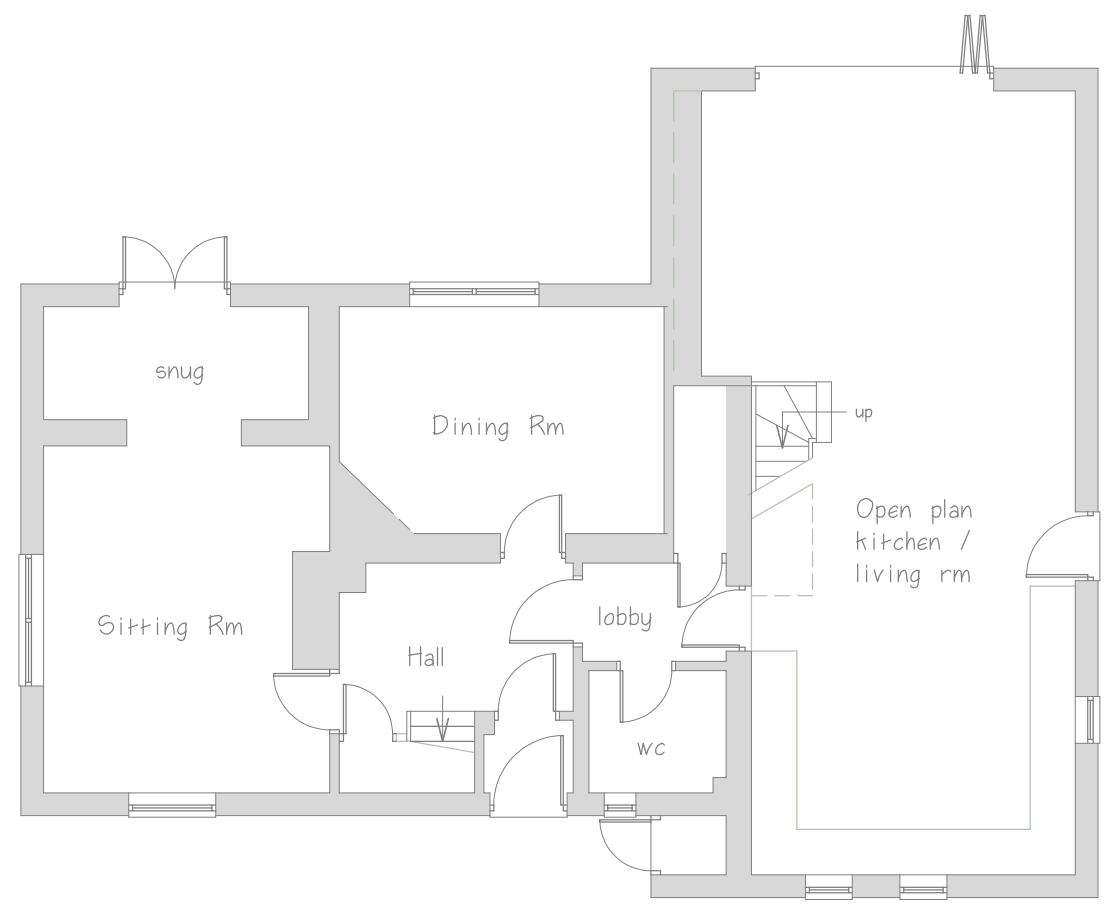

Existing Ground Floor Plan

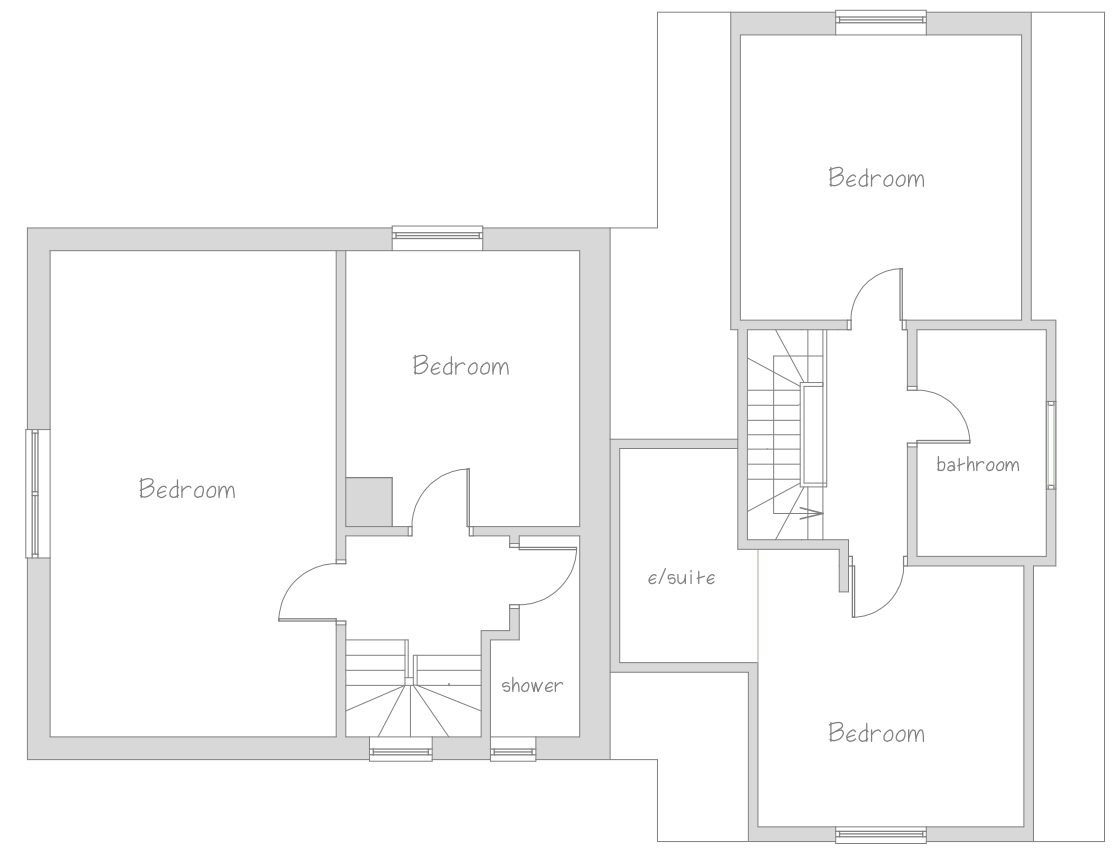

Existing First Floor Plan