


PROPOSED FLOOR PLANS . SCALE 1:100 . SEPTEMBER 2023 . DRAWING No. 03




Original Paper Size A3

- Rev A - 27 September 2023 - updated
- Rev B - 20 November 2023 - updated
- Rev C - 28 November 2023 - updated
- Rev D - 06 December 2023 - updated

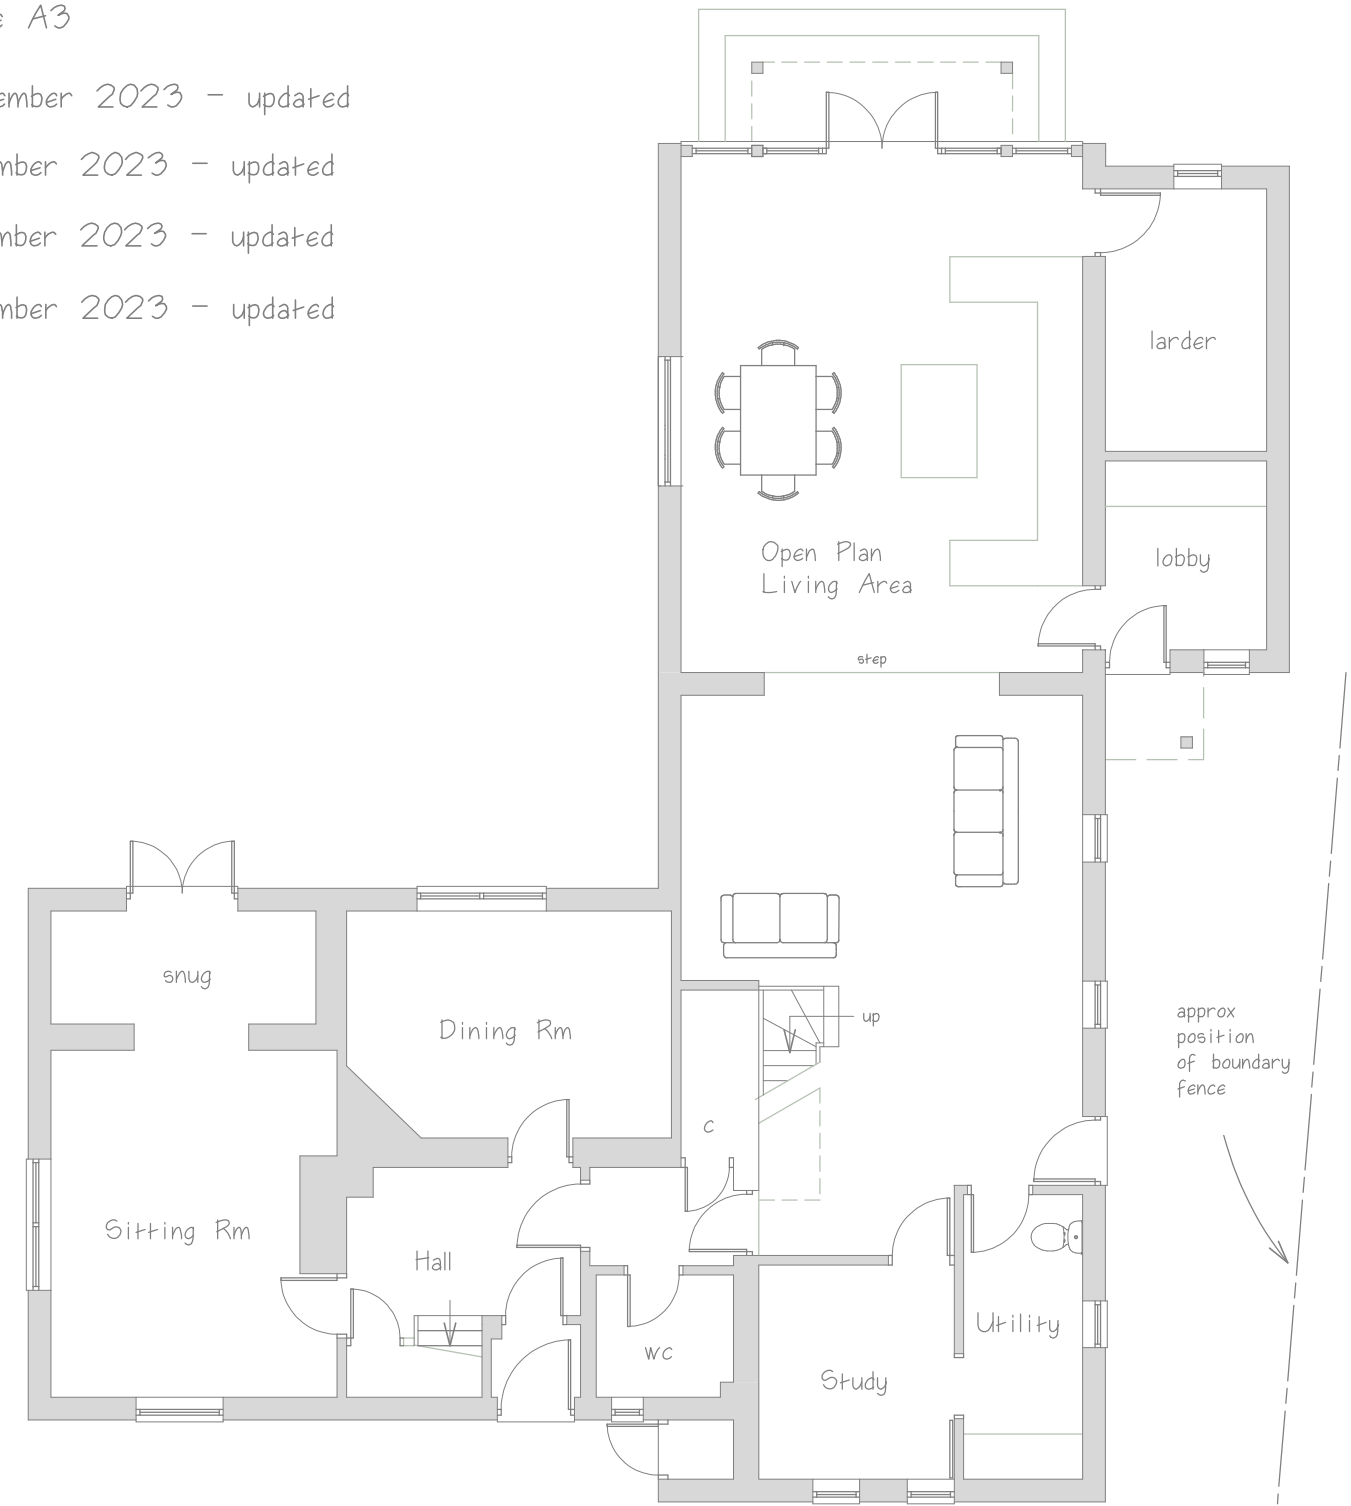

Proposed Ground Floor Plan

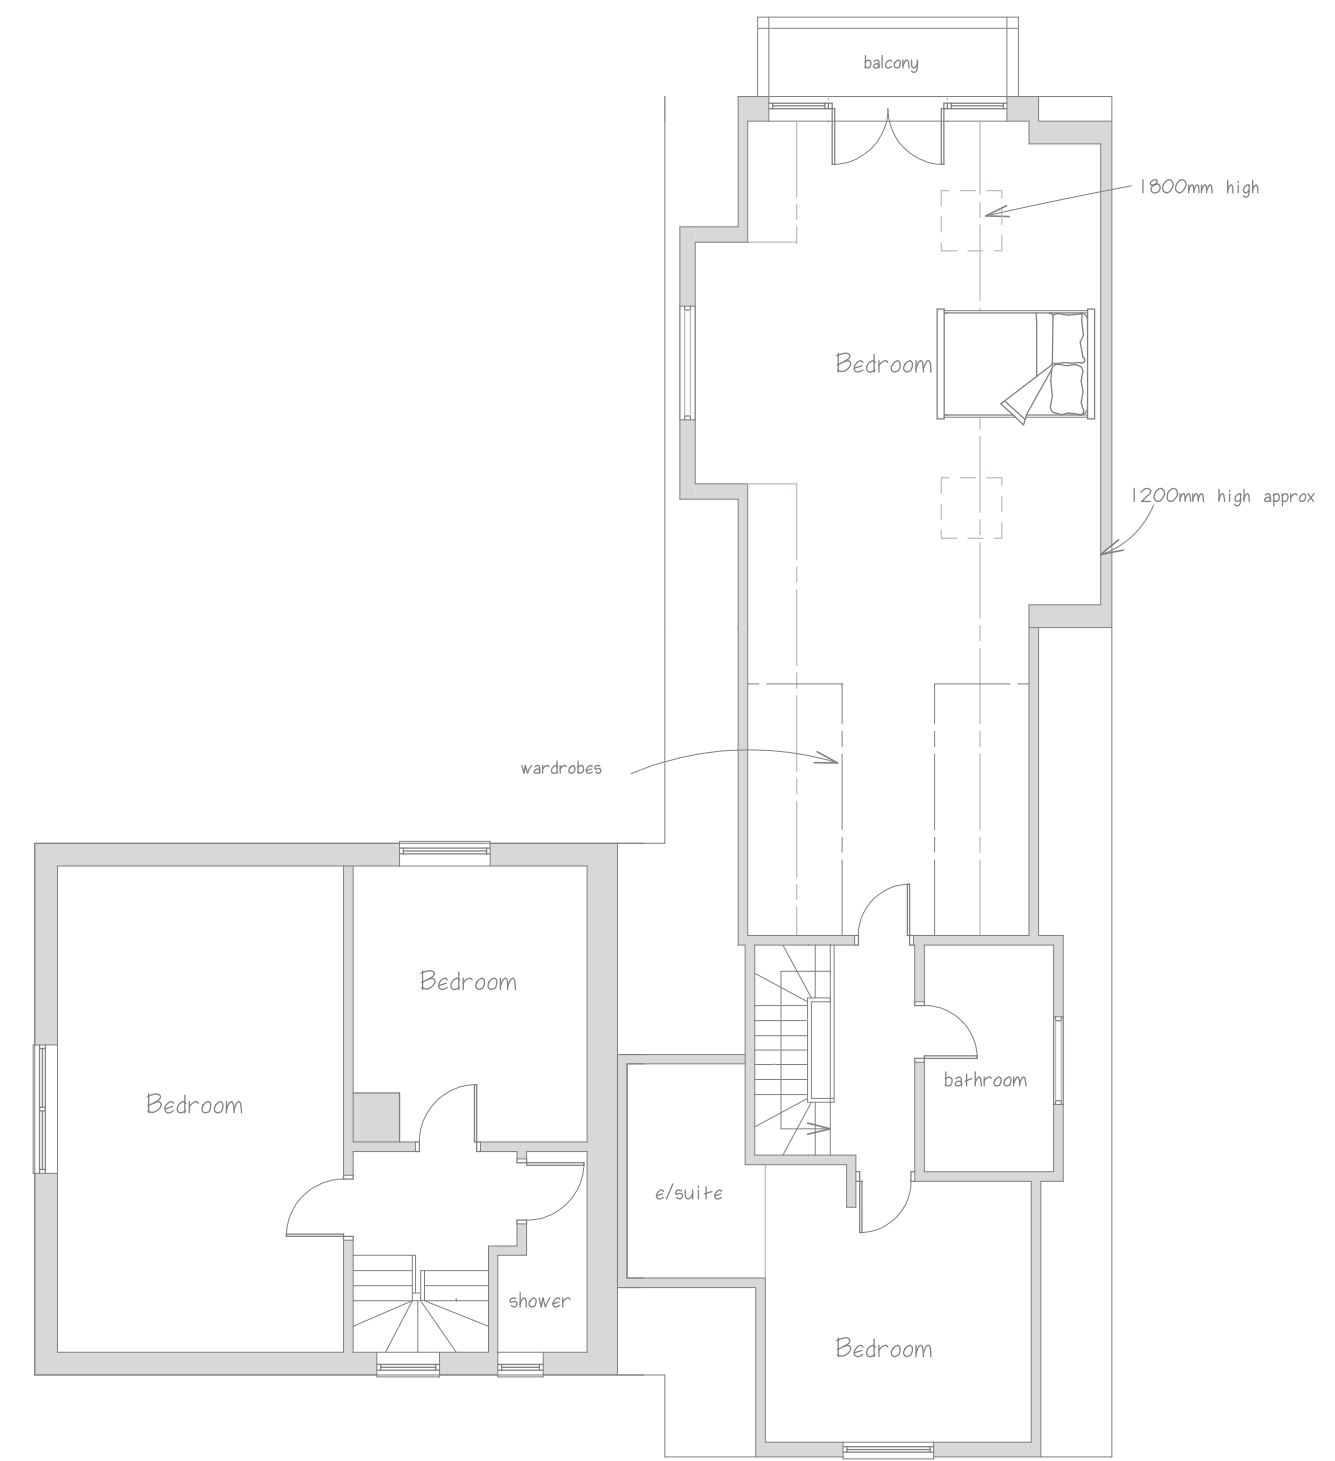

Proposed First Floor Plan