

NOTES
 The Contractor is to check all dimensions and conditions on site before commencing. Do not scale from this drawing. Refer to SE DWGS. Comply with all Statutory Requirements




Existing Front Elevation



Existing East Elevation



Existing Rear Elevation

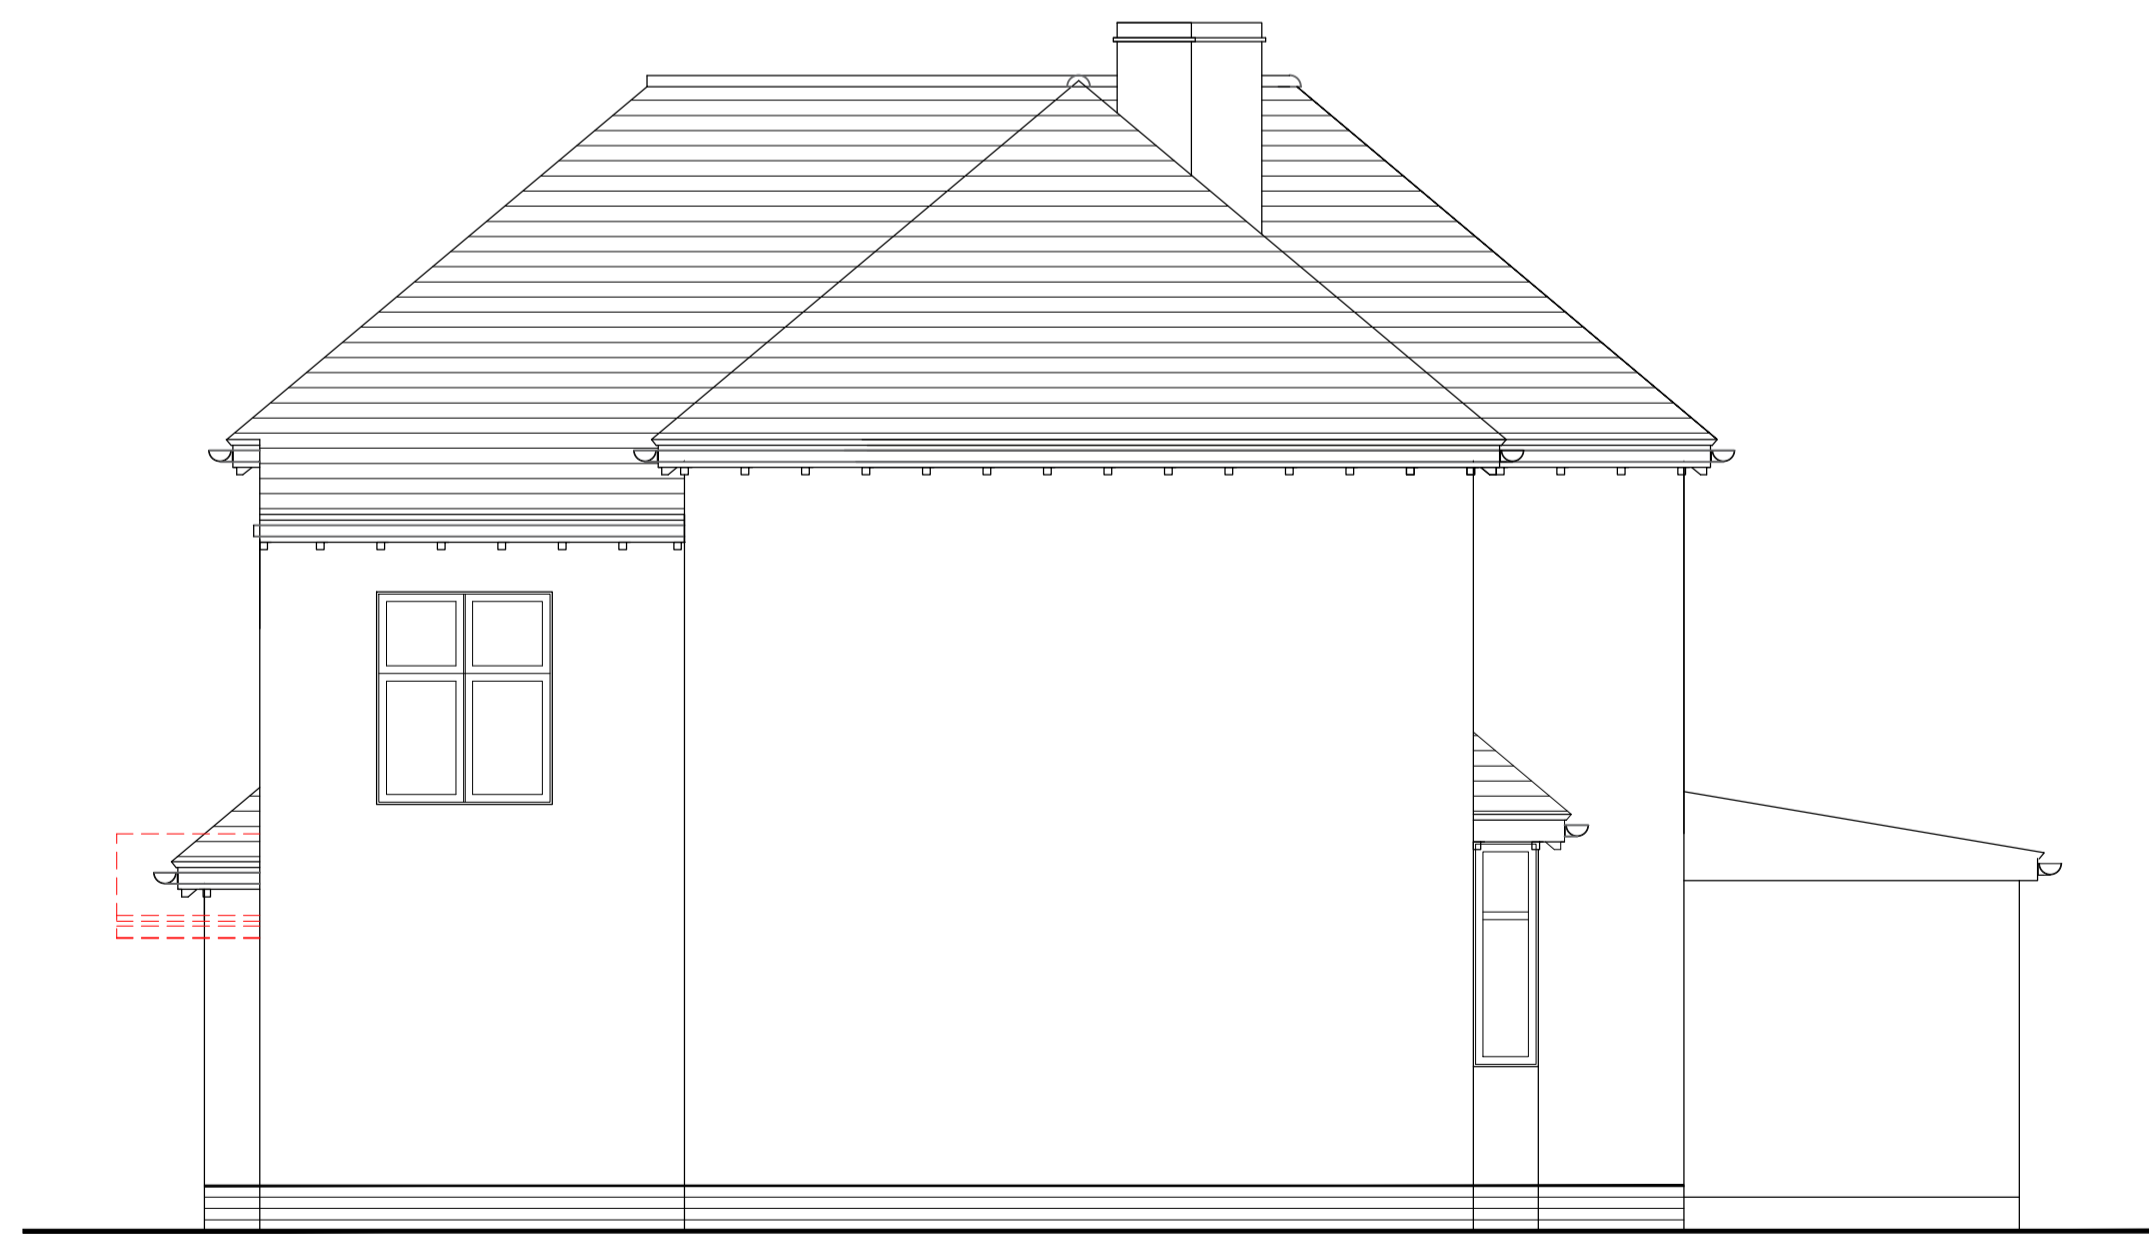

Existing West Elevation

0 1 5m
 SCALE: 1/ 50 @ A1

Rev	Description	By	Date
	Client		
	Taysir and Claire Dabbagh		
	Job		
	7 Chestnut Avenue, Barton on Sea		
	Drawing		
	Existing Elevations		
	Feasibility	Scale	1:50@A1
	Design	Sheet	JL
	Tender	Checked	DL
	Contract	Issue Date	Oct 23
	Construction	Drg. No.	109 PL-02
	As Built		

Client
 Taysir and Claire Dabbagh

Job
 7 Chestnut Avenue, Barton on Sea

Drawing
 Existing Elevations

Feasibility
 Design
 Tender
 Contract
 Construction
 As Built

2 LOCKWOOD

2 Lockwood Architects Ltd
 Red Gables Nags Head Lane Great Missenden HP16 0HG

DL 07957 290 764
 JL 07990 522 513

info@2lockwood.com
 www.2lockwood.com