


NOTES
 The Contractor is to check all dimensions and conditions on site before commencing. Do not scale from this drawing. Refer to SE DWGS. Comply with all Statutory Requirements



Existing Site Plan
 0 10 20m
 SCALE: 1/ 200 @ A1

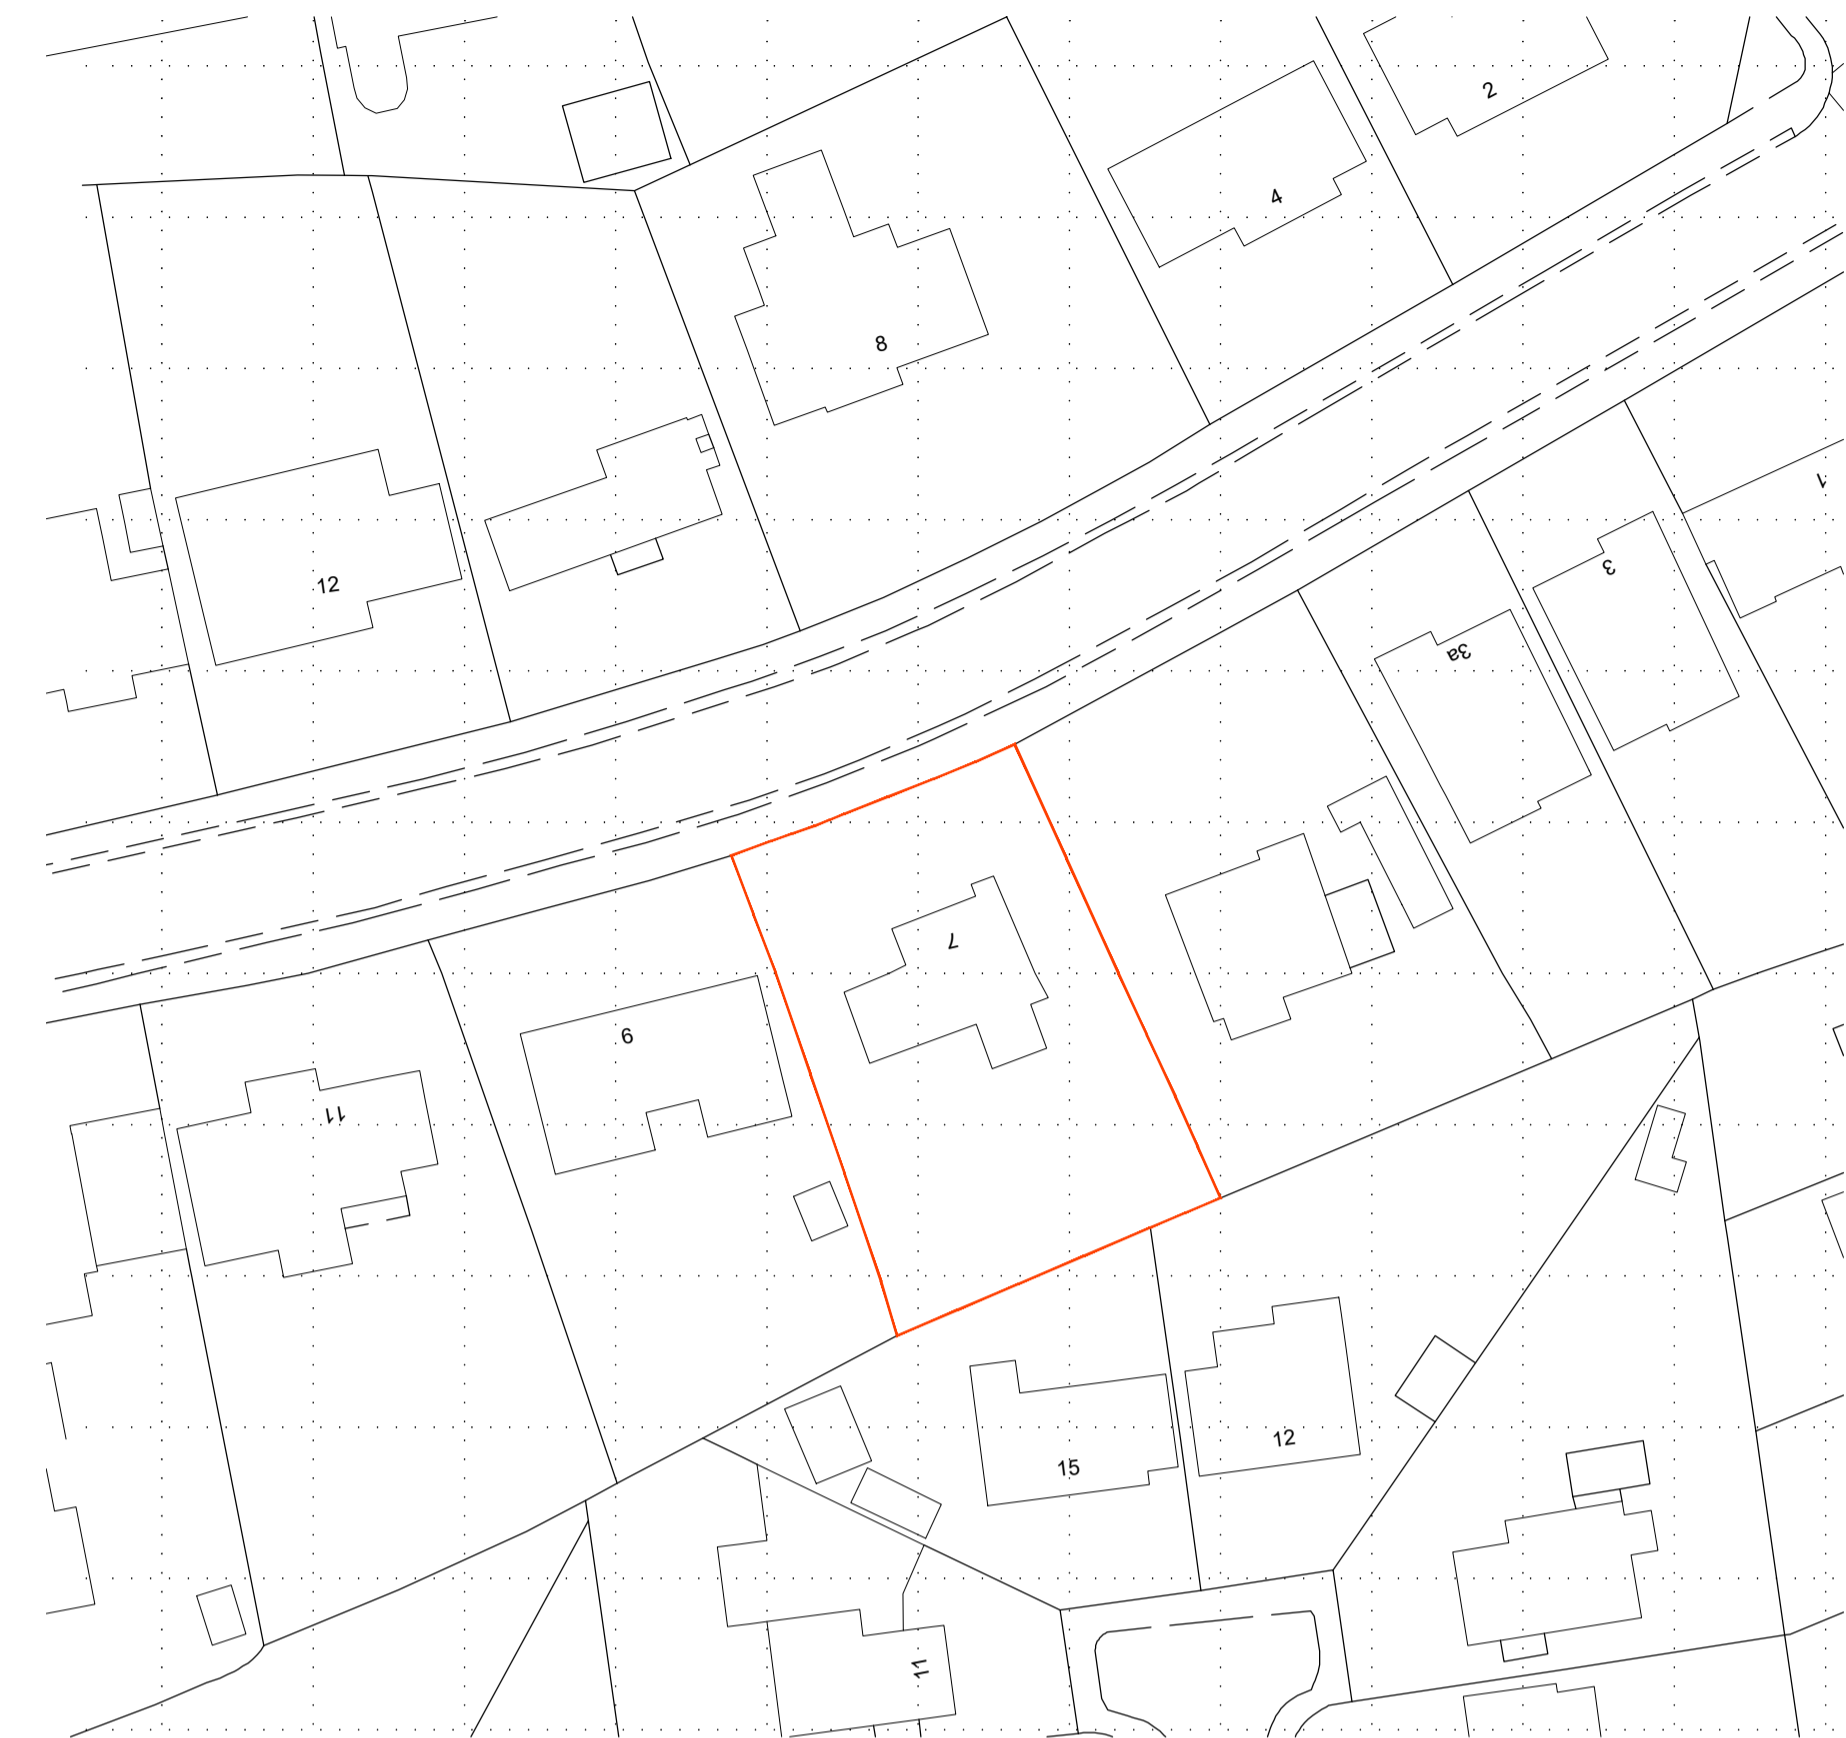

Location Plan
 0 10 50m
 SCALE: 1/ 500 @ A1



Rev	Description	By	Date
Client			
Taysir and Claire Dabbagh			
Job			
Chestnut Avenue, Barton on Sea			
Drawing			
Existing Site/Location Plan			
<input type="checkbox"/> Feasibility	Scale	1:200/500@ A1	
<input type="checkbox"/> Design	Sheet	JL	
<input type="checkbox"/> Tender	Checked	DL	
<input type="checkbox"/> Contract	Issue Date	Nov 23	Rev
<input type="checkbox"/> Construction	Drg. No.	109	PL-00
<input type="checkbox"/> As Built			

2LOCKWOOD

2 Lockwood Architects Ltd
 Red Gables Nags Head Lane Great Missenden HP16 0HG
 DL 07937 290 764
 JL 07990 522 513
 info@2lockwood.com
 www.2lockwood.com