


NOTES
 The Contractor is to check all dimensions and conditions on site before commencing. Do not scale from this drawing. Refer to SE DWGS
 Comply will all Statutory Requirements

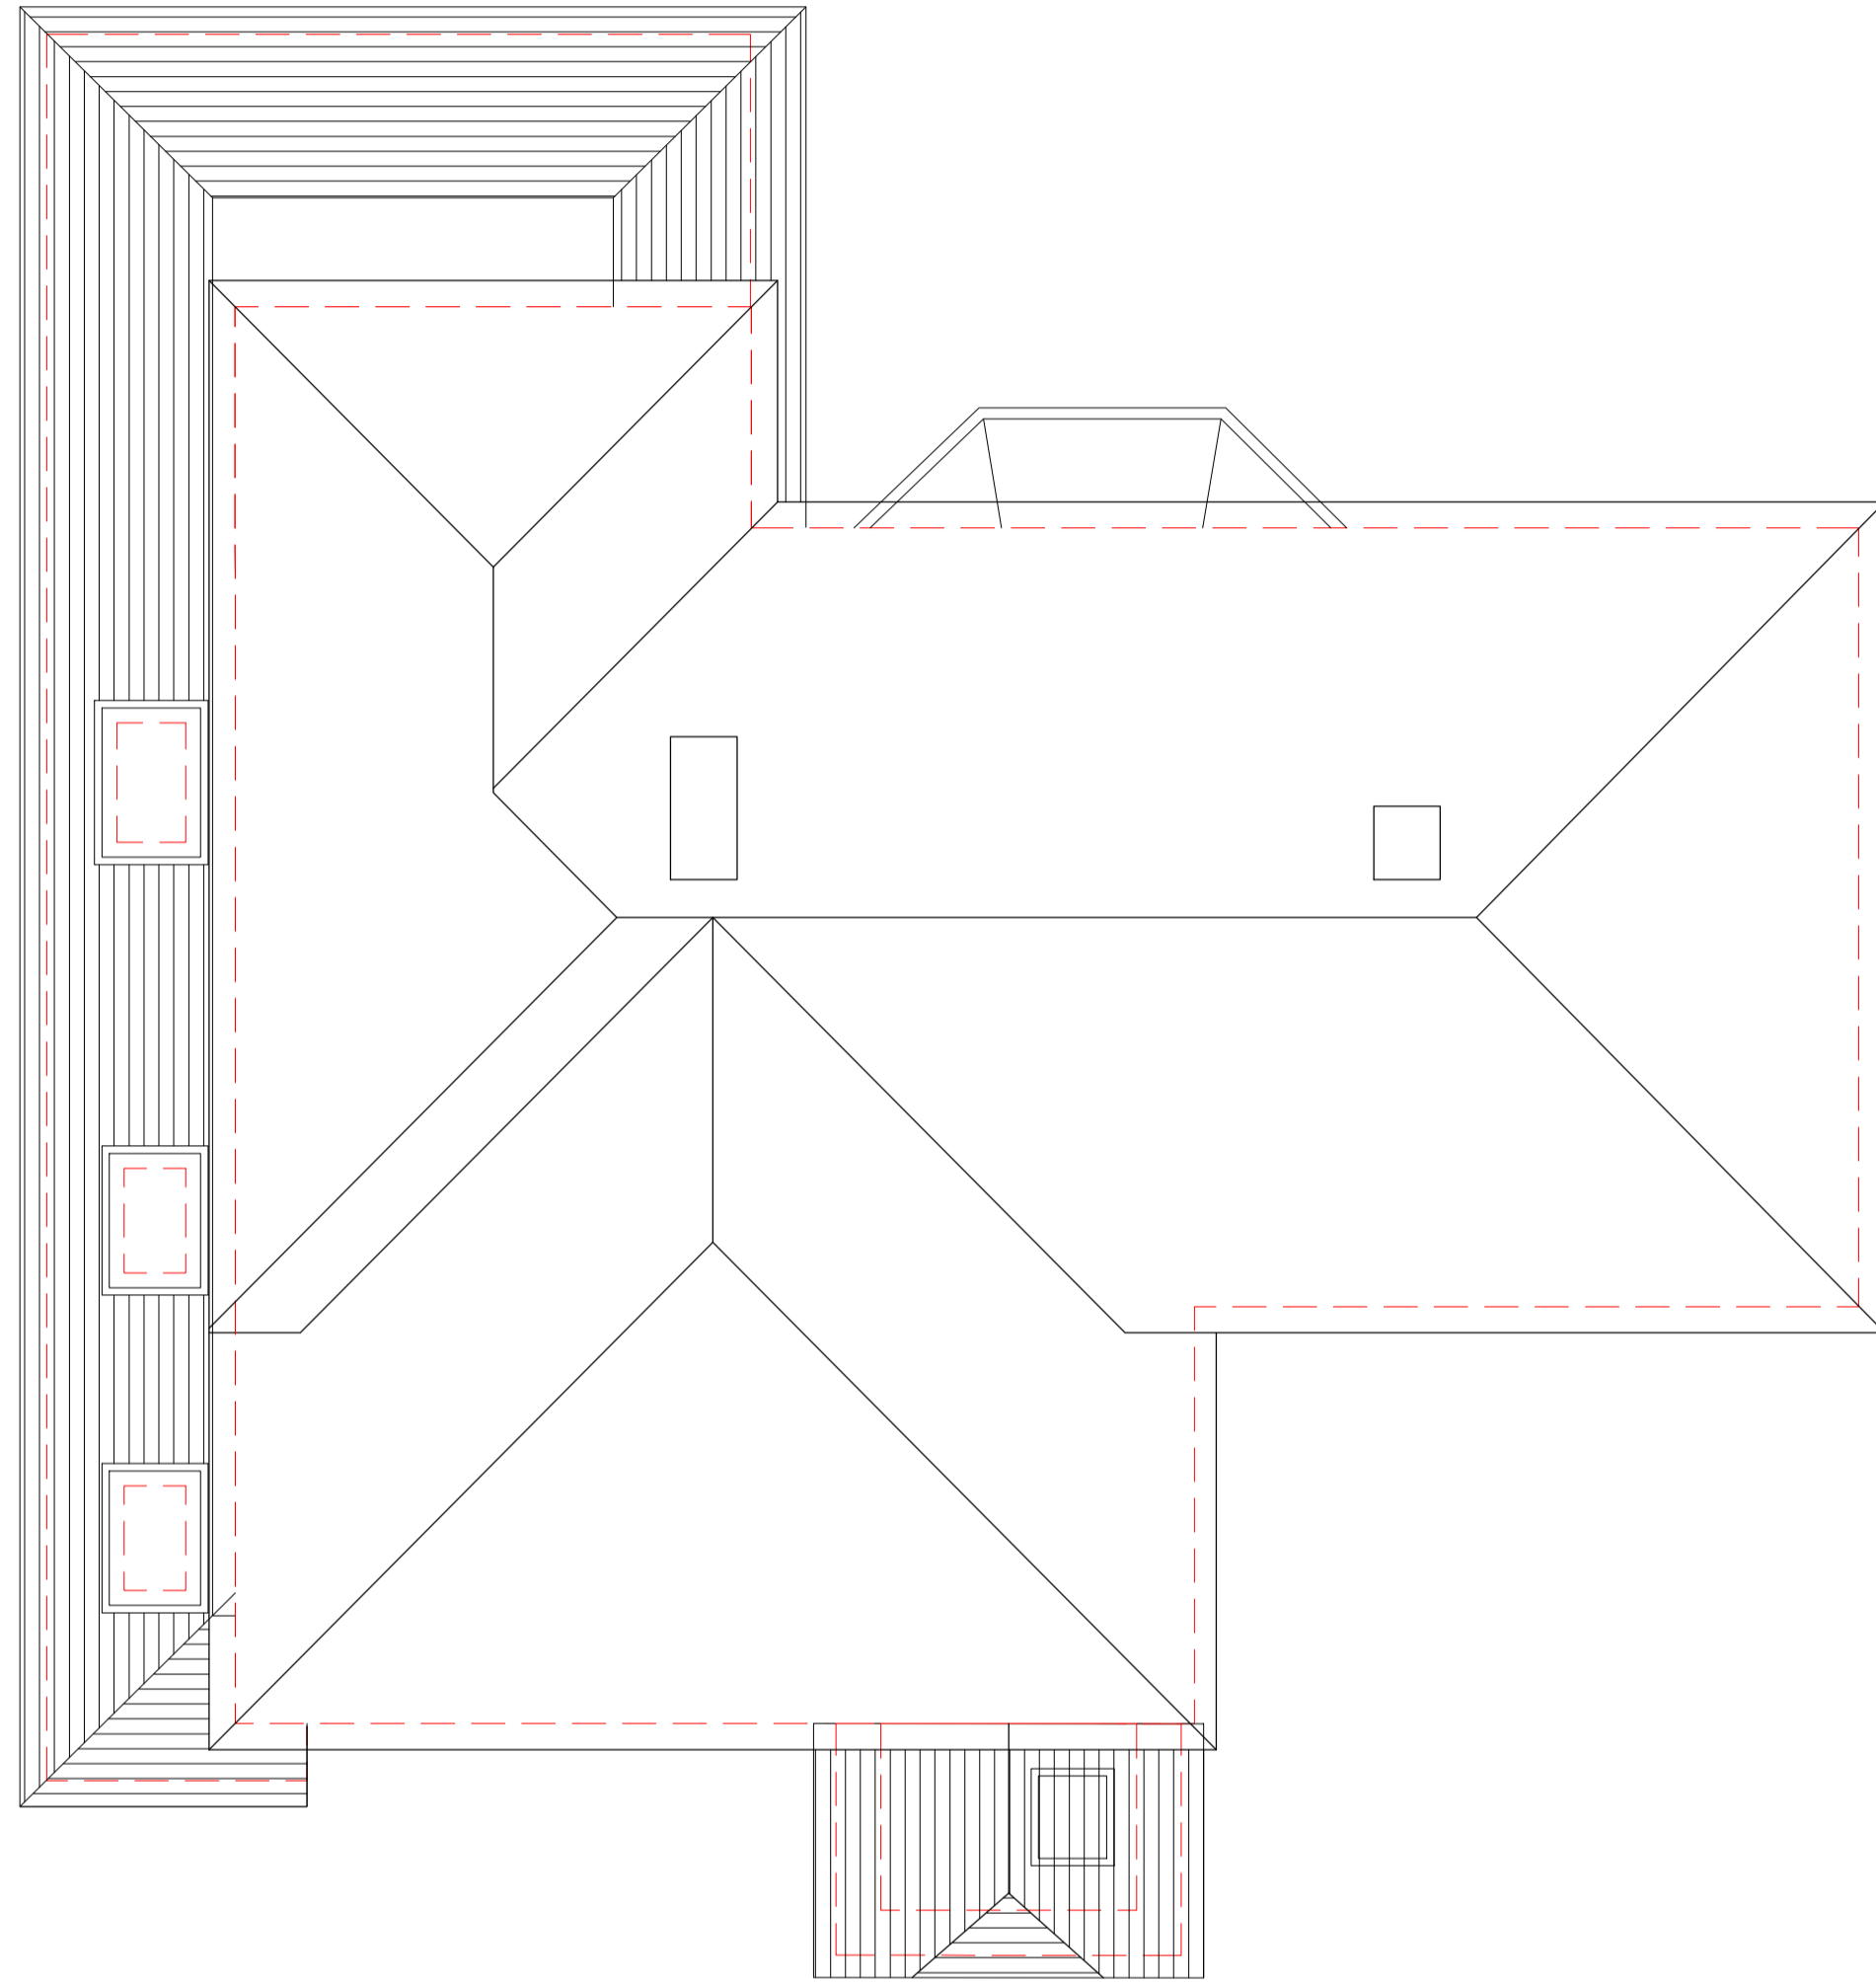

Legend

- New Walls
- Existing Walls

Proposed Roof Plan

0 1 5m
 SCALE: 1/ 50 @ A1

Rev A Planning Issue JL 041223

Rev	Description	By	Date

Client
Taysir and Claire Dabbagh

Job
7 Chestnut Avenue, Barton on Sea

Drawing
Proposed Roof Plan

<input type="checkbox"/> Feasibility	Scale	1:50@A1
<input type="checkbox"/> Design	Sheet	JL
<input type="checkbox"/> Tender	Checked	DL
<input type="checkbox"/> Contract	Issue Date	Aug 23
<input type="checkbox"/> Construction	Drg. No.	109 PL-12
<input type="checkbox"/> As Built		A

2 LOCKWOOD

2 Lockwood Architects Ltd
 Red Gables Nags Head Lane Great Missenden HP16 0HG

DL 07957 290 764
 JL 07990 522 513

info@2lockwood.com
 www.2lockwood.com