




side elevation

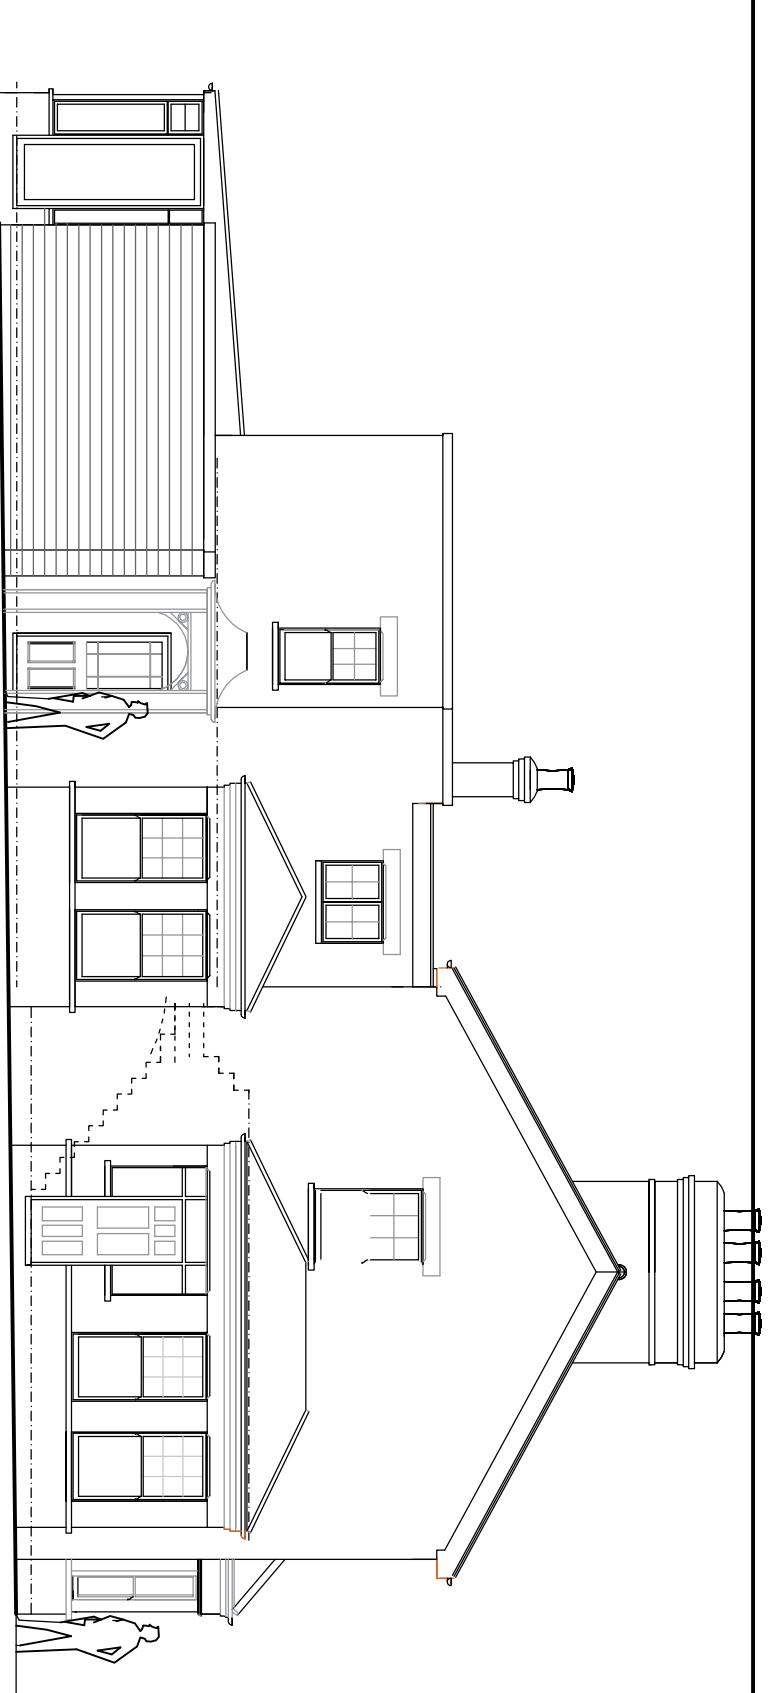

front elevation

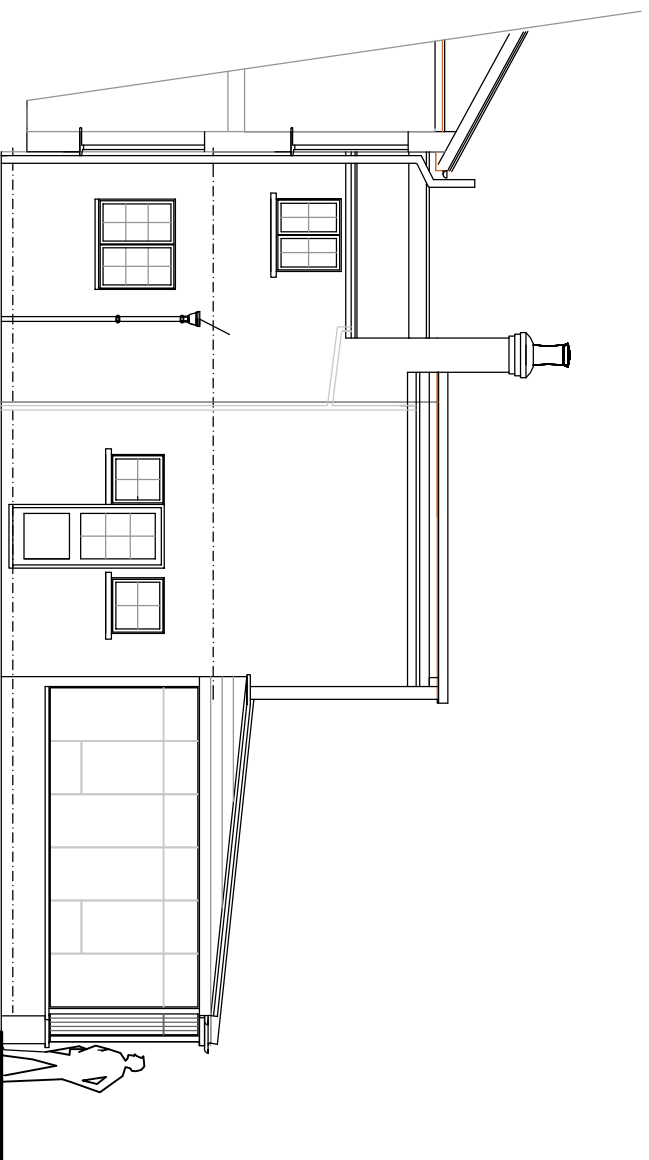


rear elevation

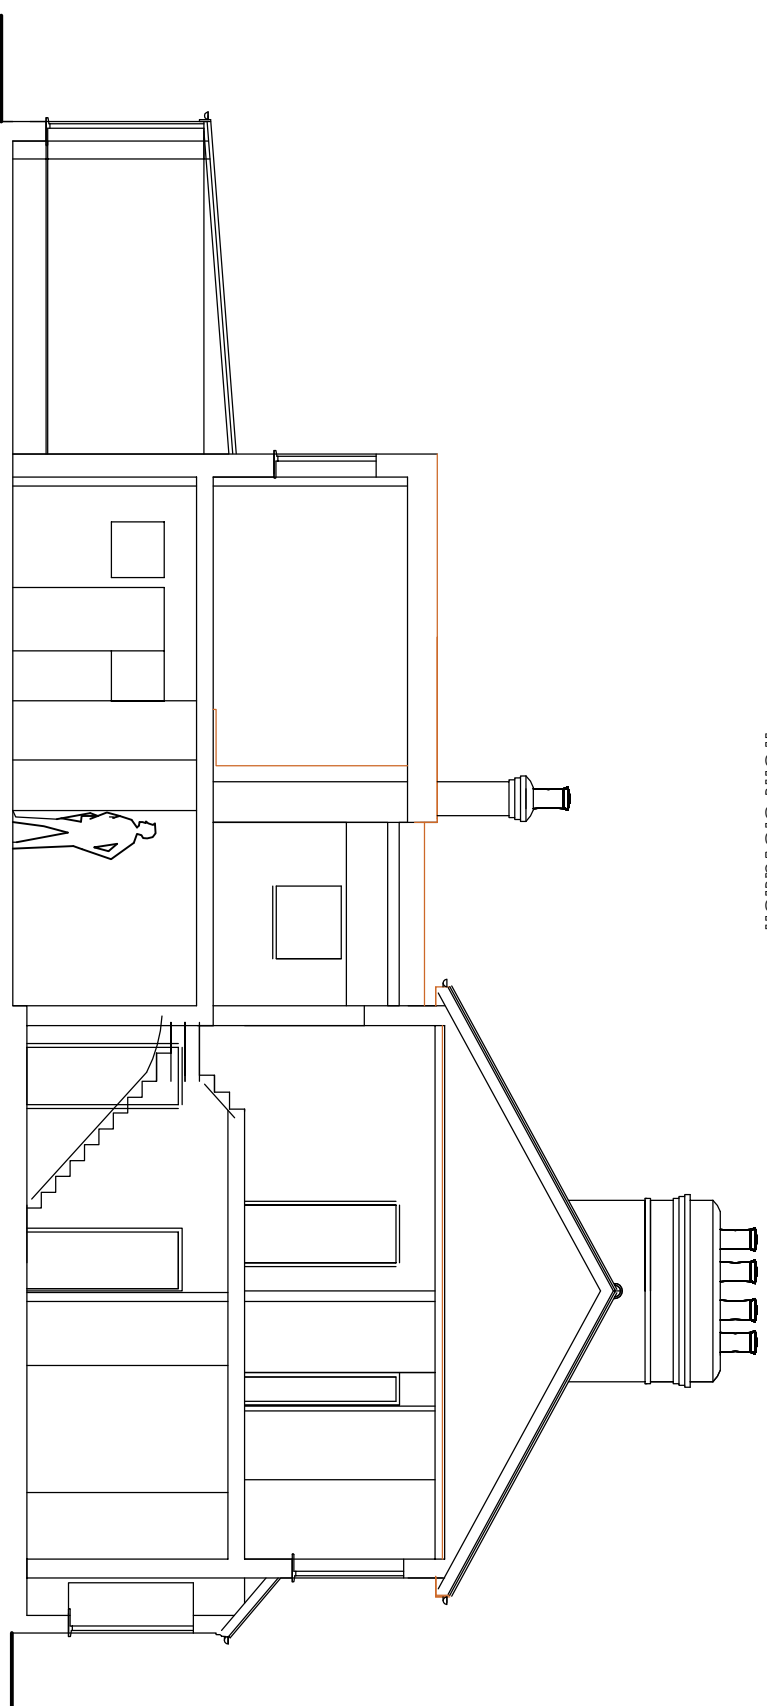

section A-A

Scale 1:100@ A3 & 1:50@A1

 

project	1 A Raleigh Road, Enfield EN2	
file	SURVEYED AS EXISTING	
date	July 2023	scale 1:100 @ A3 & 1:50 @ A1
client	STEVEN GRAY DESIGNS LTD ARCHITECTURAL & SURVEYING SERVICES	
address	36 Ladbroke Crescent, Brentford, UK Tel: 020 3371 0620 Email: steven@sgd-designs.co.uk Web: www.sgd-designs.co.uk	
drawing number	3129/2A	