




side elevation

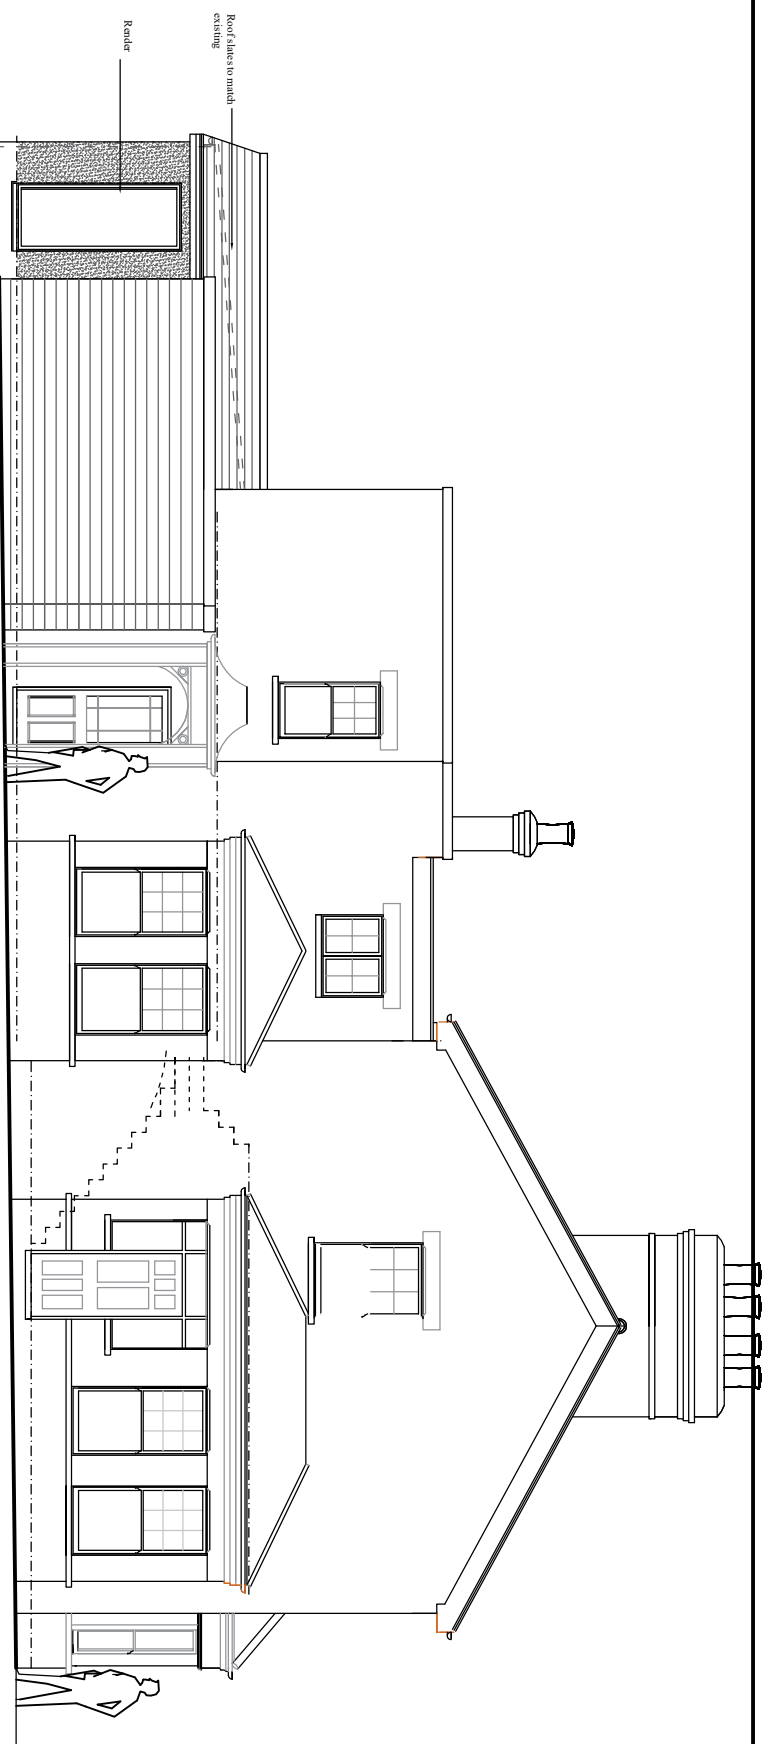

front elevation

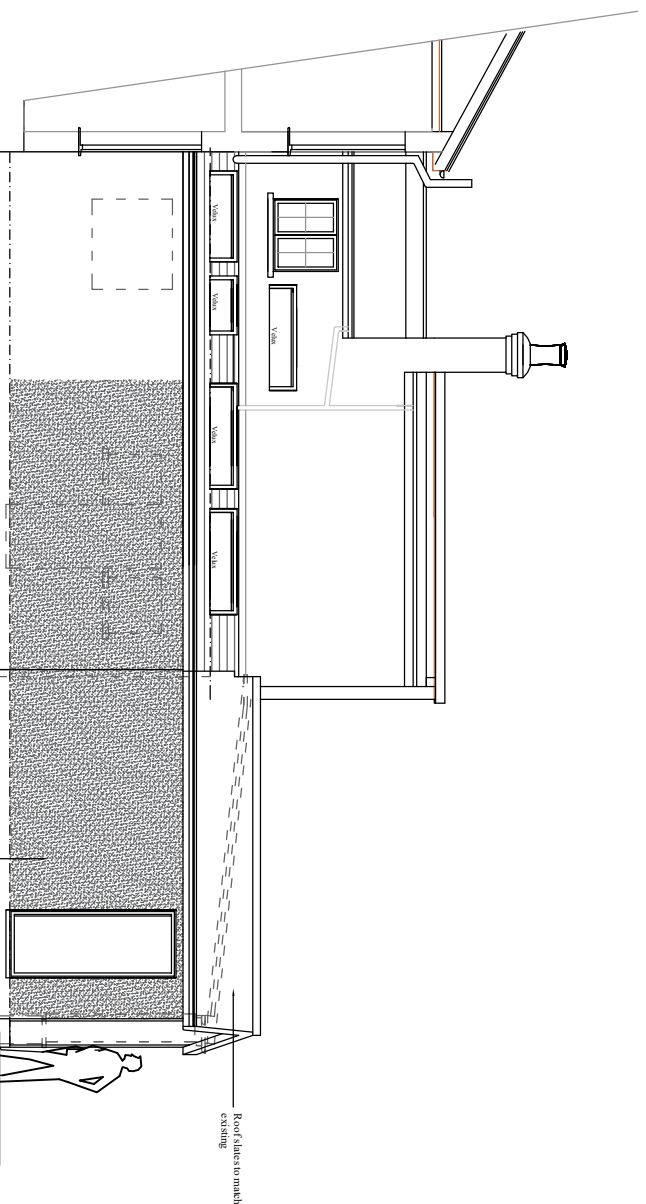


rear elevation

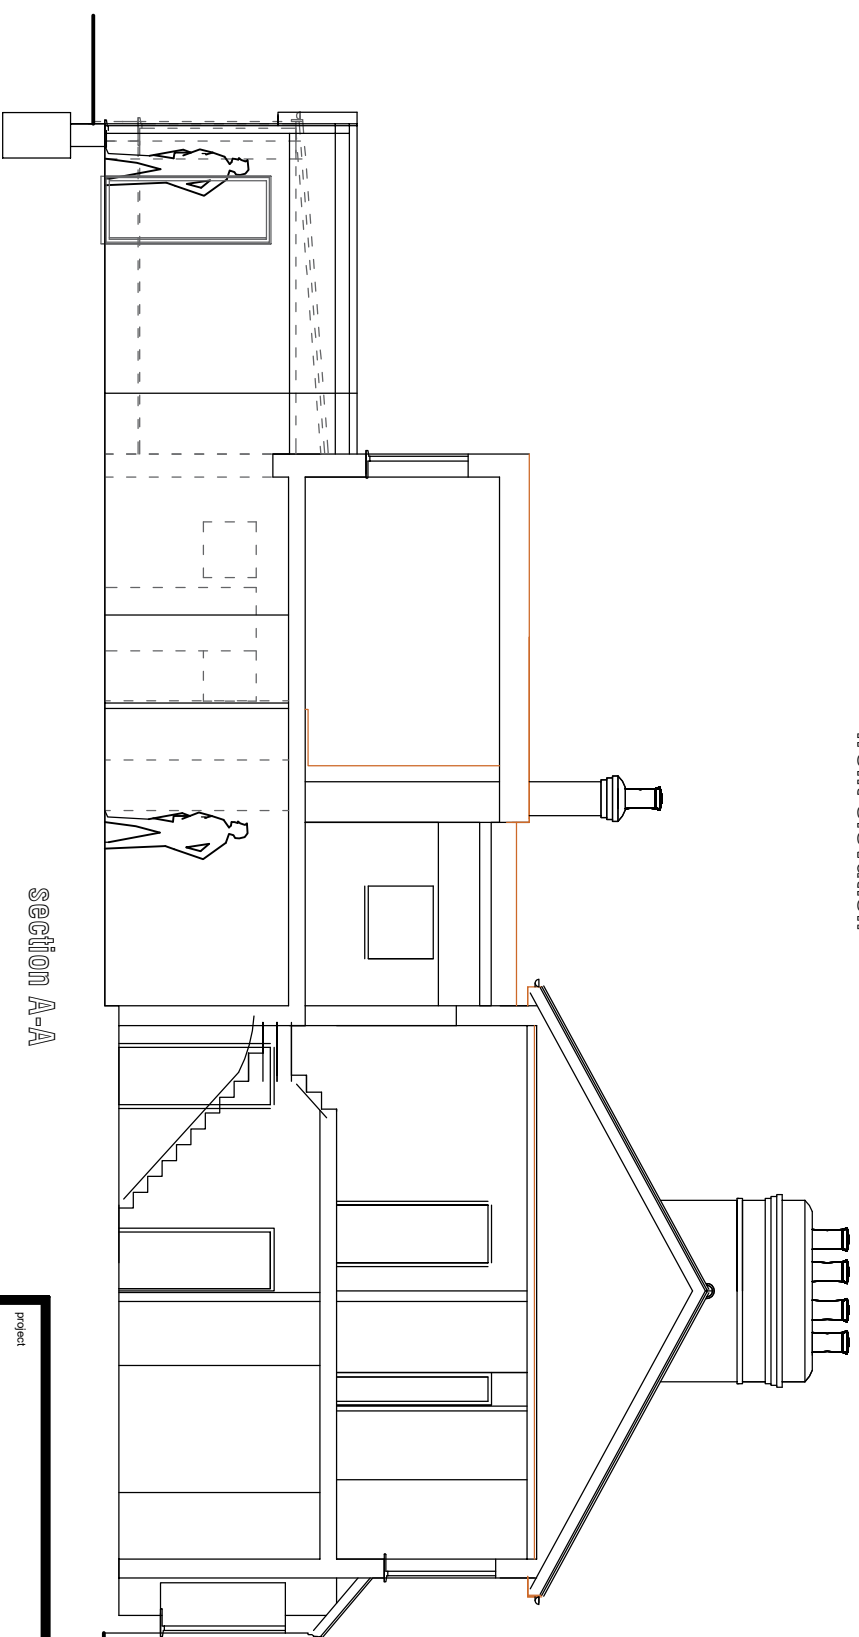

section A-A

Scale 1:100@A3 & 1:50@A1

 

project
1 A Raleigh Road, Enfield EN2

file
PROPOSED SIDE INFILL AND REAR EXTENSIONS

date
July 2023

scale
1:100 @ A3 & 1:50 @A1

STEVEN GRAY DESIGNS LTD
ARCHITECTURAL & SURVEYING SERVICES
36 Ladbroke Grove, Bristol BS2 0QJ
Tel: 020 3371 0620 Email: steven@sgd-designs.co.uk
Web: www.sgd-designs.co.uk

drawing number
3129/4C

COPYRIGHT