


ground floor plan



first floor plan

Scale 1:100@A3 & 1:50@A1

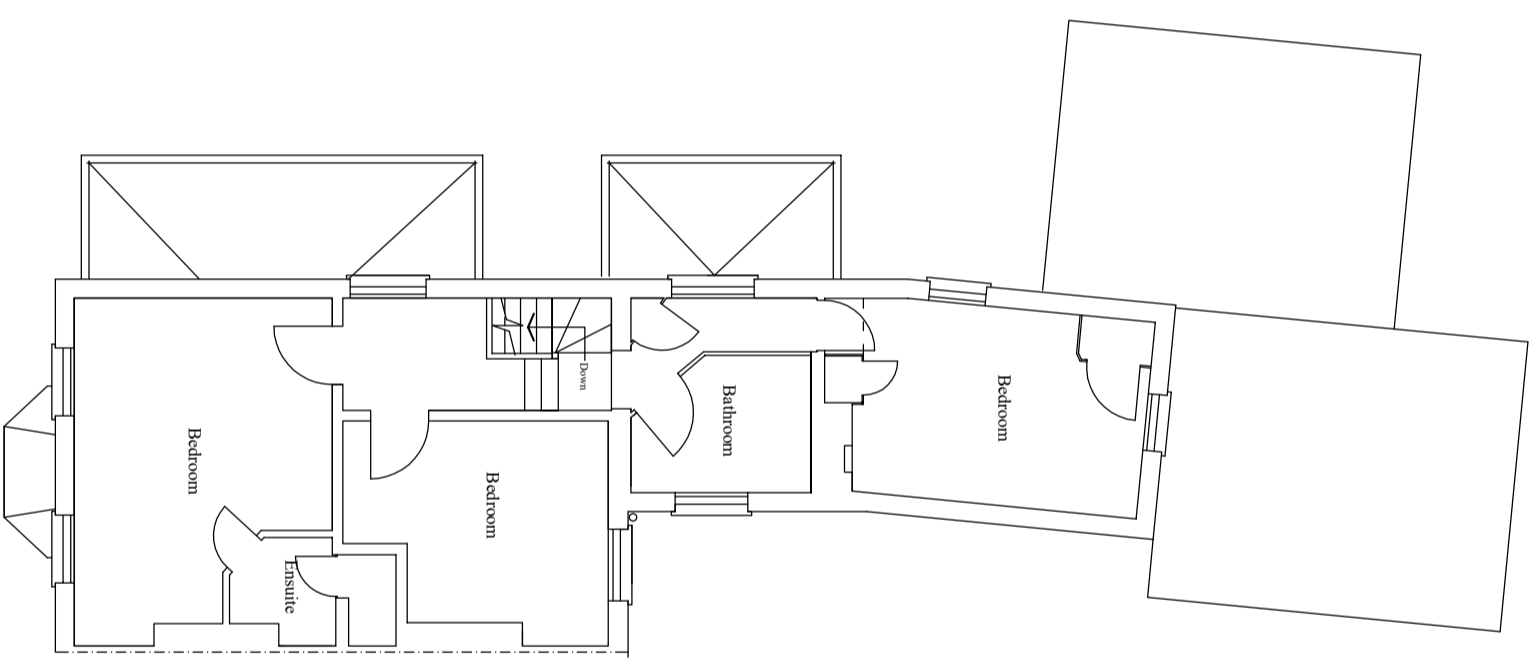

project  
1A Raleigh Road, Enfield EN2

file  
SURVEYED AS EXISTING

date  
July 2023

scale  
1:100 @ A3 & 1:50 @ A1

**STEVEN GRAY DESIGNS LTD**  
ARCHITECTURAL & SURVEYING SERVICES

36 Ladbroke Grove, Bristol BS4 5GJ  
Tel: 020 3371 0620 Email: steven@gray-designs.co.uk  
Web: www.gray-designs.co.uk

drawing number

3129/1A

COPYRIGHT