
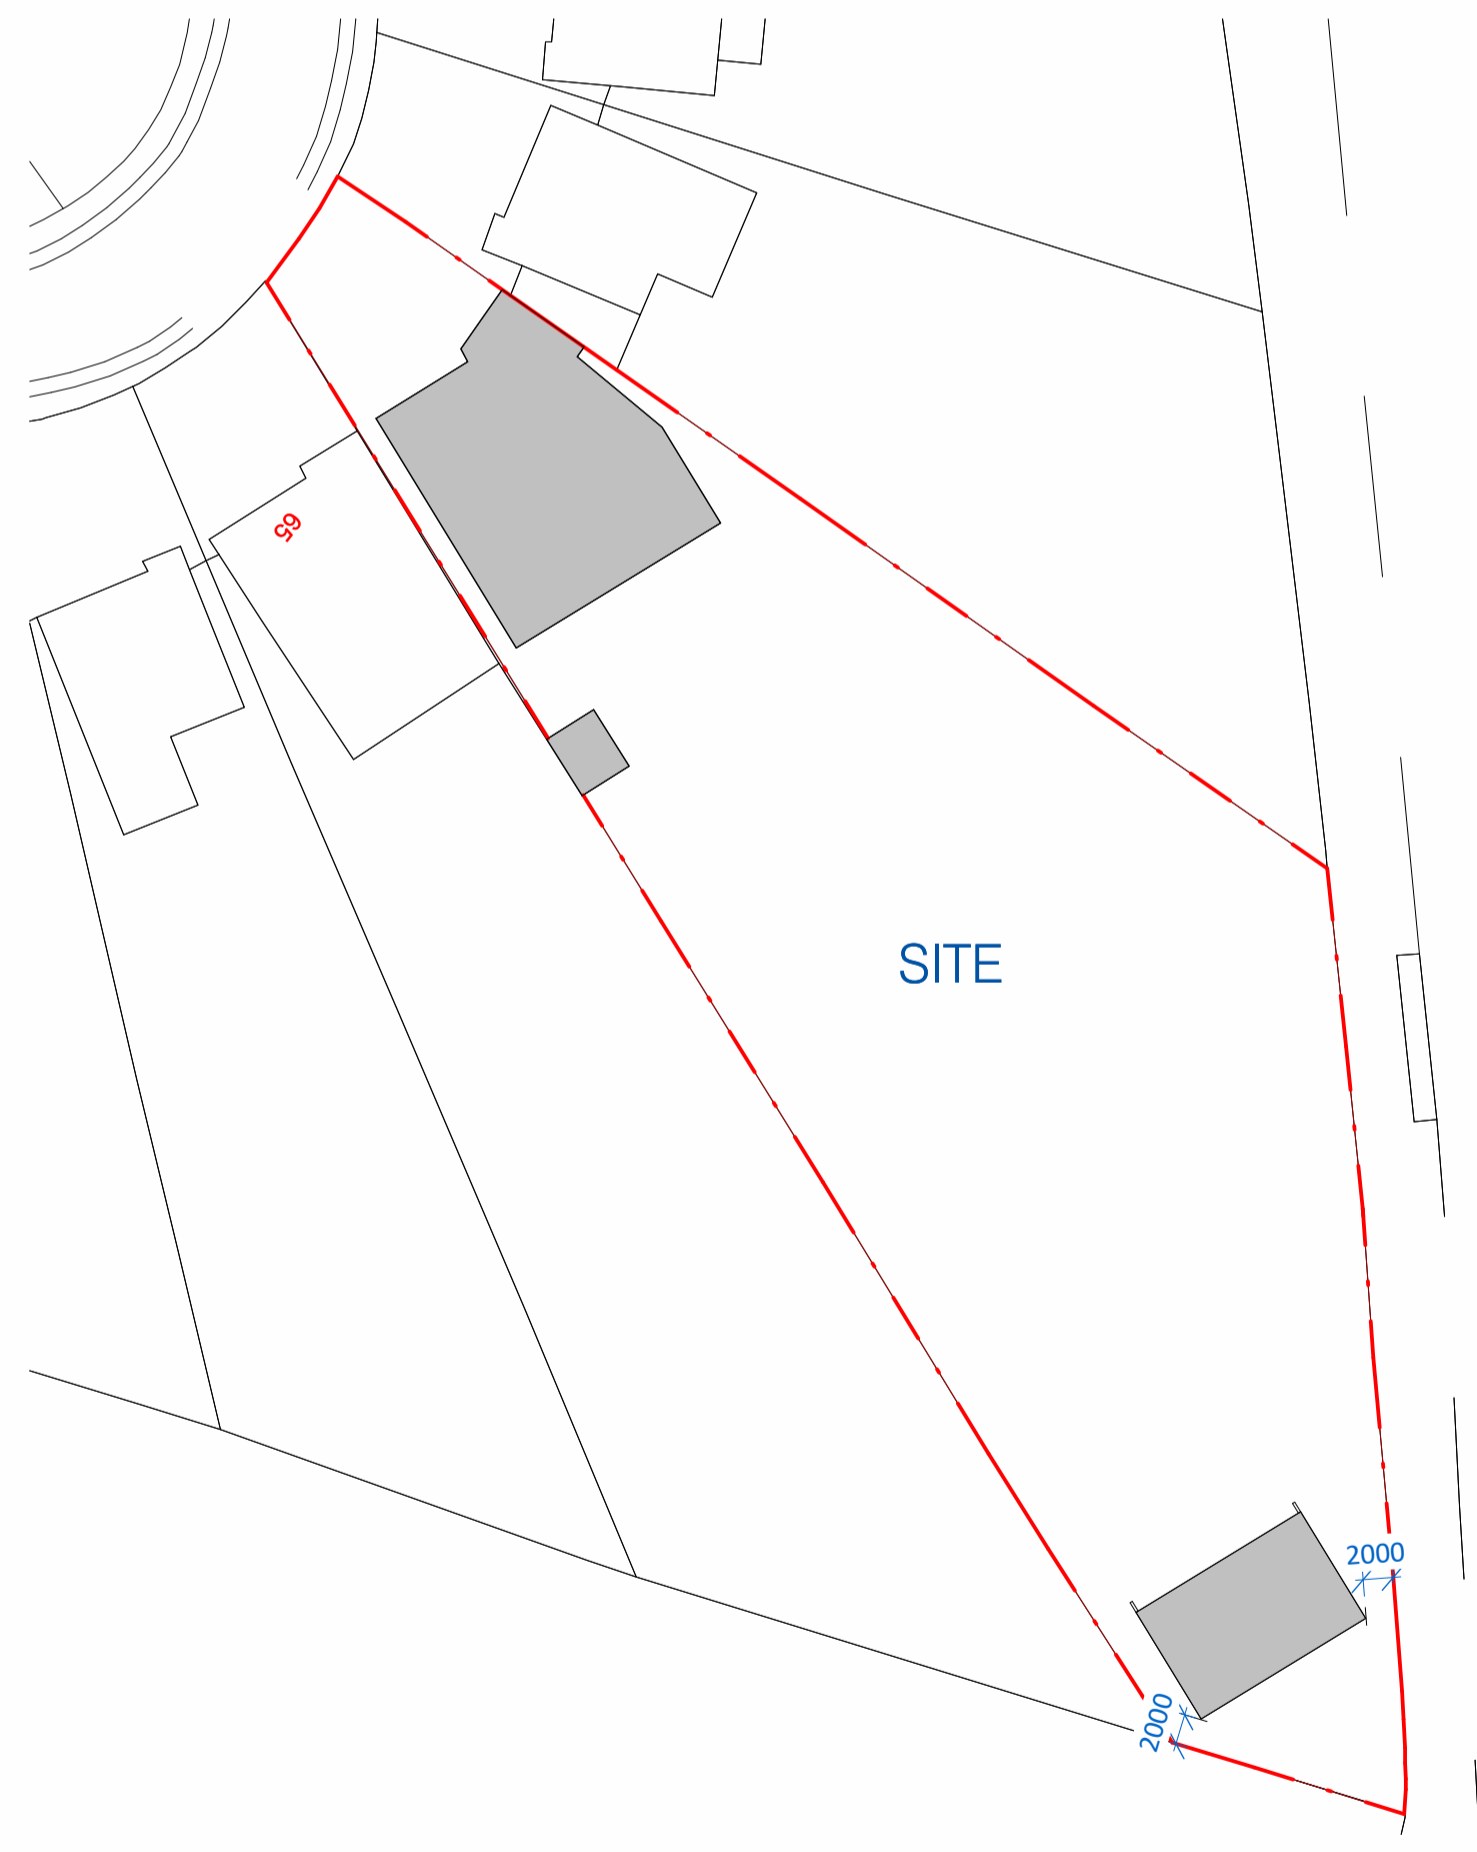


Site Location Plan

0m 25m 50m 75m 100m 125m



VISUAL SCALE 1:1250 @ A1

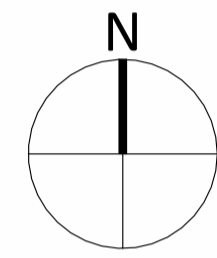

Proposed Site Plan

0m 10m 20m 30m 40m 50m



VISUAL SCALE 1:500 @ A1

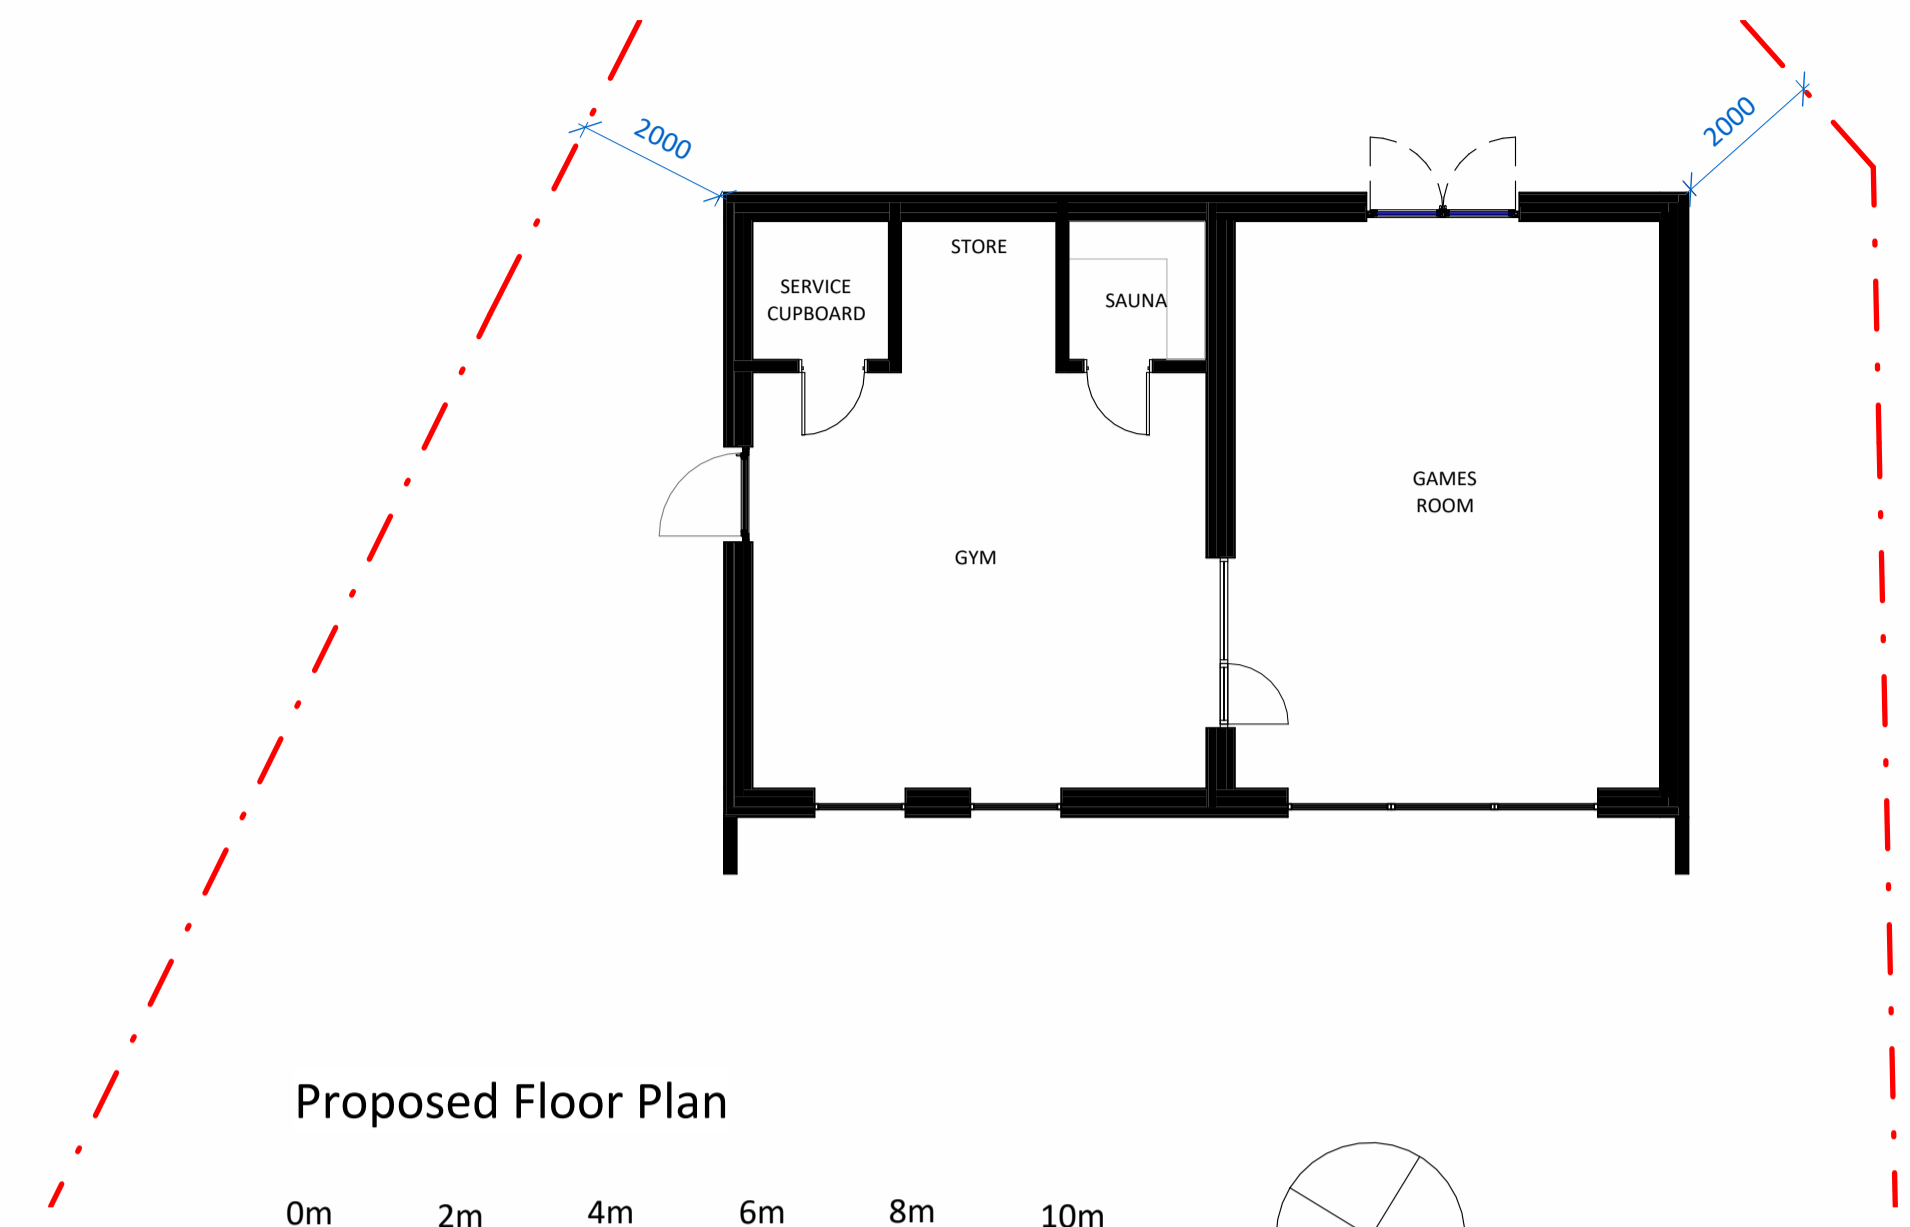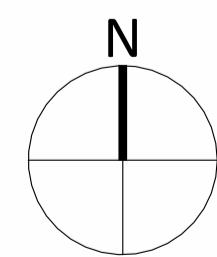

Proposed Floor Plan


0m 2m 4m 6m 8m 10m

VISUAL SCALE 1:100 @ A1

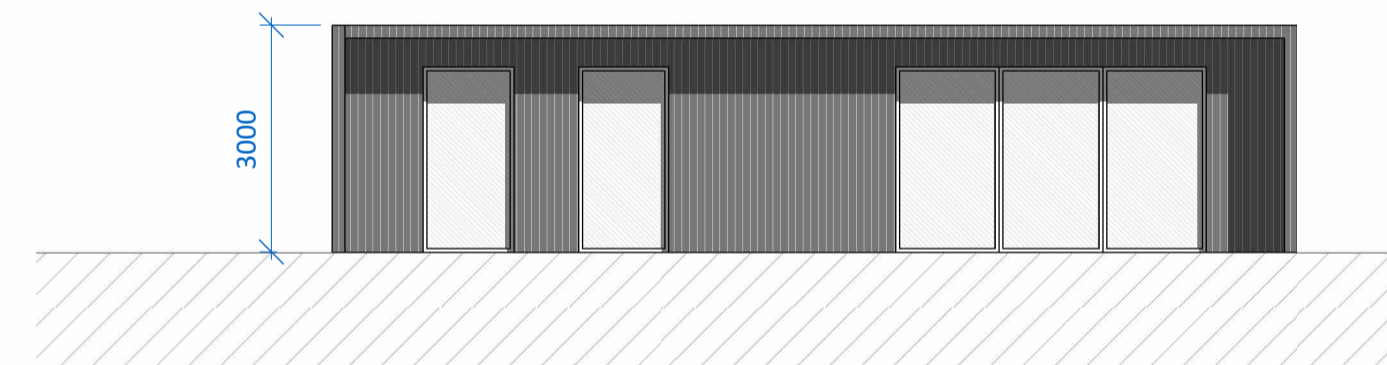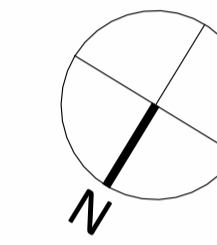


Proposed Front Elevation

Scale 1:100 @ A1

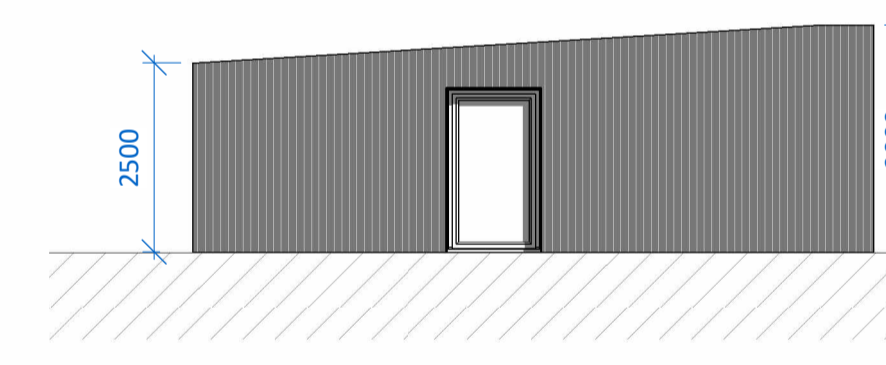

Proposed Side Elevation

Scale 1:100 @ A1

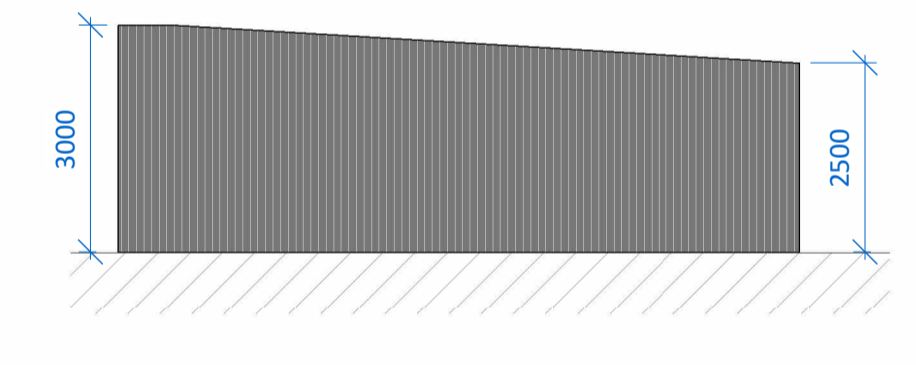


Proposed Side Elevation

Scale 1:100 @ A1



Existing Section

Scale 1:100 @ A1

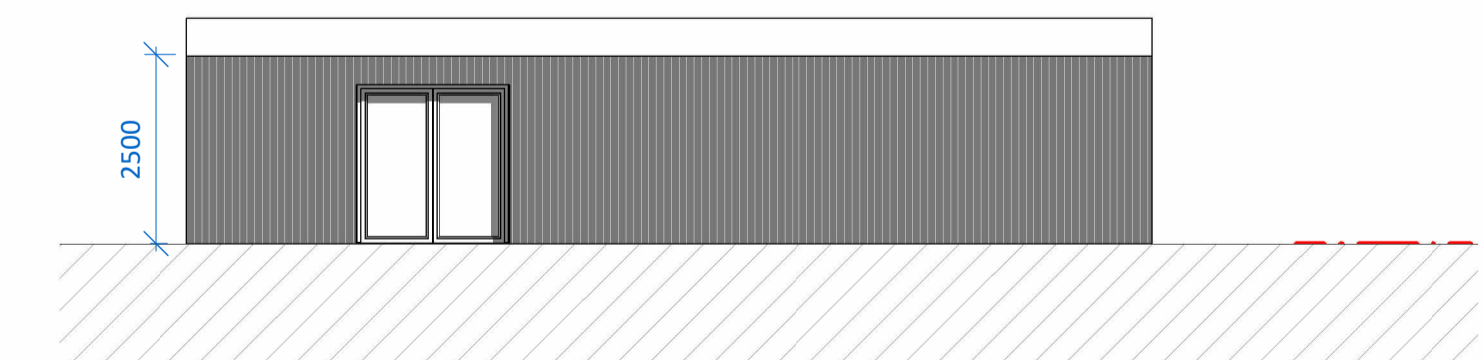

Proposed Rear Elevation

Scale 1:100 @ A1

0m 2m 4m 6m 8m 10m

VISUAL SCALE 1:100 @ A1

Rev	Date	Drawn	Description