




Existing Ground Floor Plan

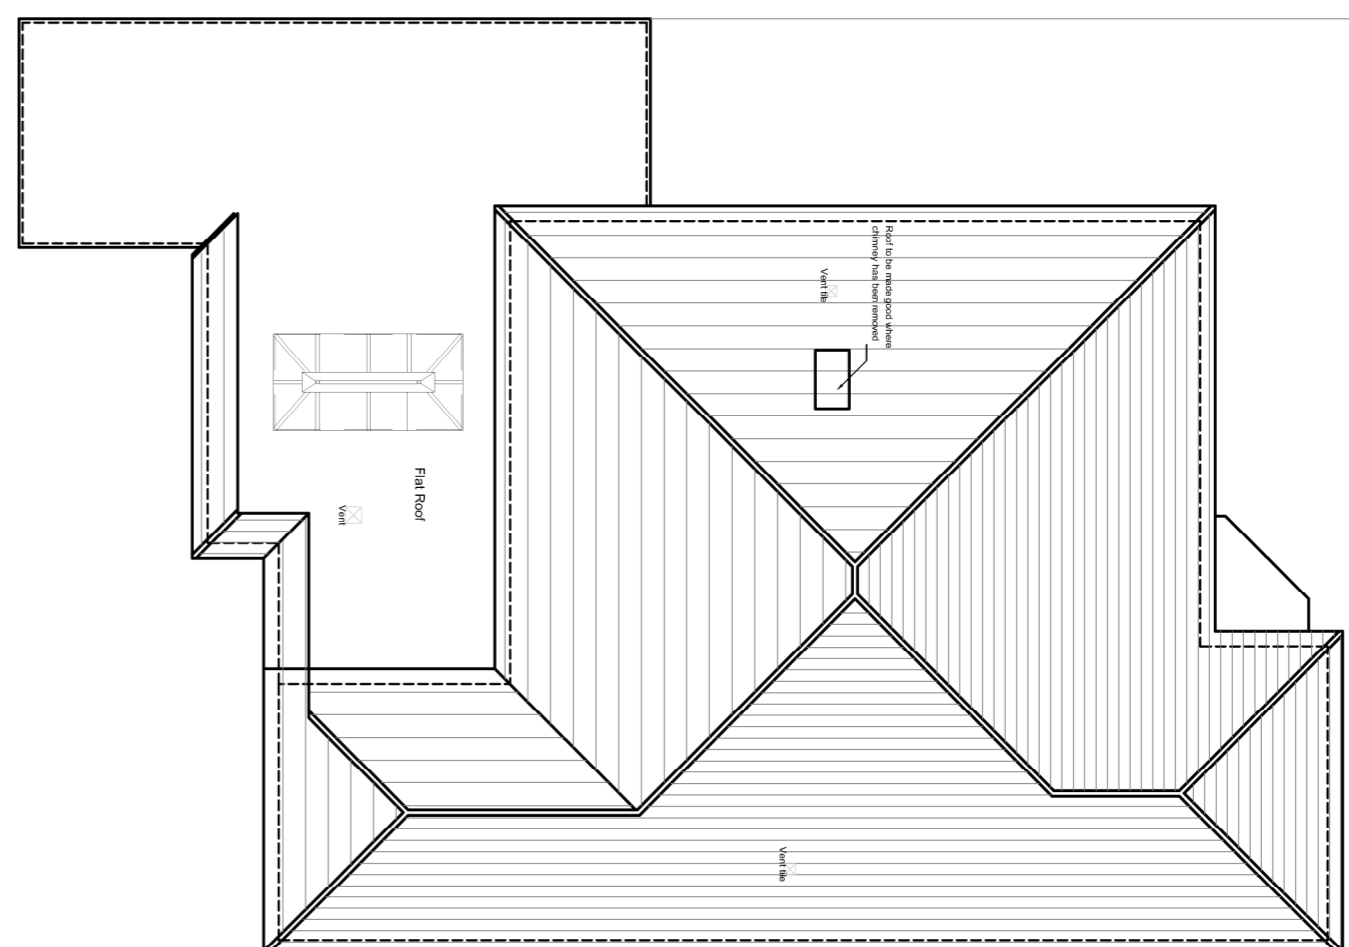


Existing Roof Plan

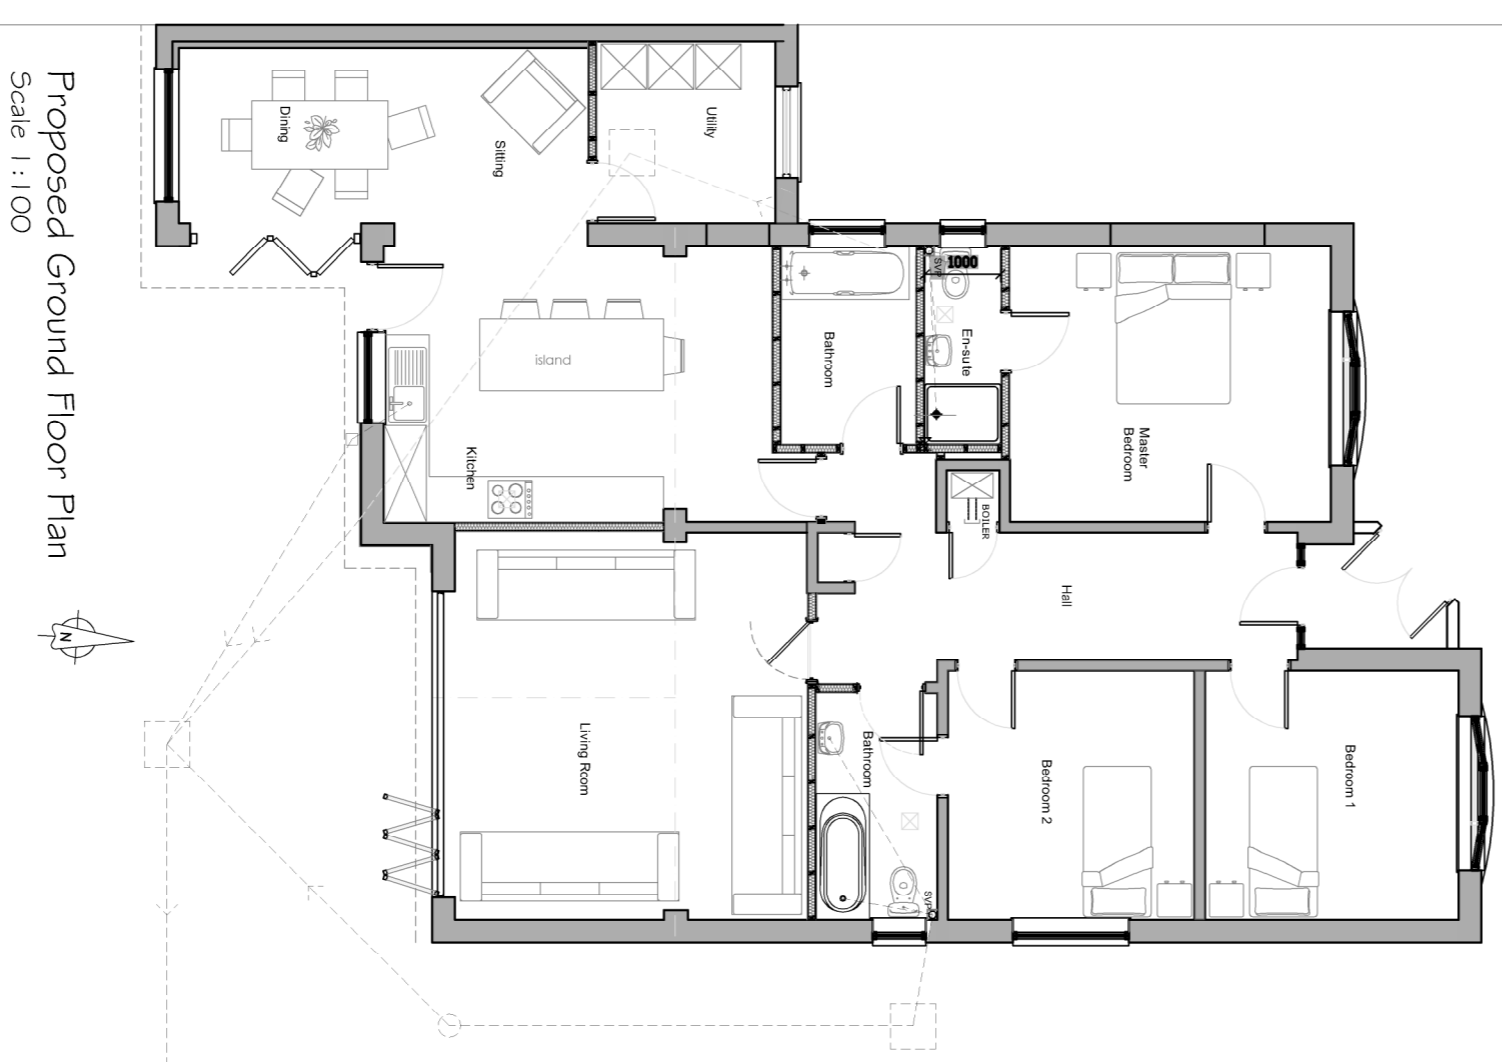


Proposed Ground Floor Plan
Scale 1:100

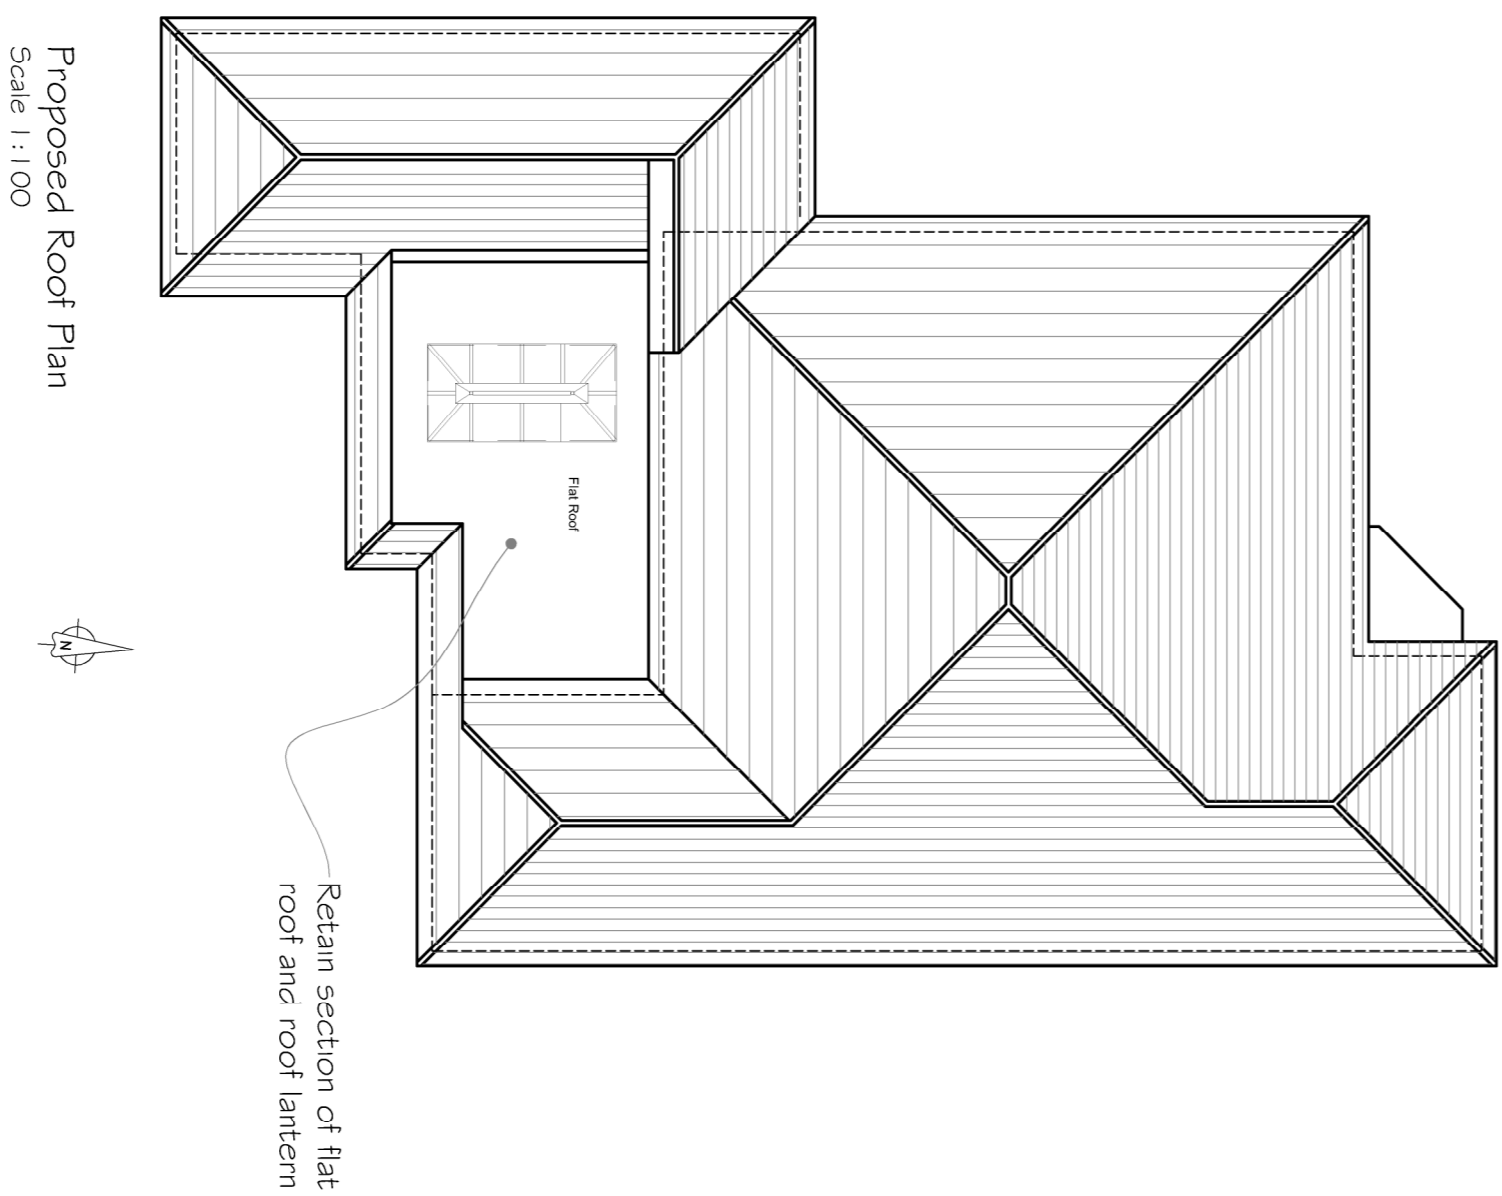


Proposed Roof Plan
Scale 1:100

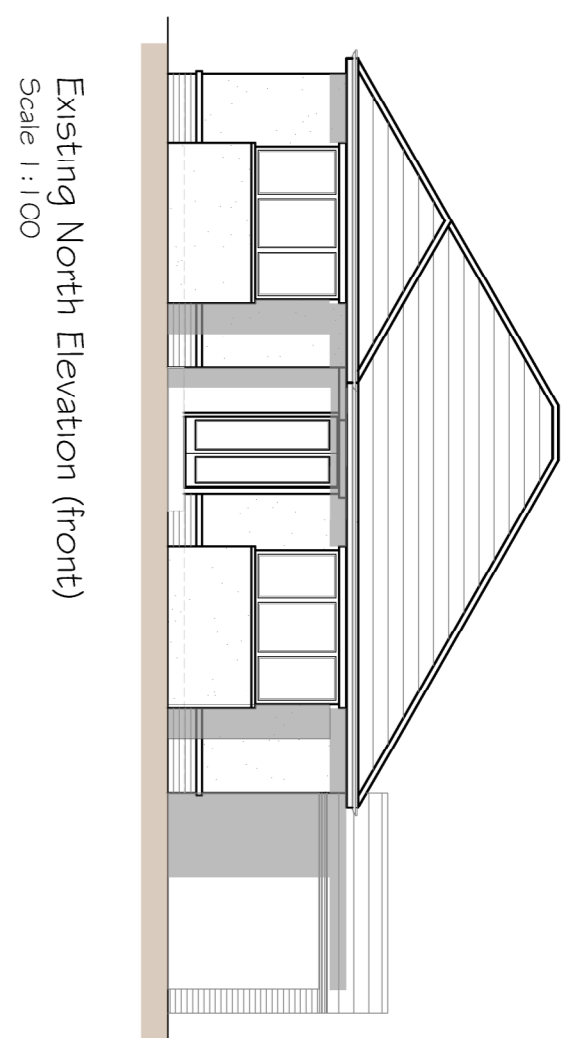


Existing North Elevation (front)
Scale 1:100

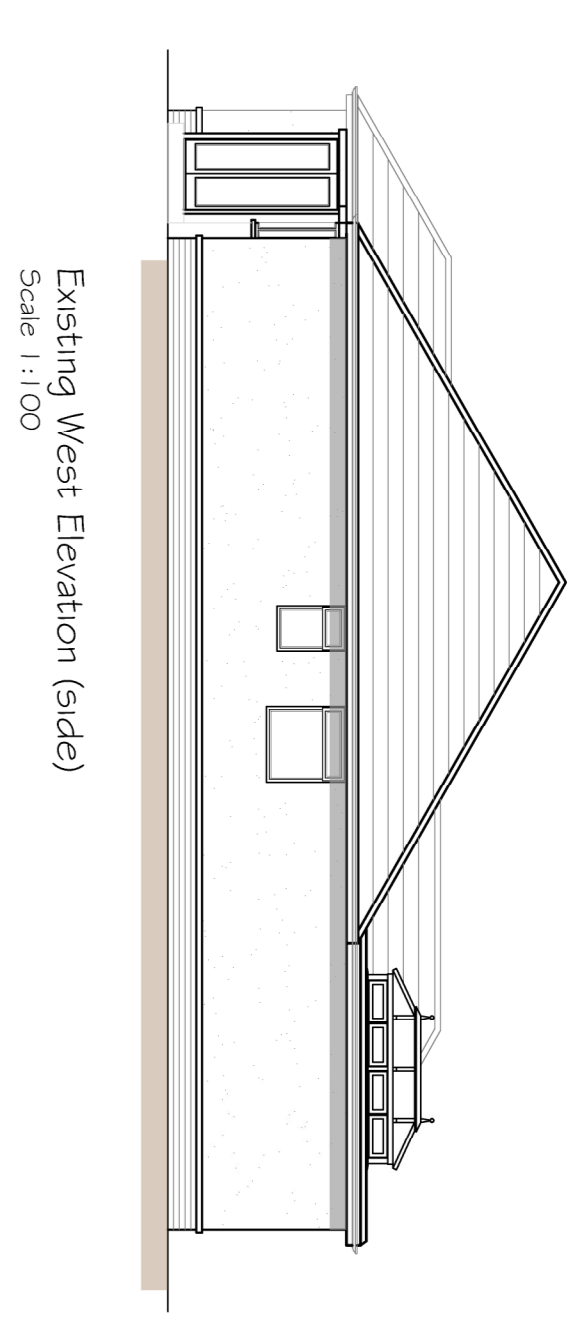


Existing West Elevation (side)
Scale 1:100

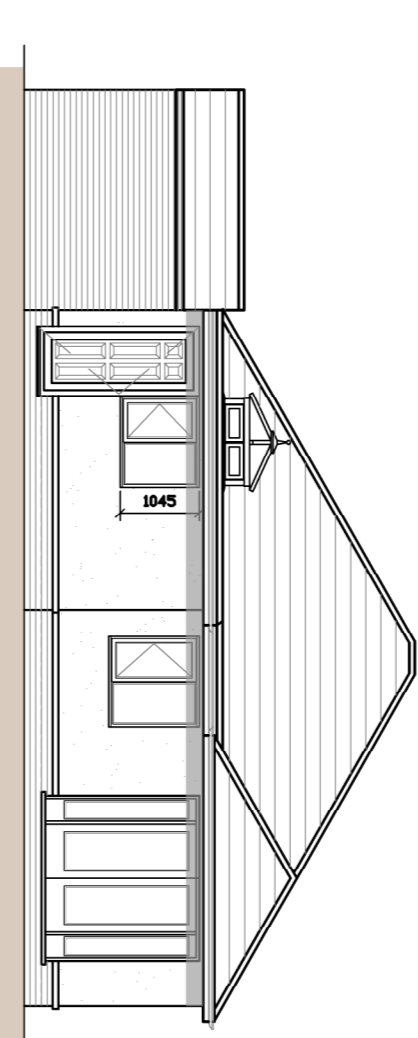


Existing South Elevation (rear)
Scale 1:100

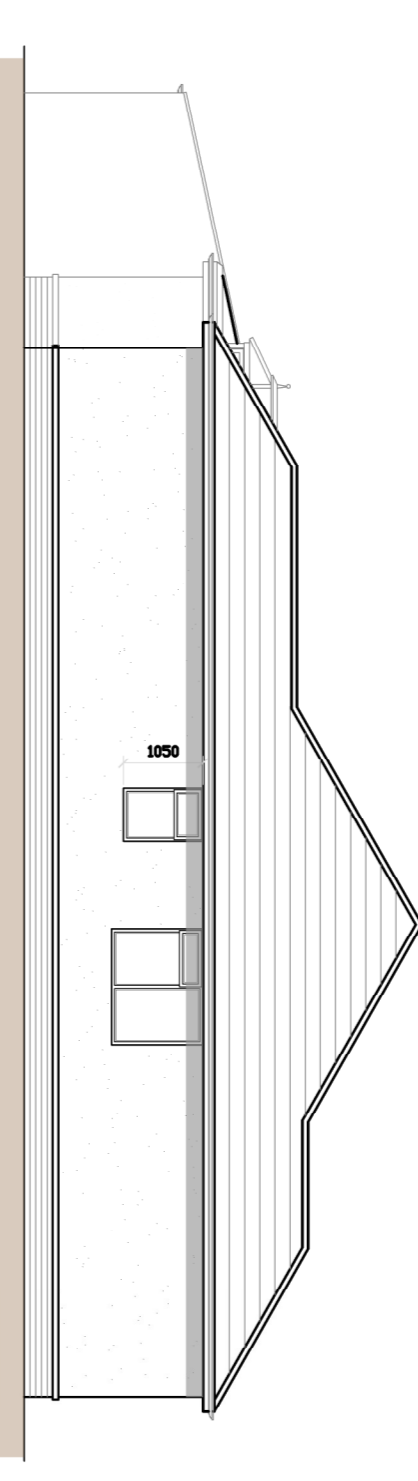


Existing West Elevation (side)
Scale 1:100

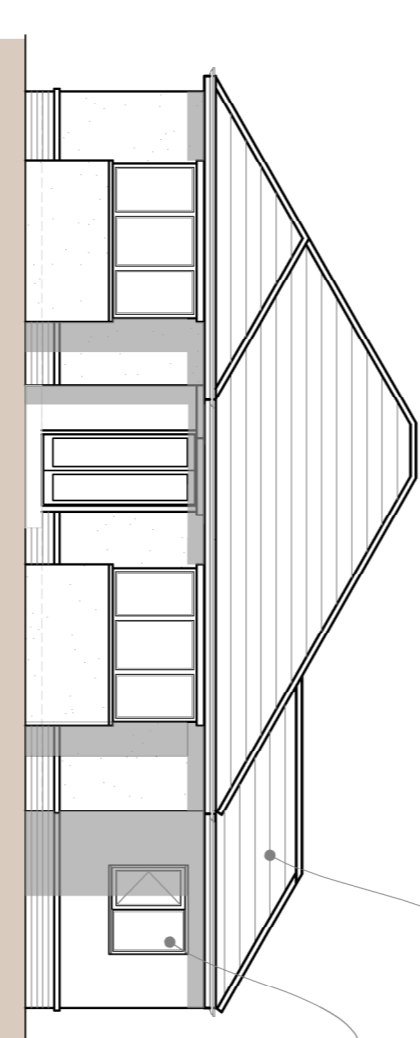


Proposed North Elevation (front)
Scale 1:100

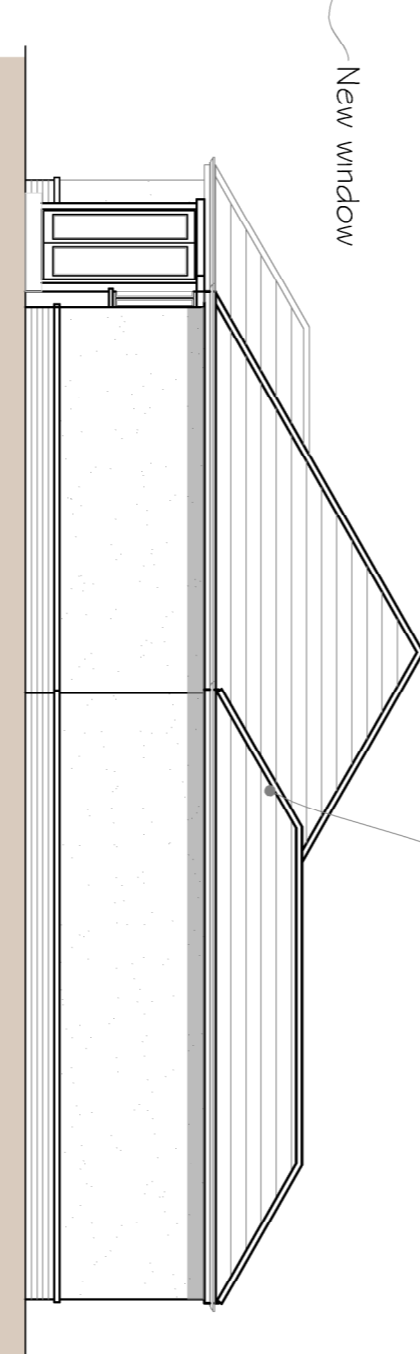


Proposed West Elevation (side)
Scale 1:100

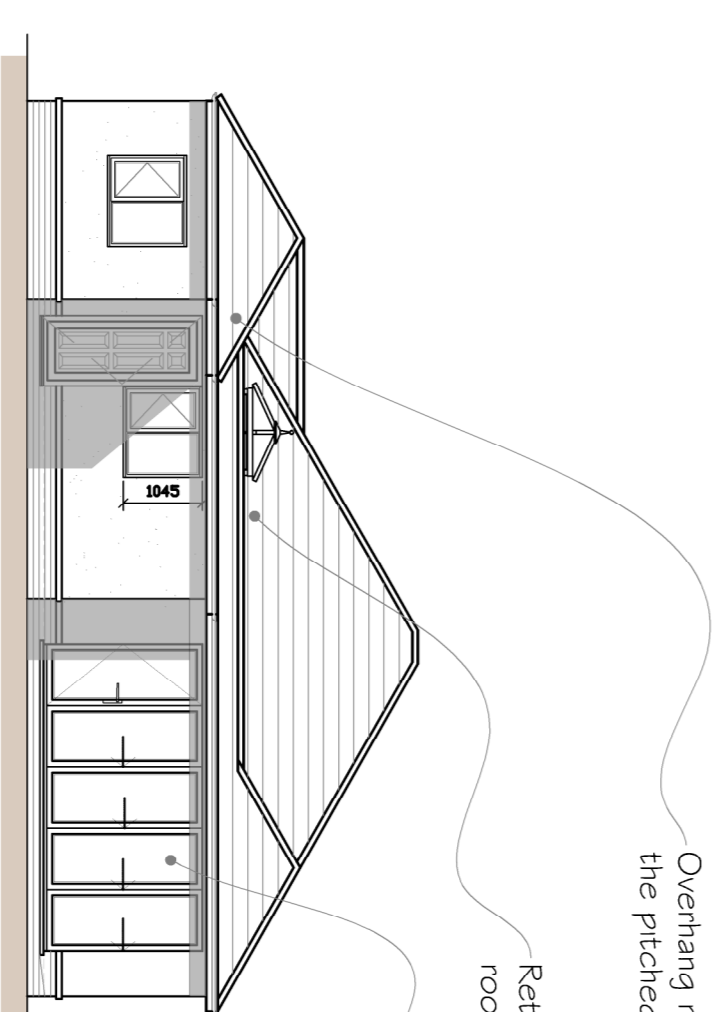

Proposed South Elevation (rear)
Scale 1:100

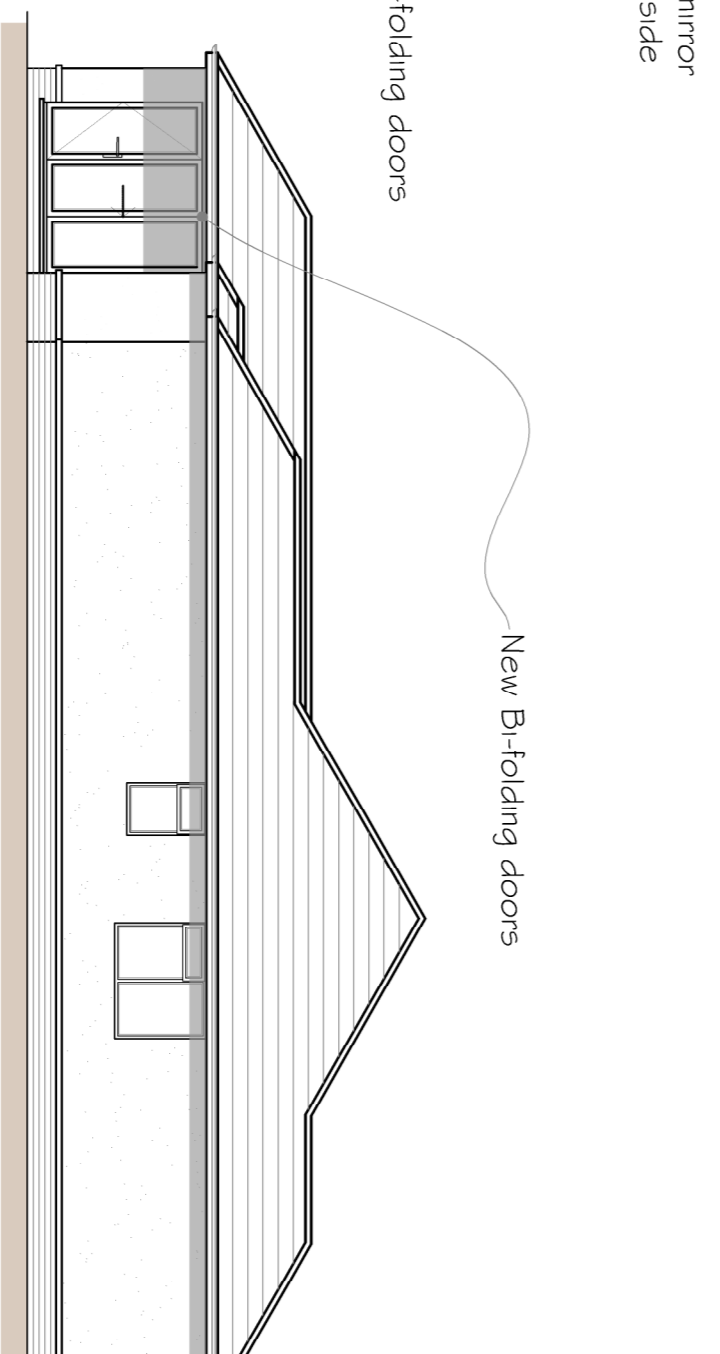

Proposed West Elevation (side)
Scale 1:100

 

SCALE BAR 1:100

PLANNING

Rev	Description	Date	By
1	Issue for Planning		
2	Revisions		

CLIENT
Mr & Mrs Blanchard

PROJECT
Alterations to
44 Nore Crescent
Emsworth
PO10 7NB

TITLE
Proposed Floor Plans
and Elevations

Issue Limited
Copyright Reserved 2023.

Scale: 1:100@A1
Date: OCT2023

Drawn by: MD

Drawing No: 20.347.100

Drawn by: MD

Design
100, 101, 102,1000