


Proposed Side Elevation

Proposed Side Elevation

Proposed Front Elevation

Proposed Rear Elevation

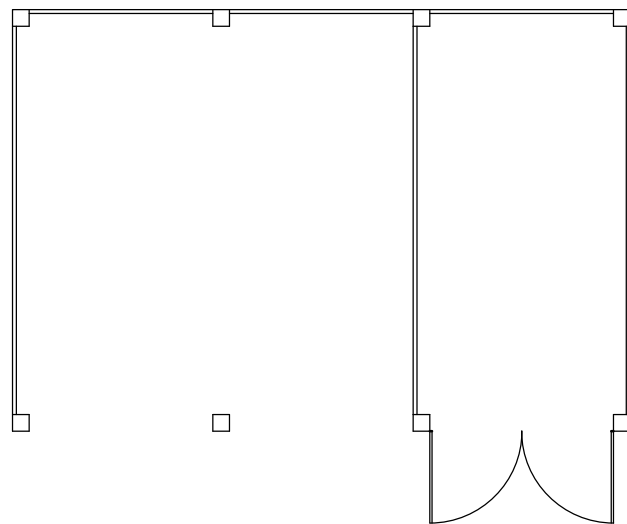

Proposed Plan

REV	DESCRIPTION	DATE
-----	-------------	------

Client: Redfield Construction  
 Project: New Carport, Monkomb Barn D, East Claydon  
 Title: Proposed Plans and Elevations  
 Project No: V23-154  
 Drawn by: PJM Scale: 1:100 @ A3  
 Date: November 2023  
 Drg No: V23-154-P01 Rev:  
 scale (m) 0 0.5 1 1.5 2 2.5 3  
 1:100

**v a u s s**  
 l i m i t e d  
 integrated architecture and interior design  
 RIDGE HOUSE STUDIO  
 50B BANBURY ROAD - BRACKLEY  
 NORTHAMPTONSHIRE - NN13 6AT  
 t: 07958 508 996 w: vauss.co.uk

**STATUS: PRELIMINARY**

© This drawing is the property of VAUSS LIMITED and must not be copied or reproduced in full or in part without express written permission. DO NOT SCALE. Use figured dimensions only. All dimensions to be verified on site prior to commencing construction. PLEASE NOTE: The structural, civil engineering and other non-architectural information shown on this drawing is purely for co-ordination purposes only and in no way does it take on any responsibility or liability for VAUSS LTD. For all detailed information relating to these items see the latest relevant consultants drawings, specification and full design information.