

DO NOT SCALE THIS DRAWING USE DIMENSIONS ONLY  
 VERIFY ON DIMENSIONS ON SITE PRIOR TO COMMENCING ANY  
 WORK OR SHOP DRAWINGS


NOTES

M&E - AS CONSULTANTS DRAWING  
 STEELWORK AND STRUCTURAL ELEMENTS - AS STRUCTURAL  
 ENGINEERS DRAWINGS  
**NOTE: PRE-COMPLETION SOUND TEST MUST BE CARRIED OUT  
 PRIOR TO WET PLASTERING TO ENABLE ANY REMEDIAL  
 WORKS TO BE CARRIED OUT TO ENSURE A PASS RESULT**




Rev a 18.2.21 Downstand over main entrance doors  
 REVISIONS

--- Party walls 60mins fire protection


SCALE BAR

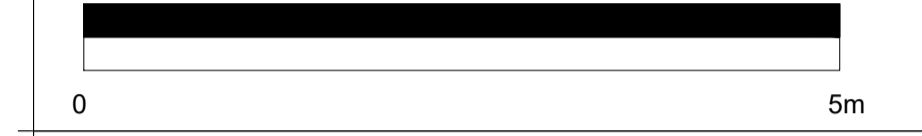


KEY PLAN

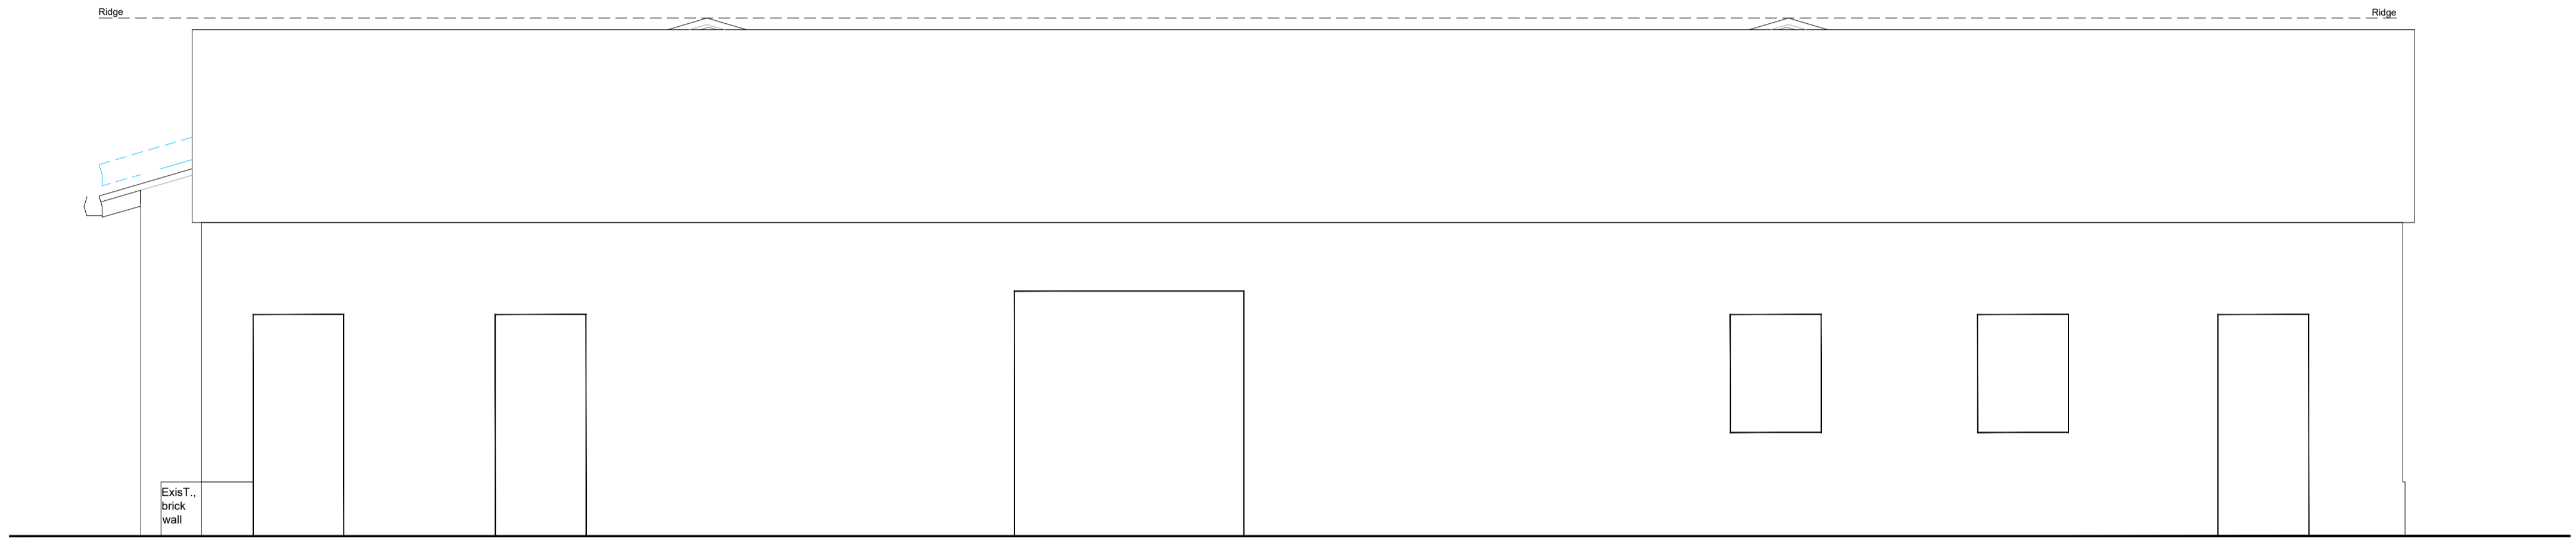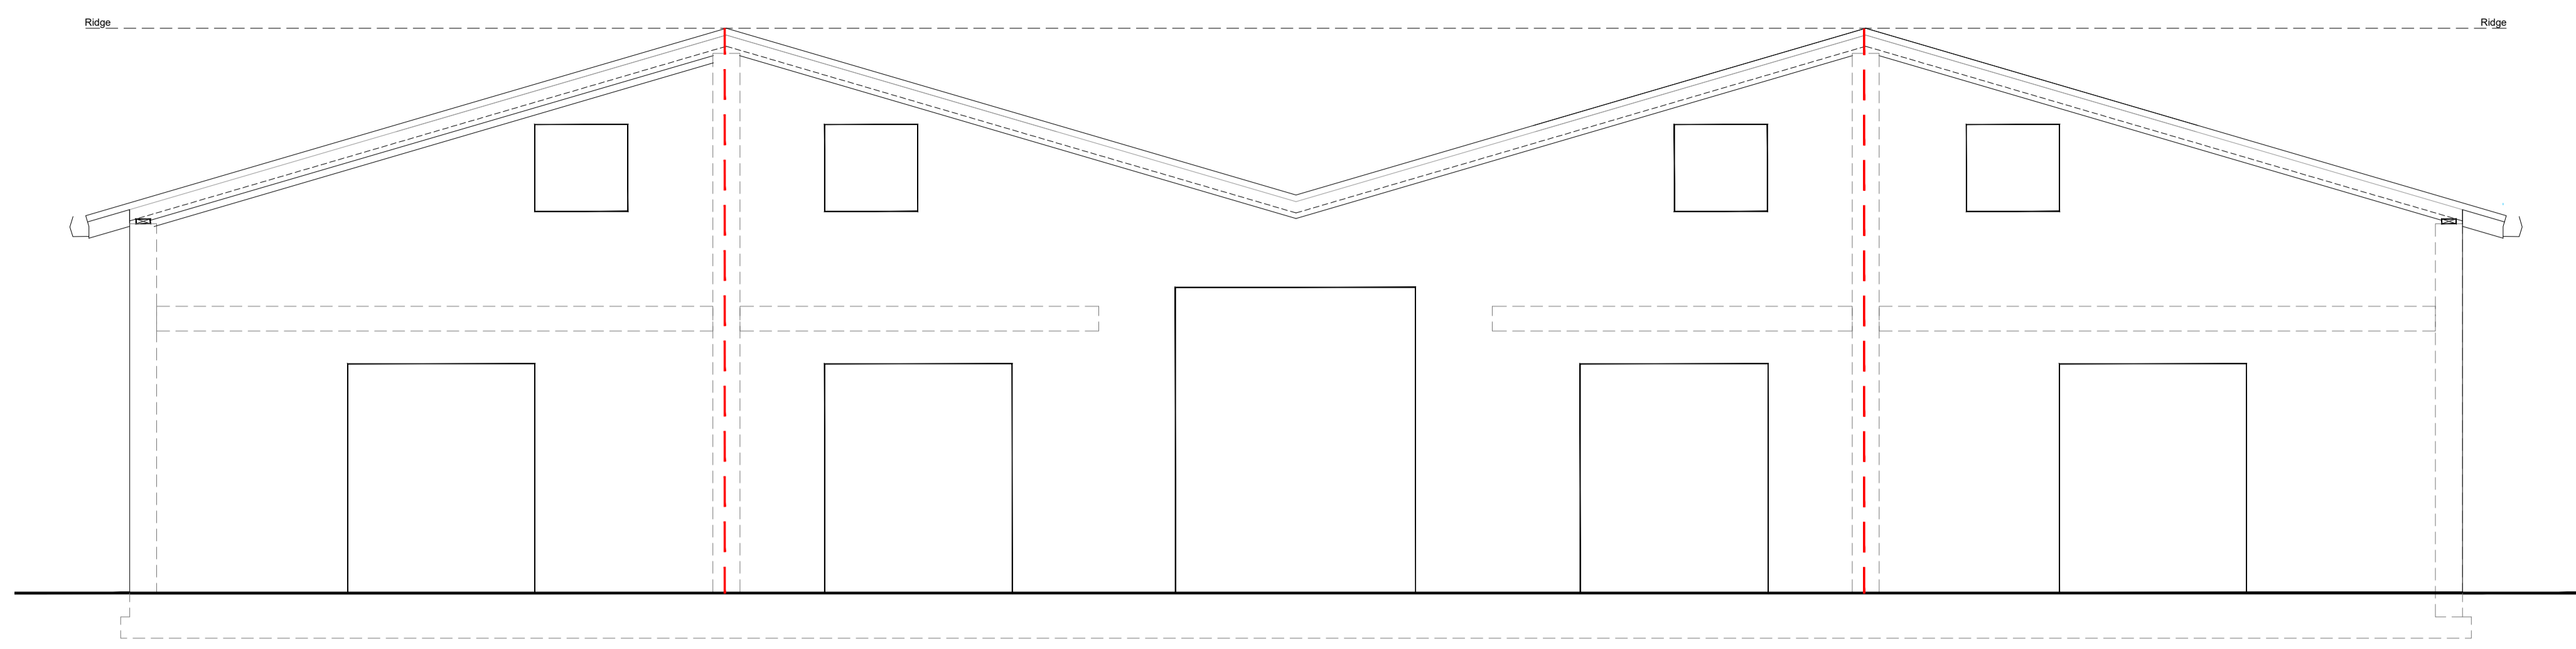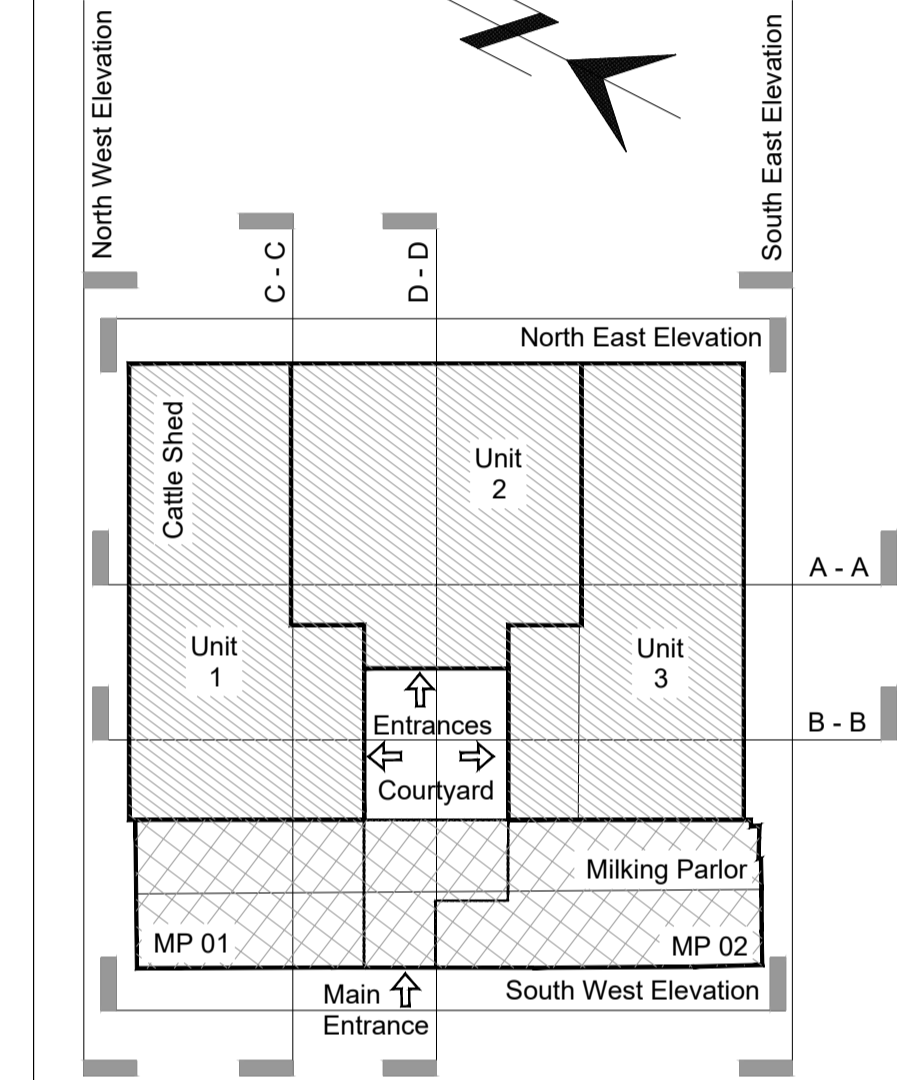


SOUTH/WEST ELEVATION AS PROPOSED

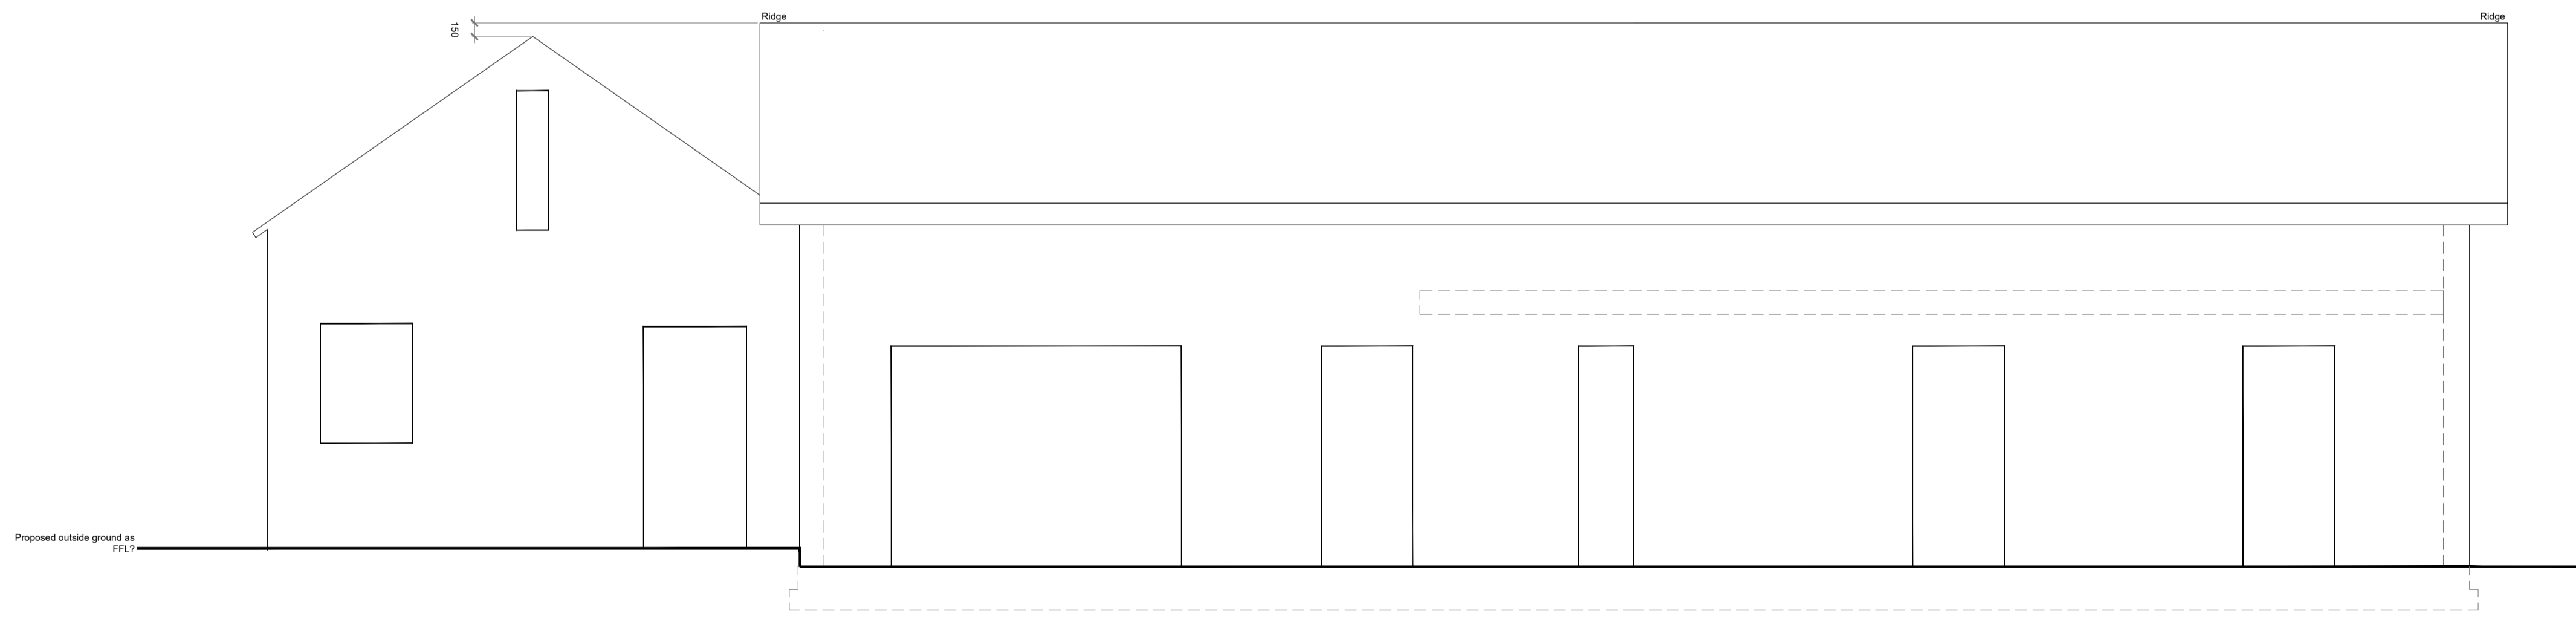

SOUTH/EAST ELEVATION AS PROPOSED

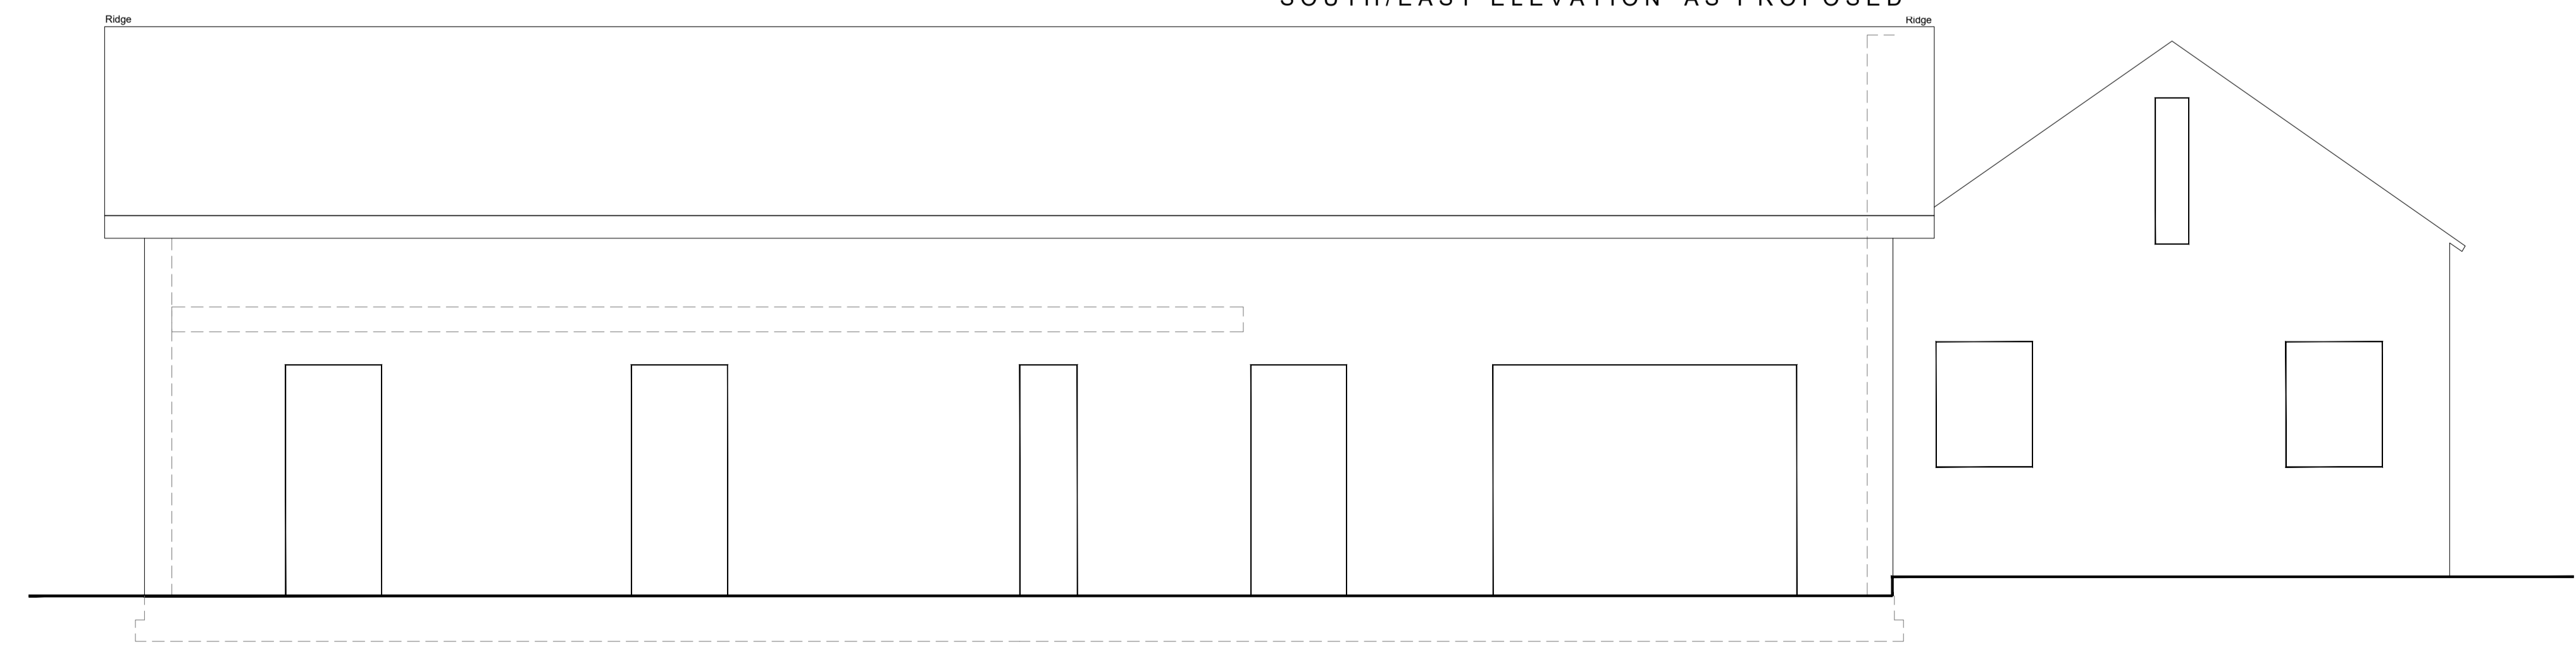

NORTH/WEST ELEVATION AS PROPOSED

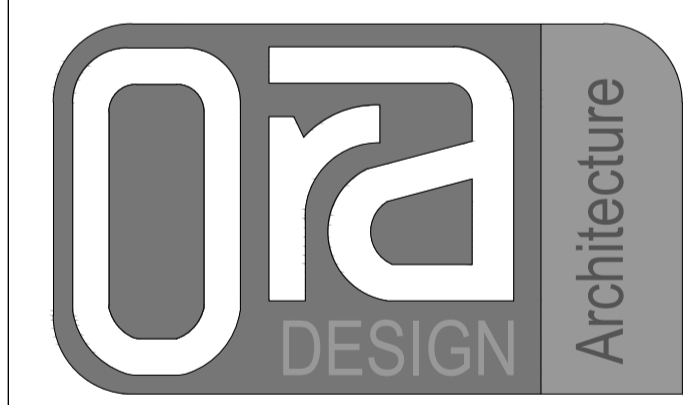

Stonecroft, Bainton Road, Bucknell,  
 Nr Bicester, Oxfordshire. OX27 7LT

T: 01869: 369989

E: studio@oradesign.co.uk

W: www.oradesign.co.uk

**DRAWINGS STATUS:**  
 This drawing is for **CONSTRUCTION**

PROJECT  
 Little Yeats  
 Bicester Road, Aylesbury  
 Buckinghamshire. HP18 0QH

TITLE  
 General Arrangement  
 Elevations - As Proposed  
 As built setting out

SCALE  
 1:50@ A1 / 1:100@A3

DATE  
 Jan 23

JOB No.  
 20

DRAWN  
 IDS

DRAWING No.  
 54

3/10/23