

Issue:


Planning

Revision:

Key:

-  New Dormer Wall
-  Stud Partitions
-  Flat Roof Ceiling

1. New cavity wall with brick work to match existing
2. New aluminium bifold doors
3. New uPVC double glazed window
4. New roof lantern
5. New parapet wall
6. Flat Roof

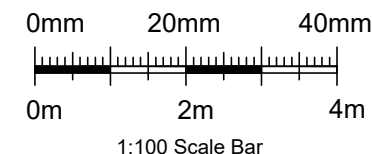

CG ARCHITECTS

36 Cannon Hill, London, N14 6LG
Tel: 020 8449 5100 | Fax: 020 8449 5170

Client:

Mr and Mrs Kallou

Site:

8 Offham Slope
Barnet
N12 7BZ

Title:

Floor Plans
as Proposed

Scale: 1:100 @ A3

Drawn: Drawn:

Date: Dec. 2023


RG CG

Drg. No.



1687/16

Rev.

#

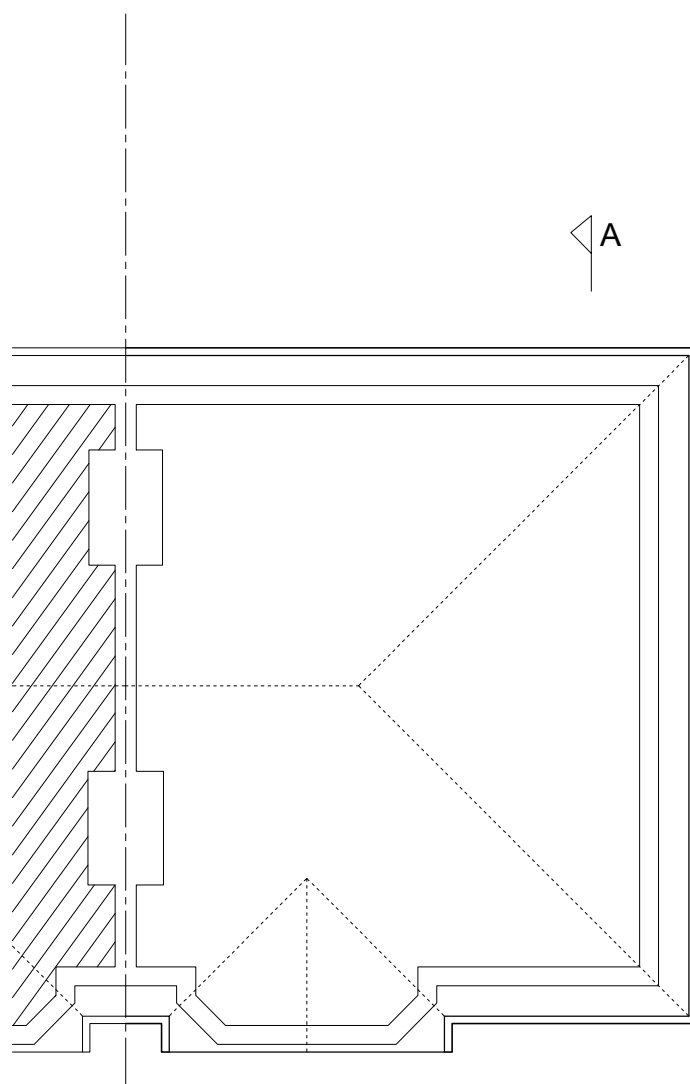

Loft Floor Plan as Proposed
Scale 1:100

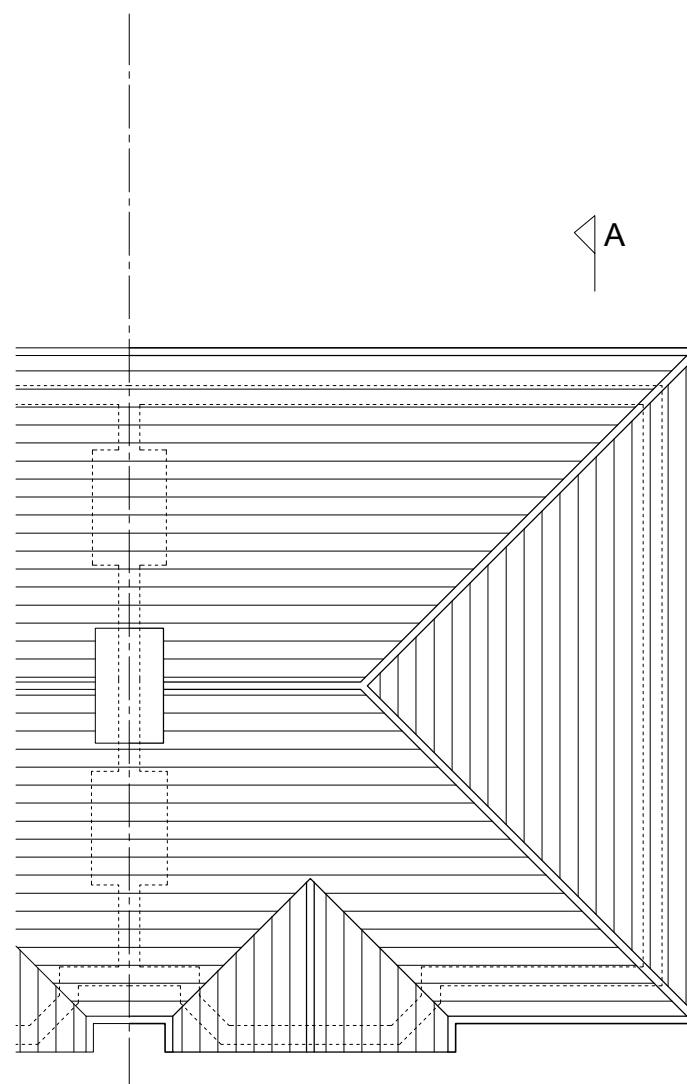 

Roof Plan as Proposed
Scale 1:100

