




Rev No	Description	Rev Date
A	First issue for review	21.11.23
B	Plans altered	05.12.23
C	Issued for planning	08.12.23

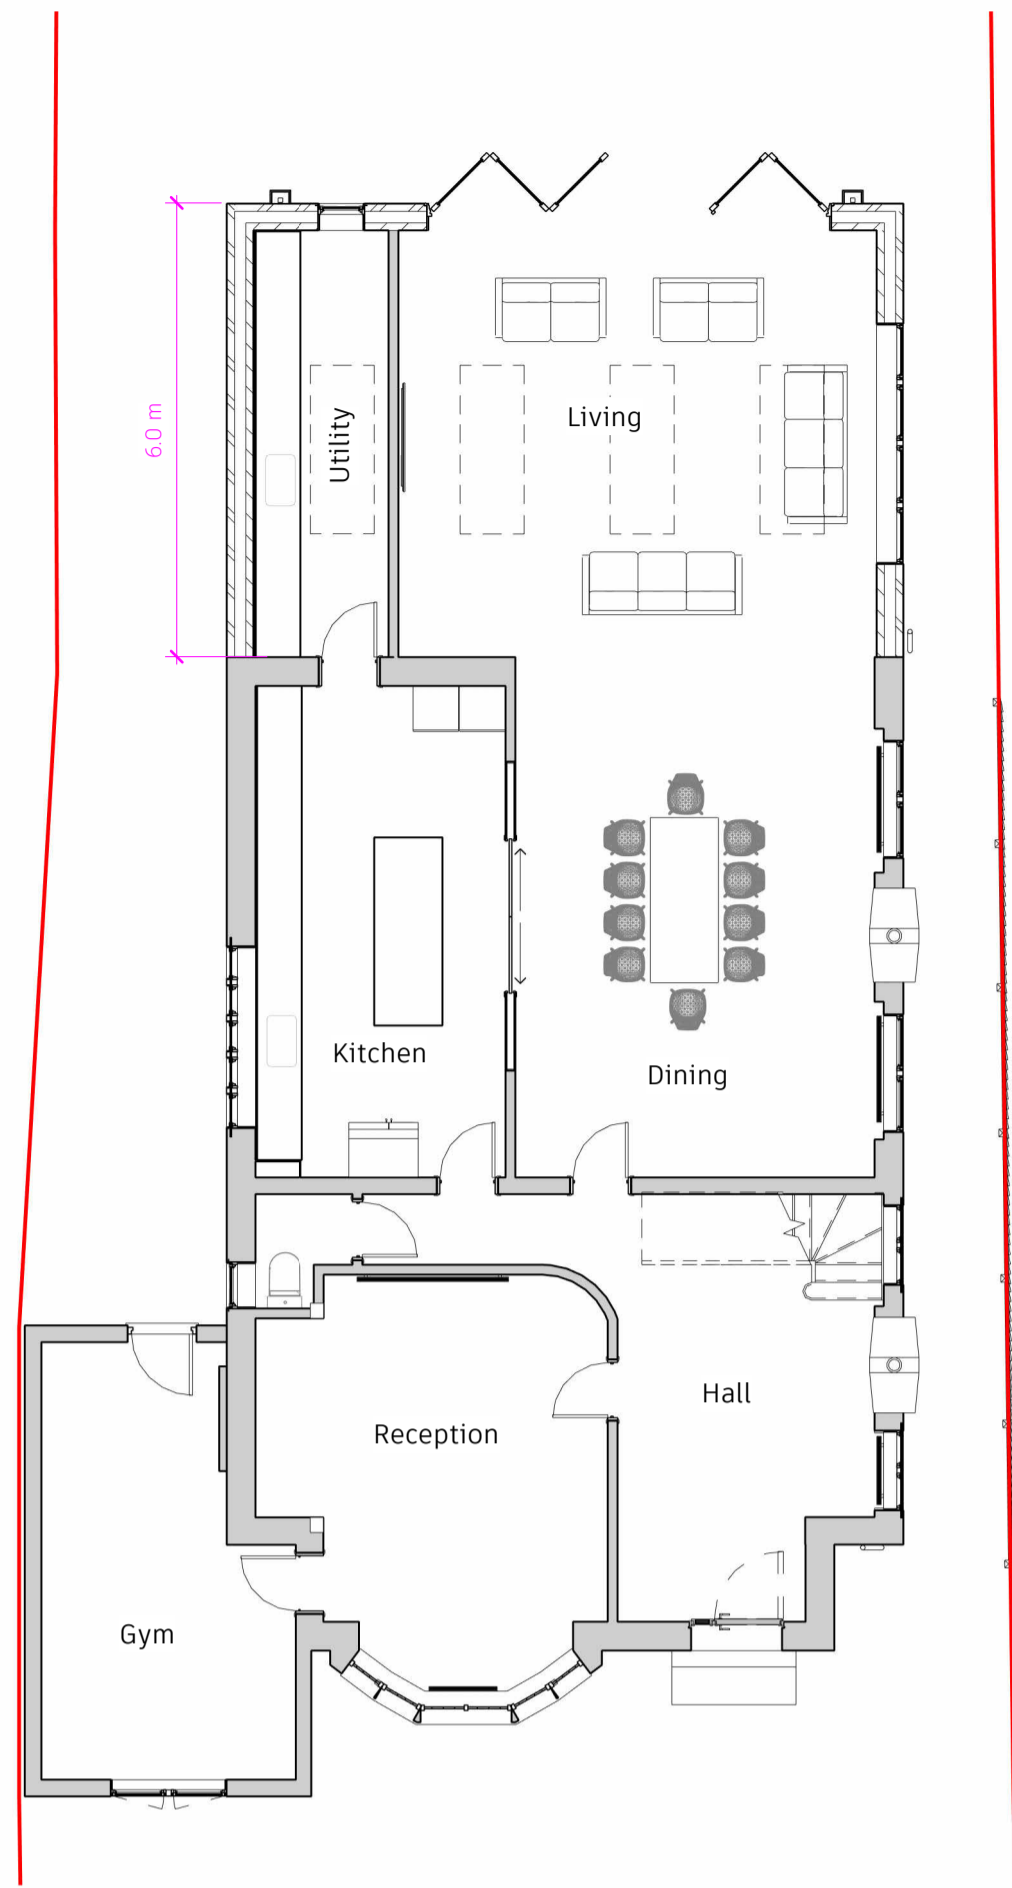

1 Ground floor - proposed  
1 : 100

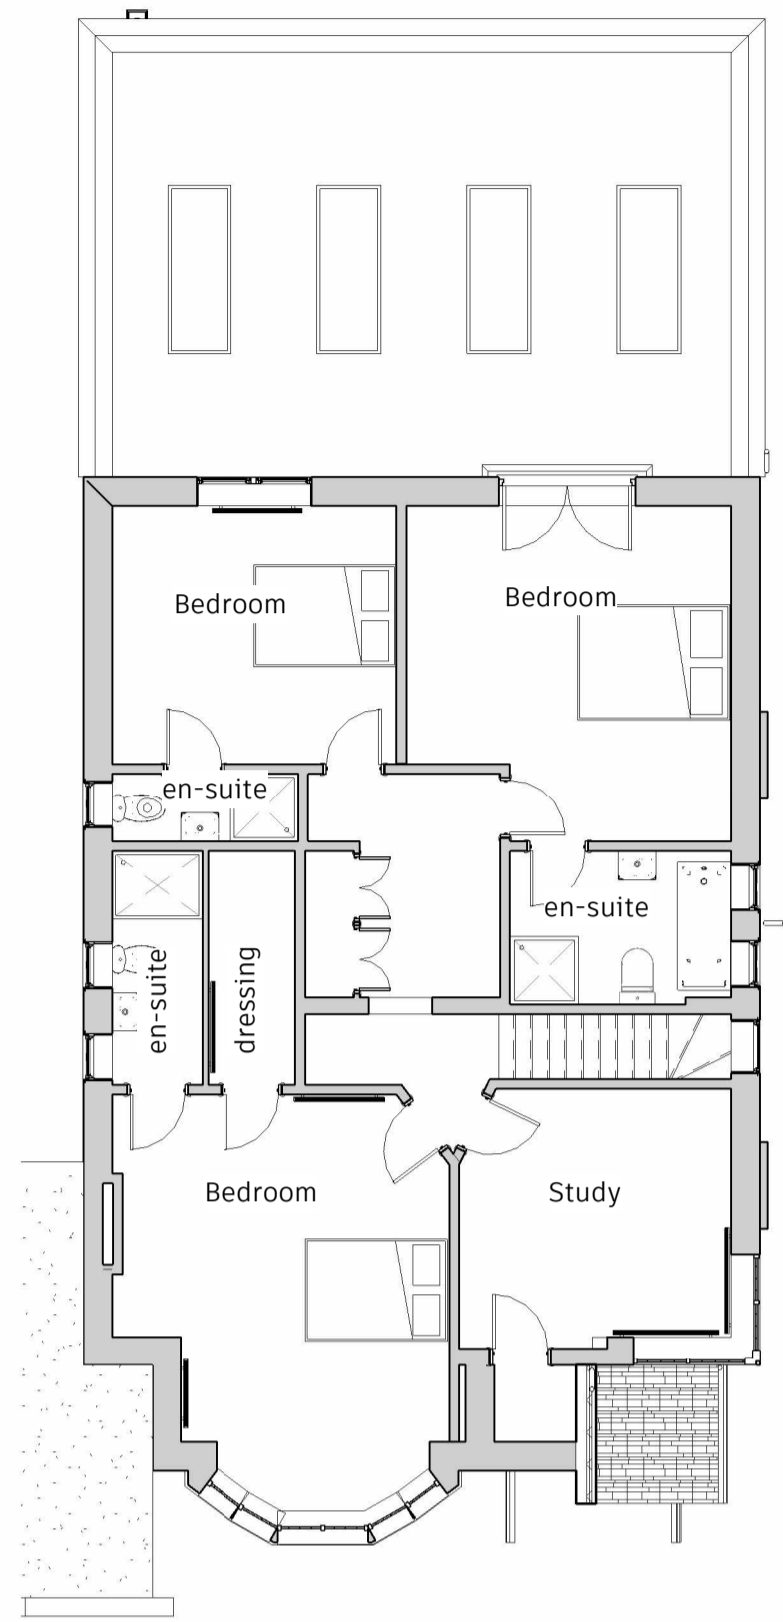


2 First floor - proposed  
1 : 100

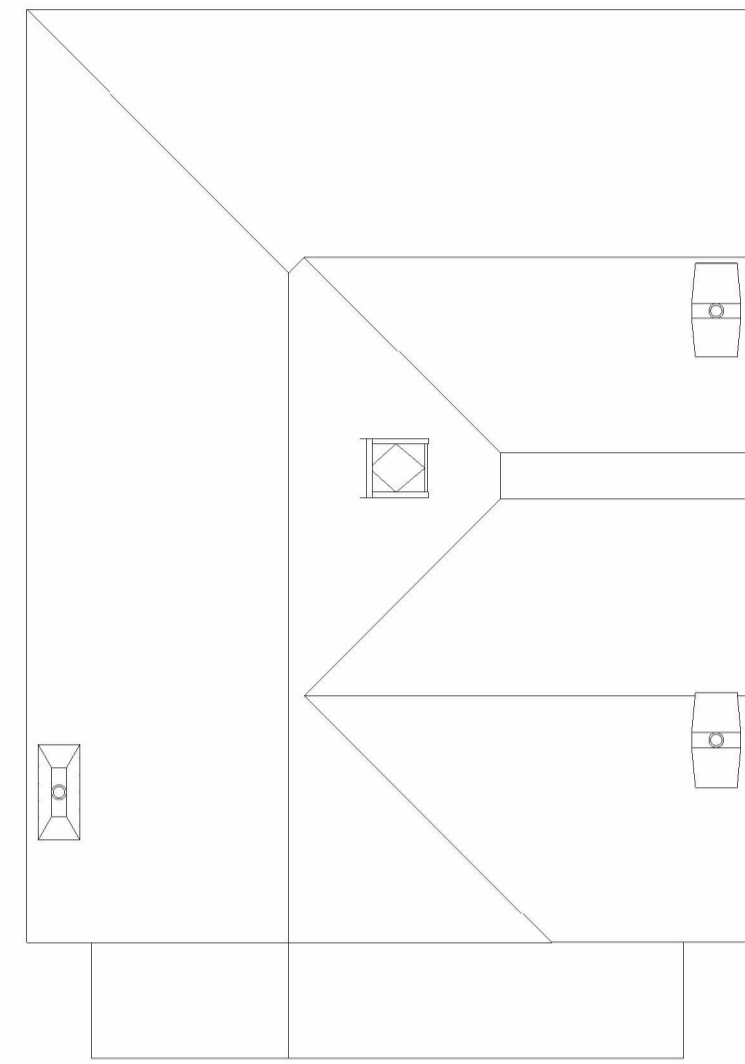


3 Roof - proposed  
1 : 100



7 Left elevation  
1 : 100

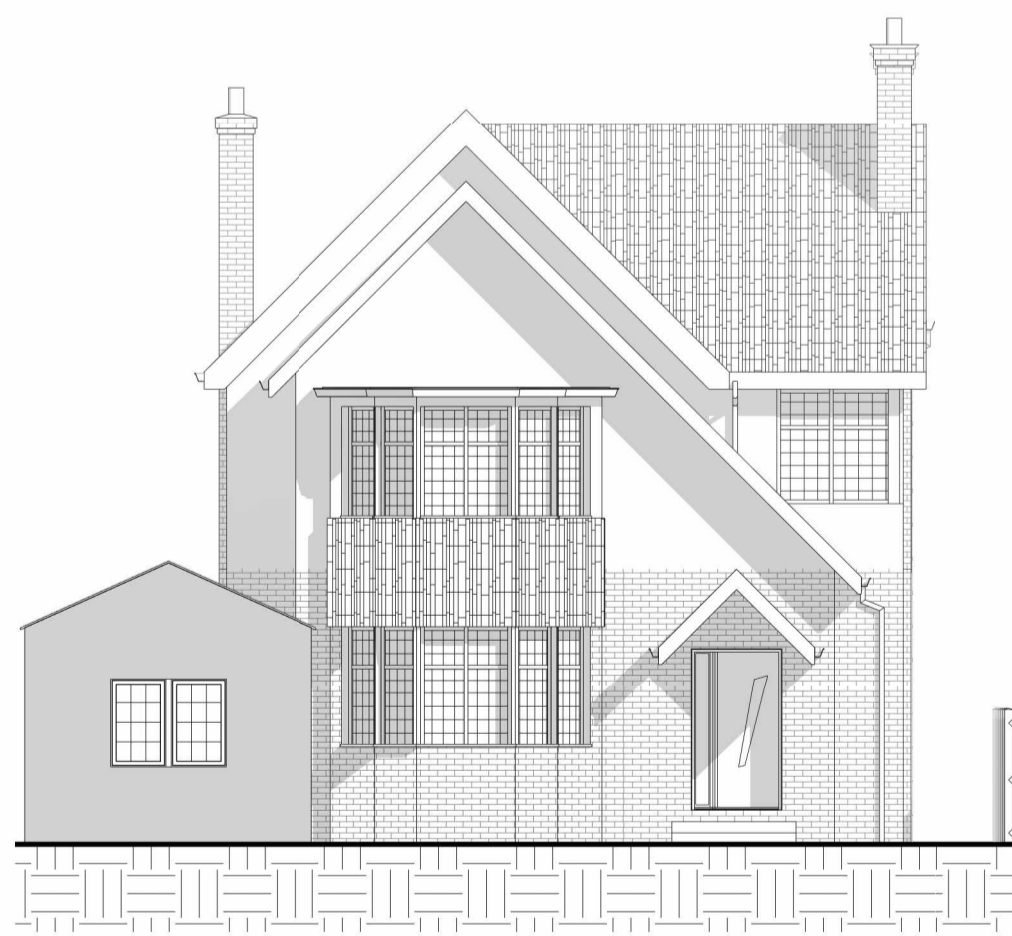

4 Front elevation  
1 : 100

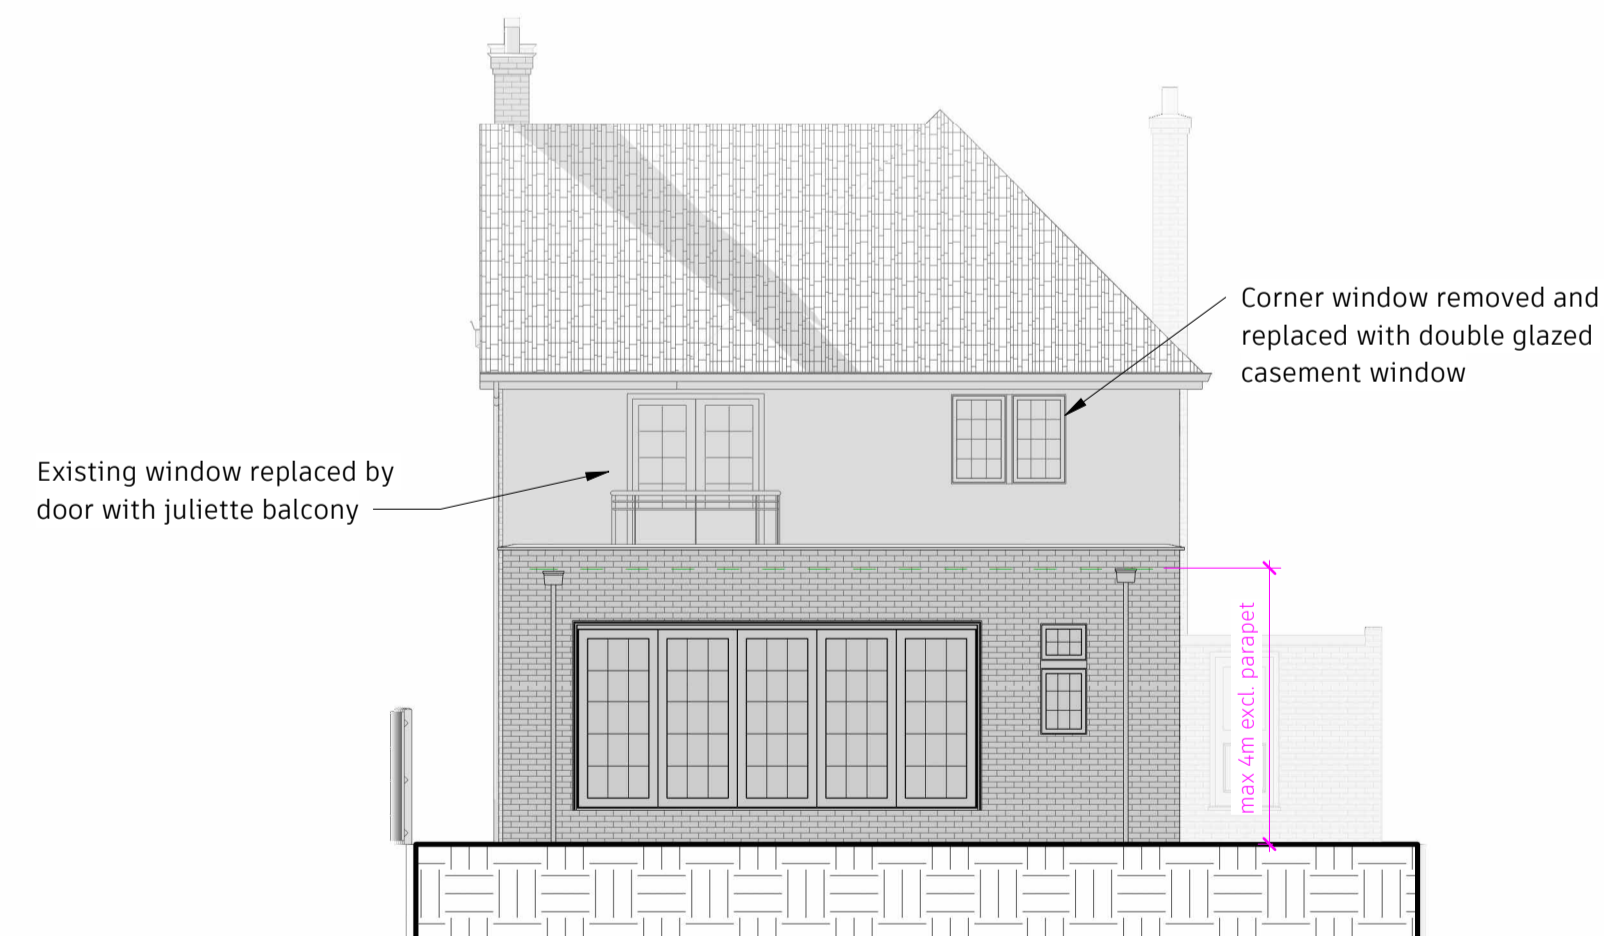


5 Rear elevation  
1 : 100



6 Right elevation  
1 : 100

Materials used in any exterior work shall be of a similar appearance to those used in the construction of the exterior of the existing dwellinghouse

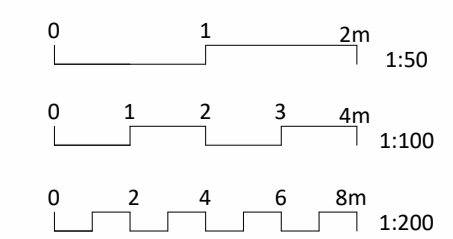

PROJECT TYPE Rear extension		
PROJECT ADDRESS 197 Friern Barnet Lane, N20 0NN		
DRAWING TITLE <b>PROPOSED FLOOR PLANS AND ELEVATIONS</b>		
DRAWING NO <b>A102</b>	SCALE @ A1 1 : 100	
DRAWN BY MK	REVISION C	

info@avid.uk.com  
www.avid.uk.com  
Avid Design  
All information contained in this document is property of Avid Design Ltd and may not be reproduced or otherwise used without permission of Avid Design Ltd