




Rev No	Description	Rev Date
A	First issue for review	21.11.23
B	Plans altered	05.12.23
C	Issued for planning	08.12.23

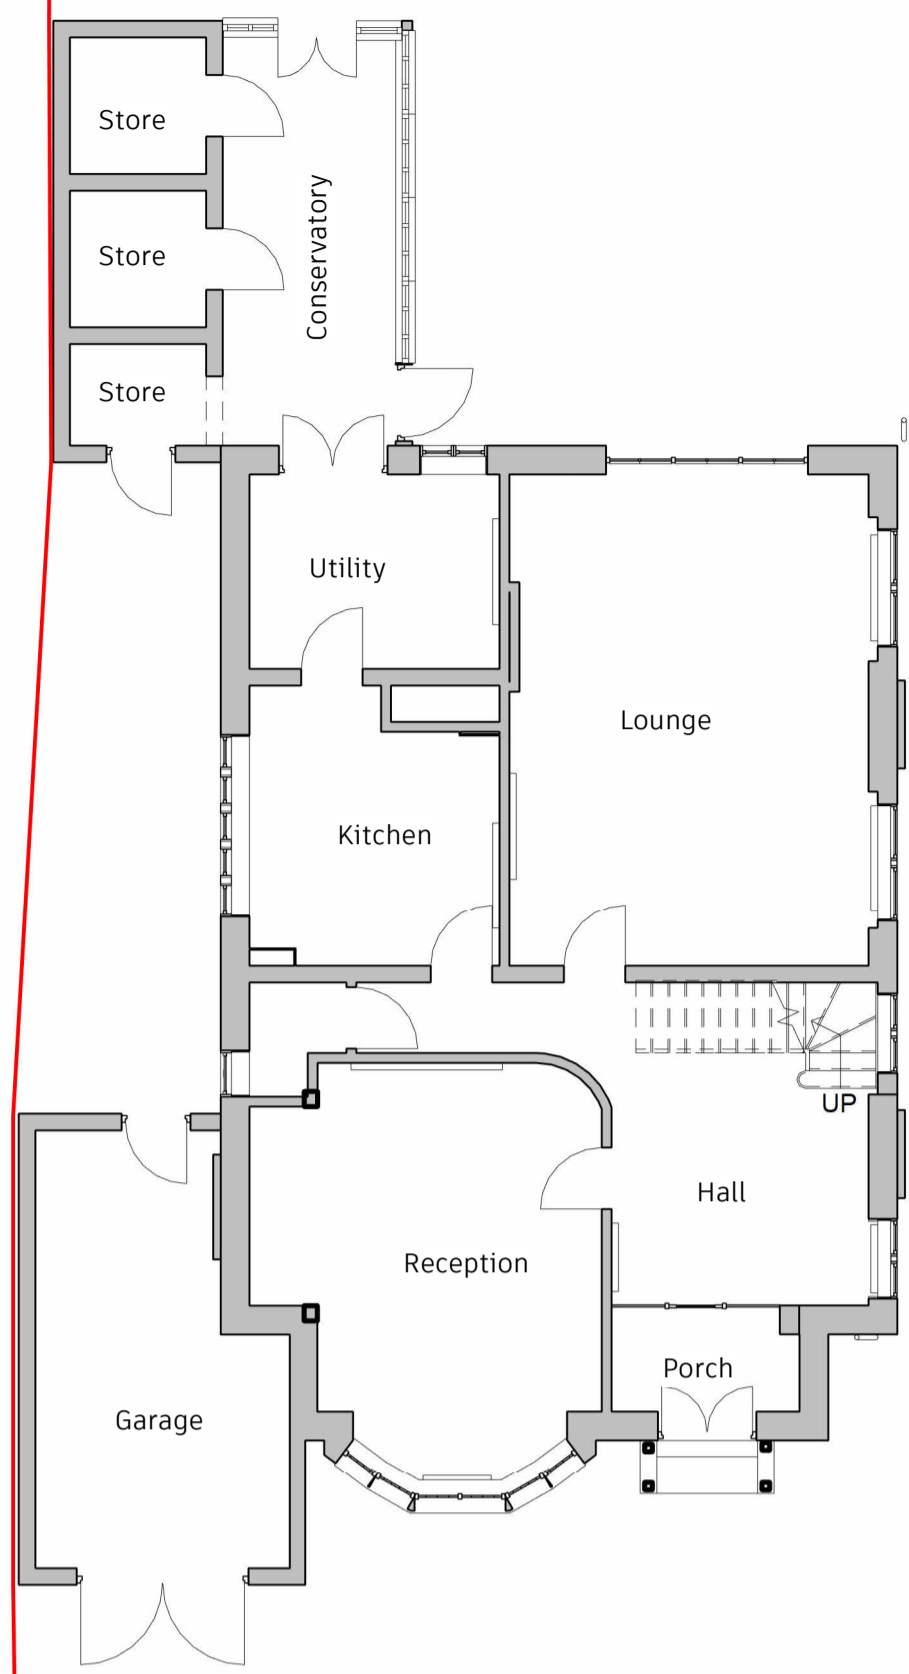

1 **Ground floor**
1 : 100

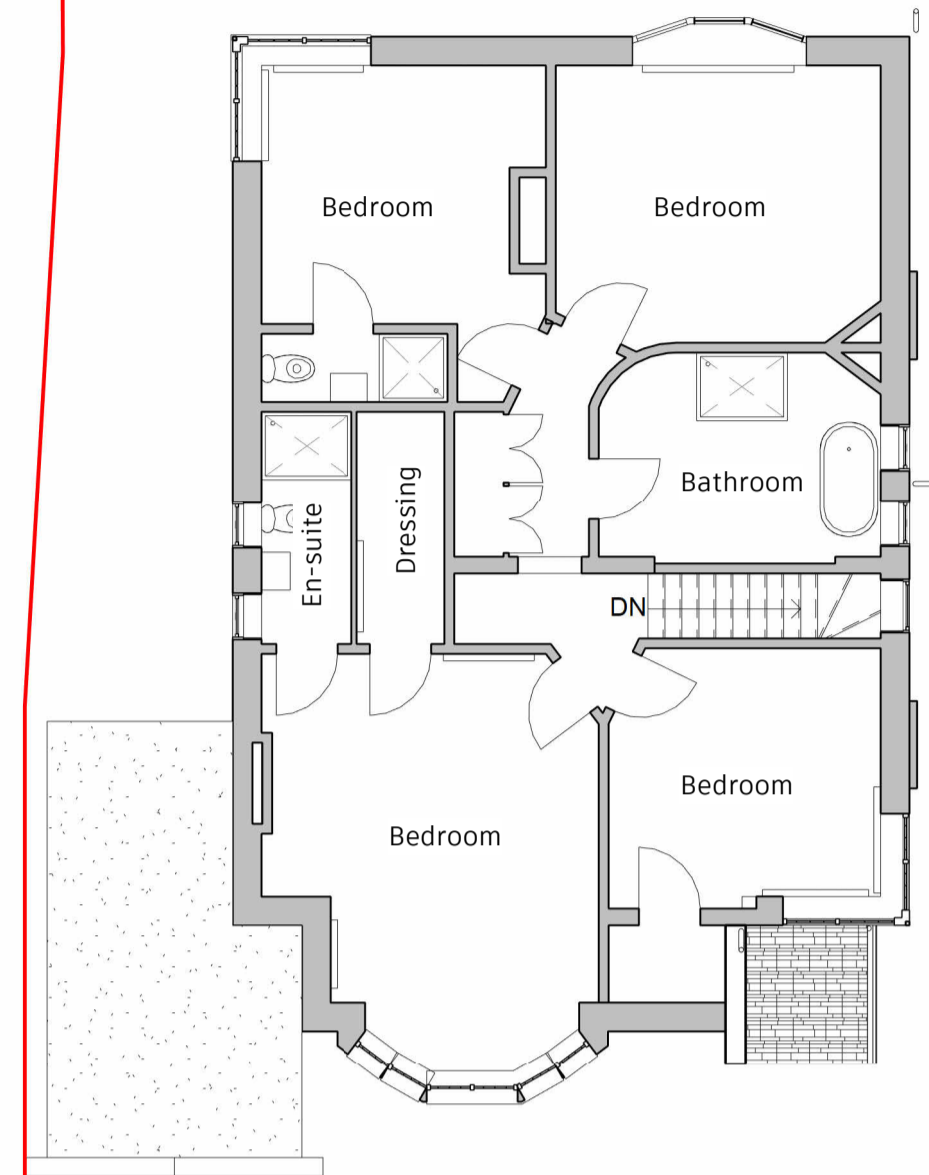


2 **First floor**
1 : 100

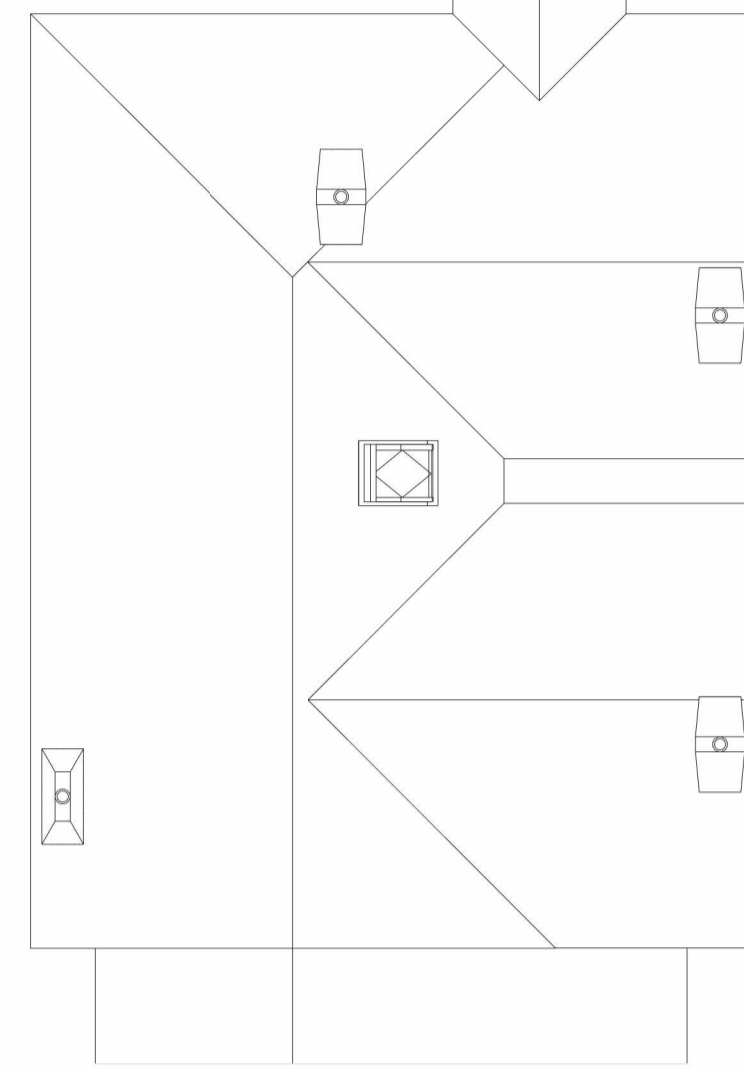

3 **Roof**
1 : 100



7 **Left elevation**
1 : 100

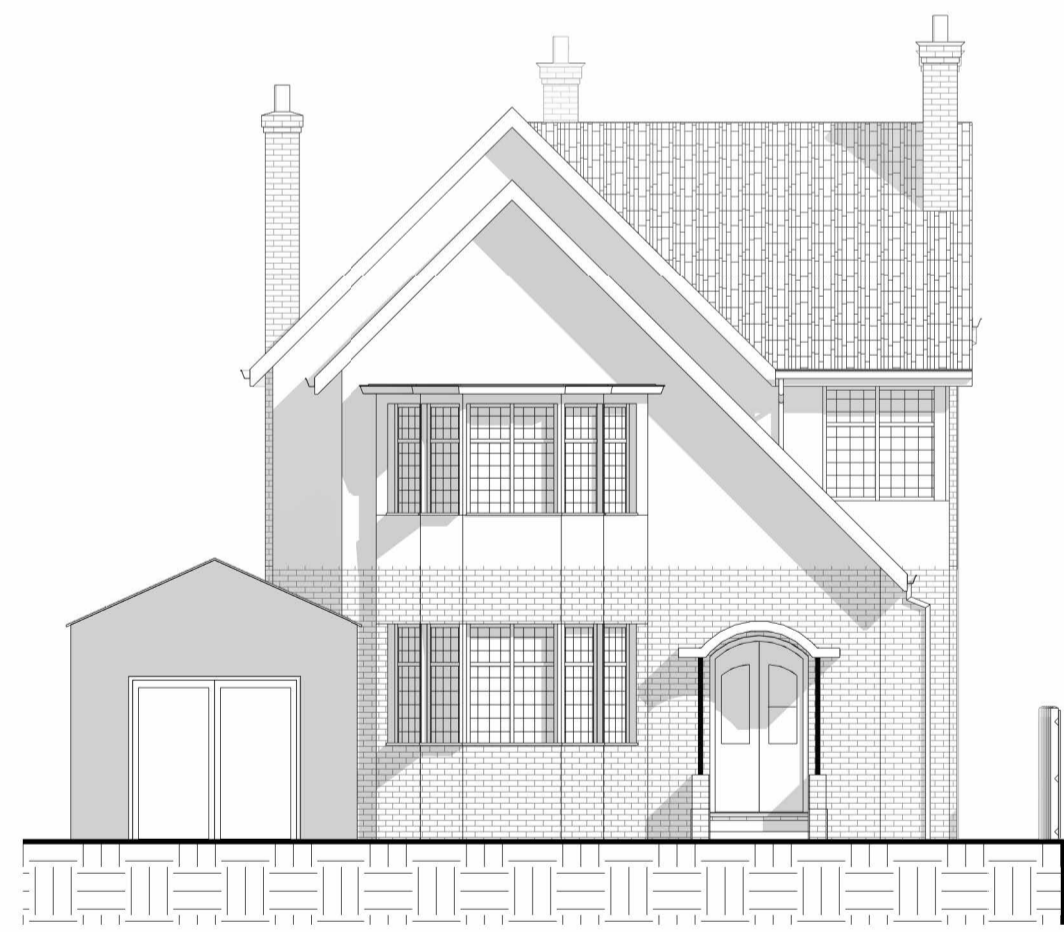


4 **Front elevation**
1 : 100



5 **Rear elevation**
1 : 100



6 **Right elevation**
1 : 100

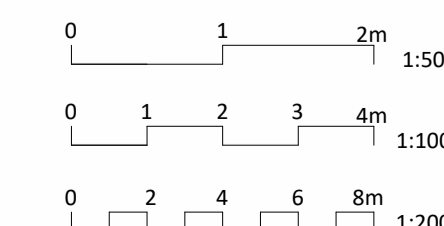

PROJECT TYPE Rear extension		DRAWING NO A101		SCALE @ A1 1 : 100	
PROJECT ADDRESS 197 Friern Barnet Lane, N20 0NN		DRAWN BY MK		REVISION C	
DRAWING TITLE EXISTING FLOOR PLANS AND ELEVATIONS		<small> info@avid.uk.com www.avid.uk.com All information contained in this document is property of Avid Design Ltd and may not be reproduced or used in any other form without permission of Avid Design Ltd. </small>			