




Rev No	Description	Rev Date
A	First issue for review	21.11.23
B	Plans altered	05.12.23
C	Planning issue	08.12.23
D	Note added	11.12.23

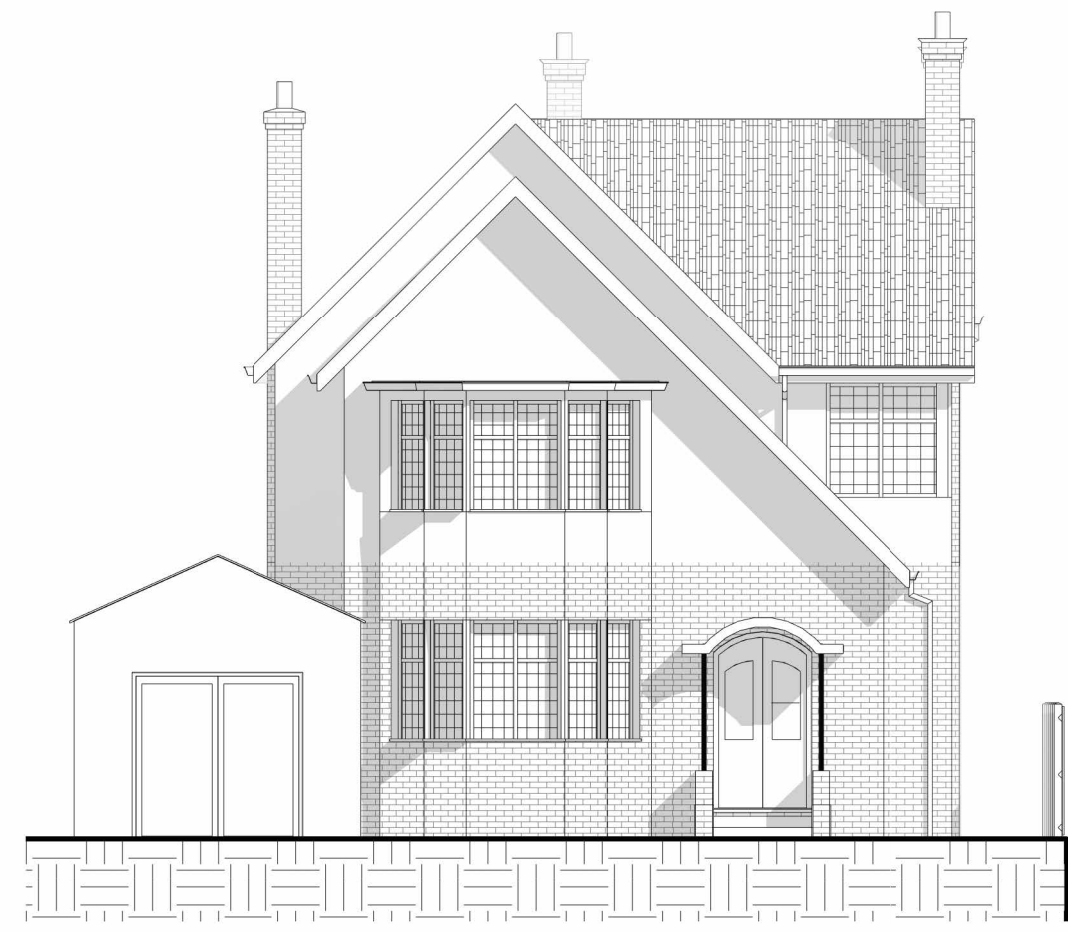


1 Existing front elevation
1 : 100

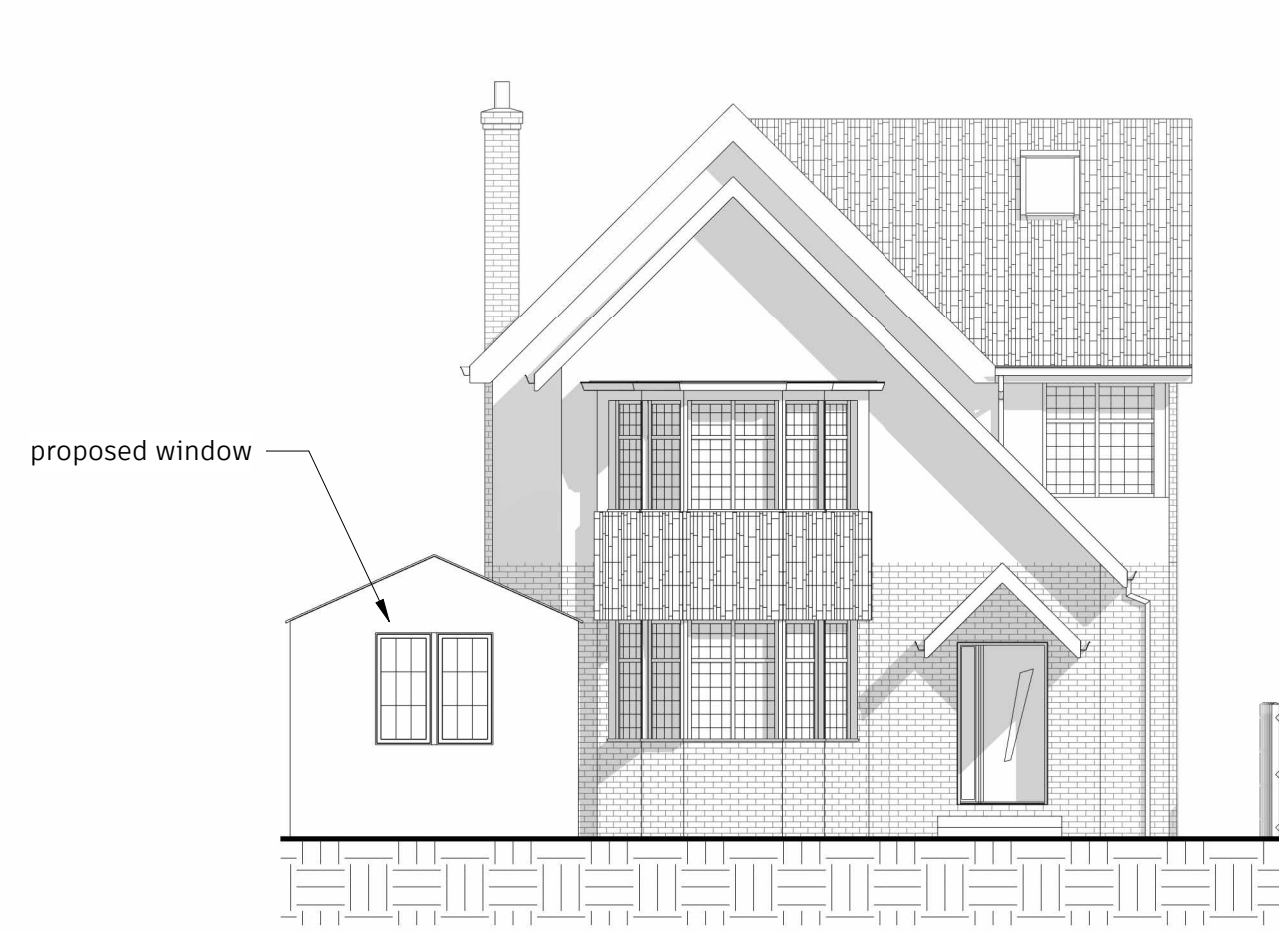

2 Proposed front elevation
1 : 100

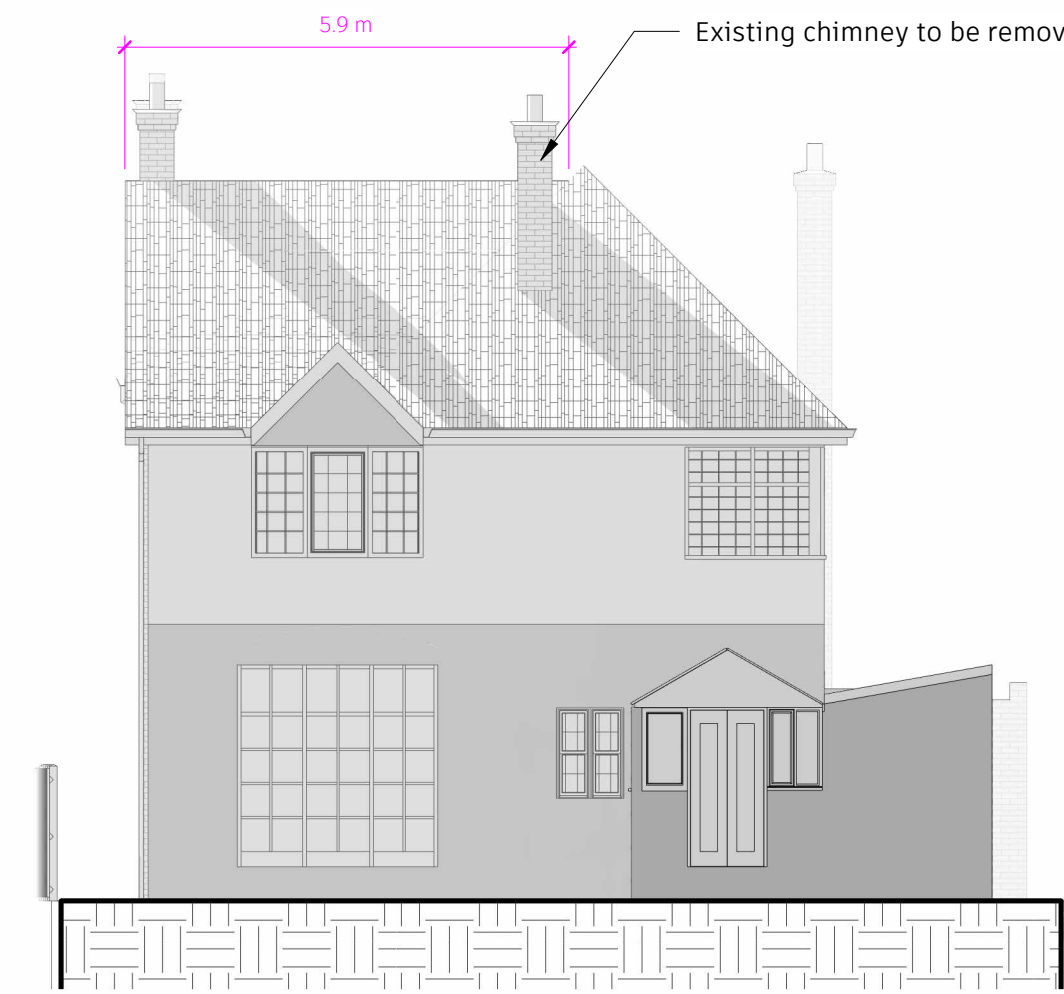


3 Existing rear elevation
1 : 100

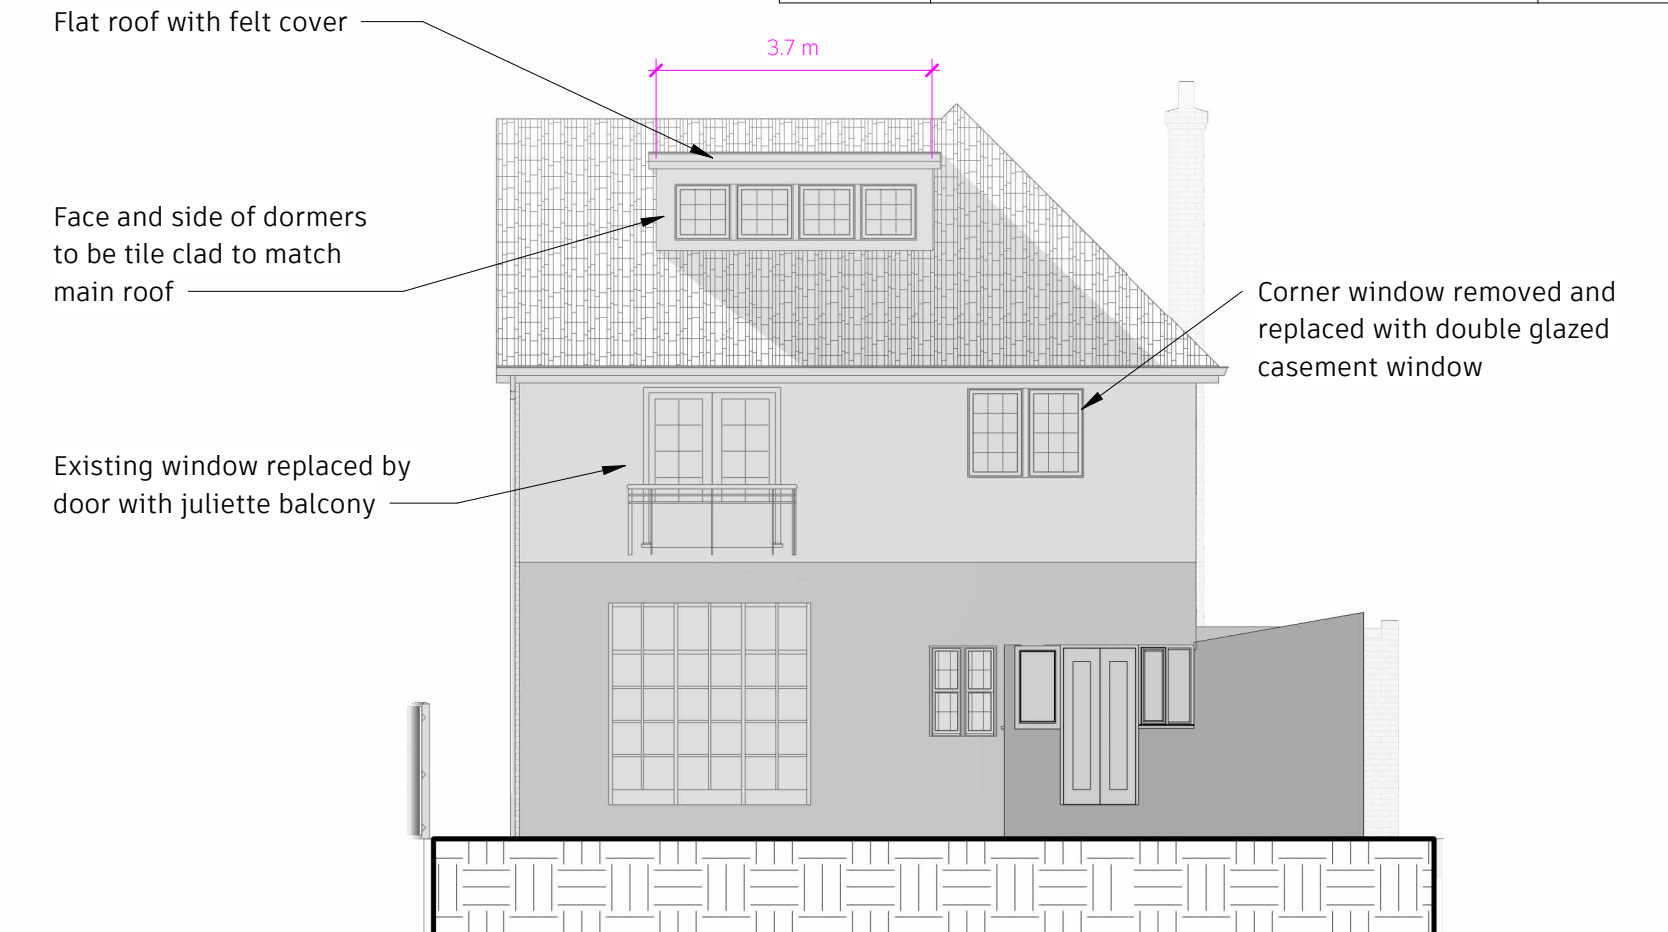


4 Proposed rear elevation
1 : 100



5 Existing right elevation
1 : 100

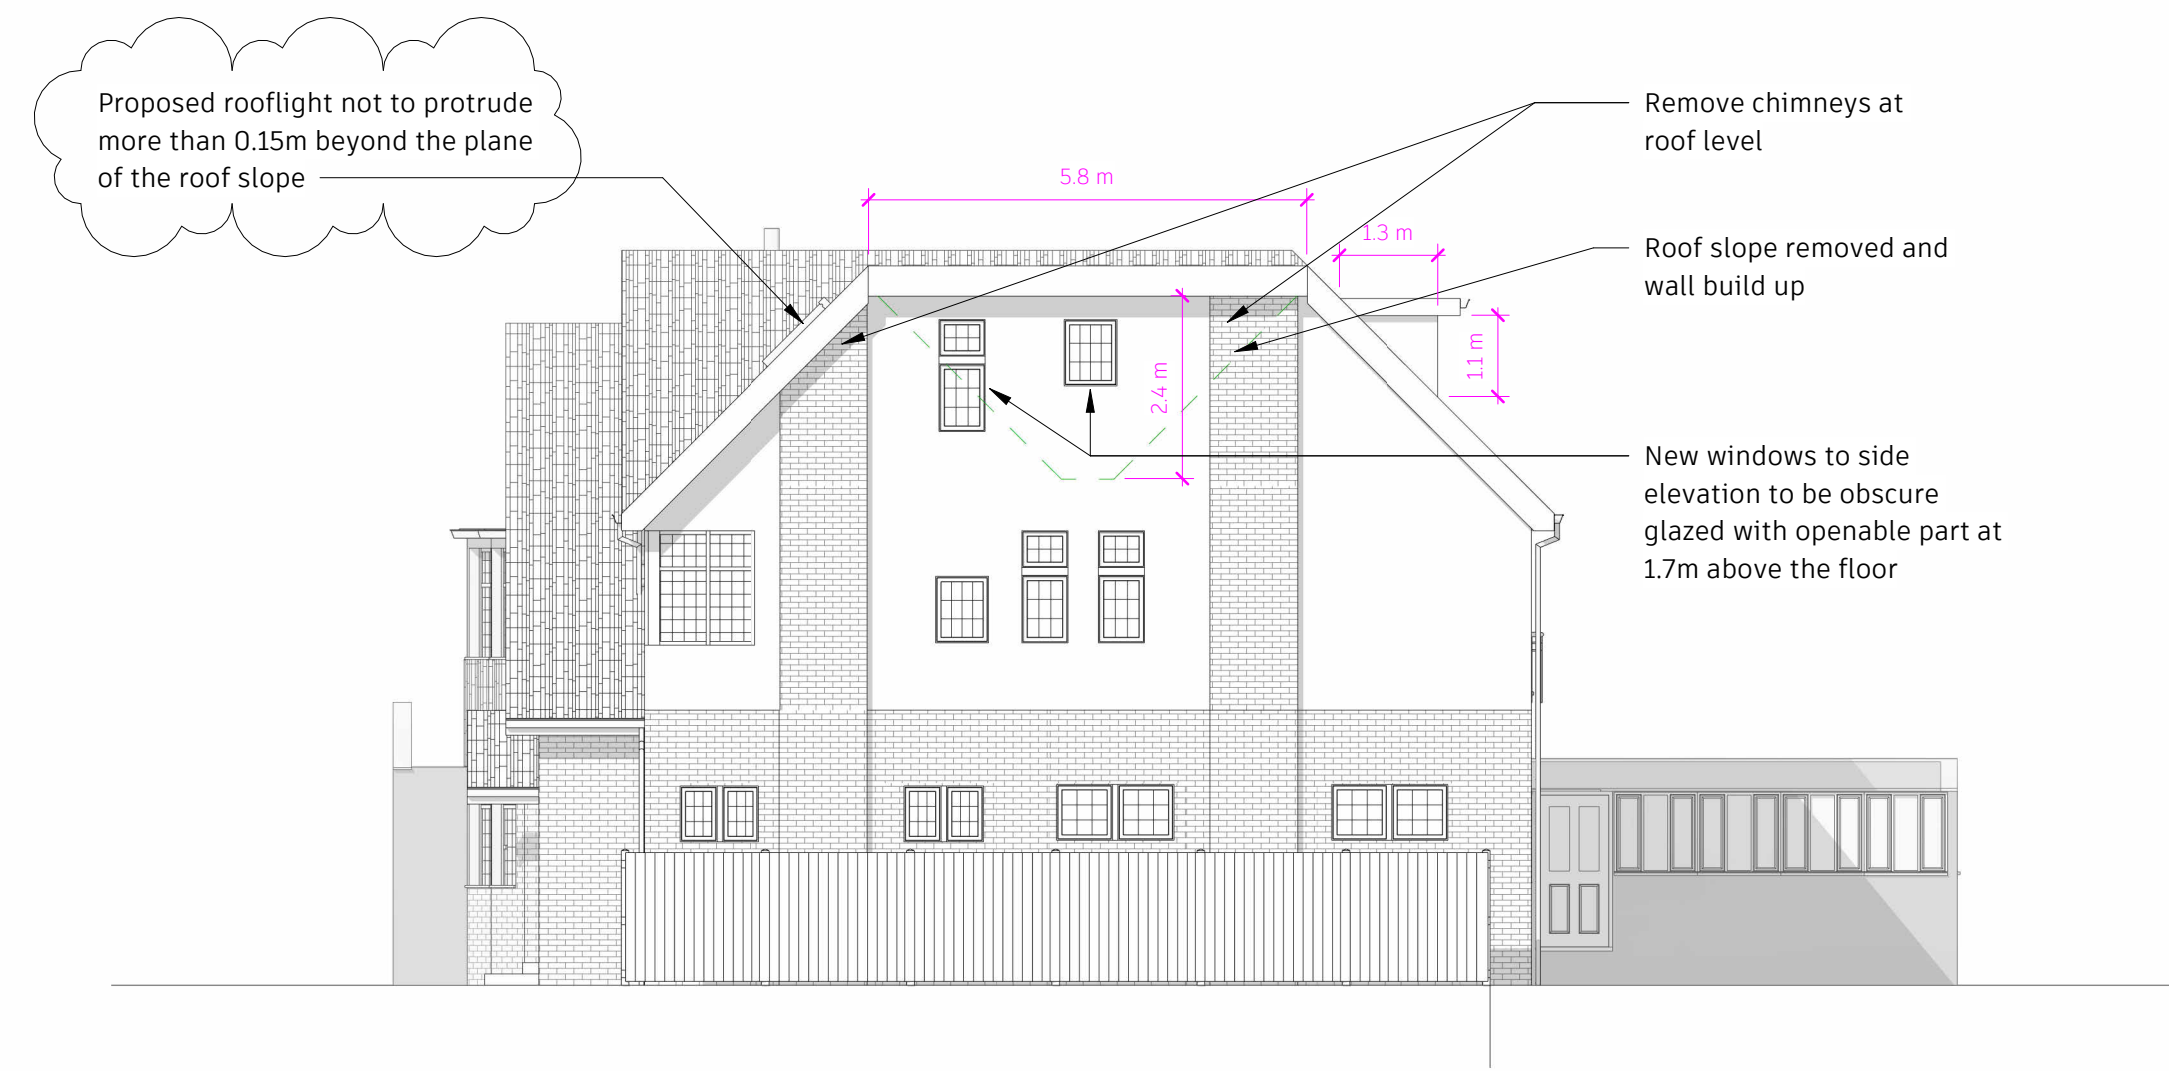

6 Proposed right elevation
1 : 100

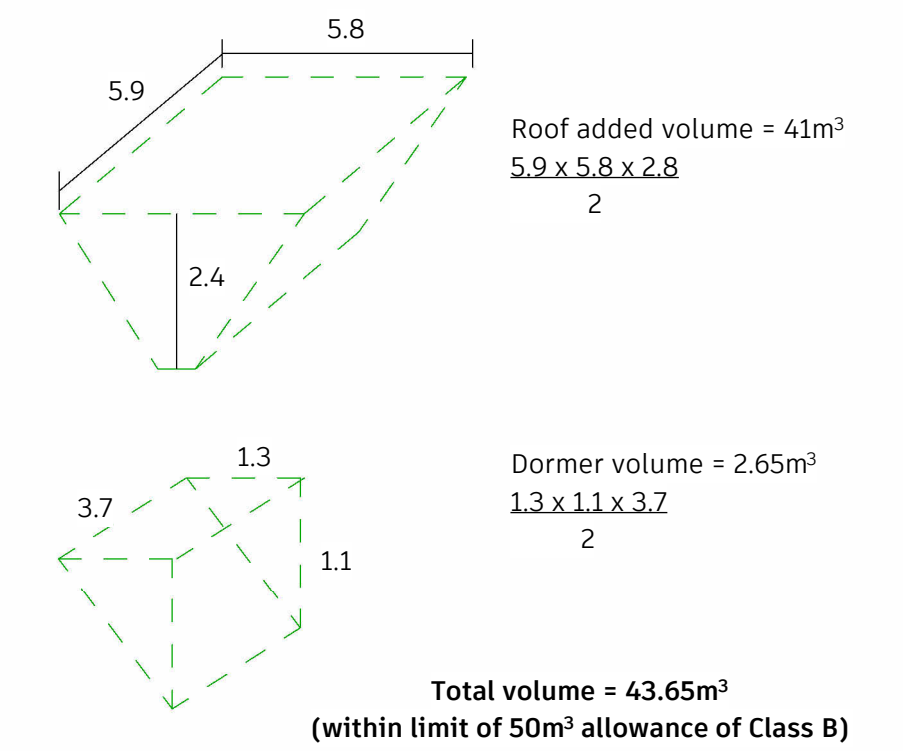


7 Existing left elevation
1 : 100



8 Proposed left elevation
1 : 100

Materials used in any exterior work shall be of a similar appearance to those used in the construction of the exterior of the existing dwellinghouse

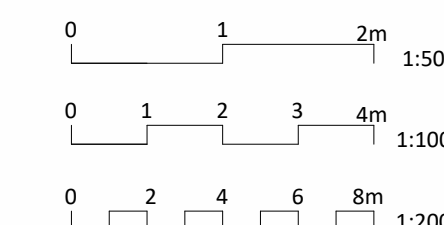

PROJECT TYPE Garage and Loft conversion		DRAWING NO PD_L_101		SCALE @ A1 1 : 100	
PROJECT ADDRESS 197 Friern Barnet Lane, N20 0NN		DRAWN BY MK		REVISION D	
DRAWING TITLE EXISTING AND PROPOSED ELEVATIONS					