



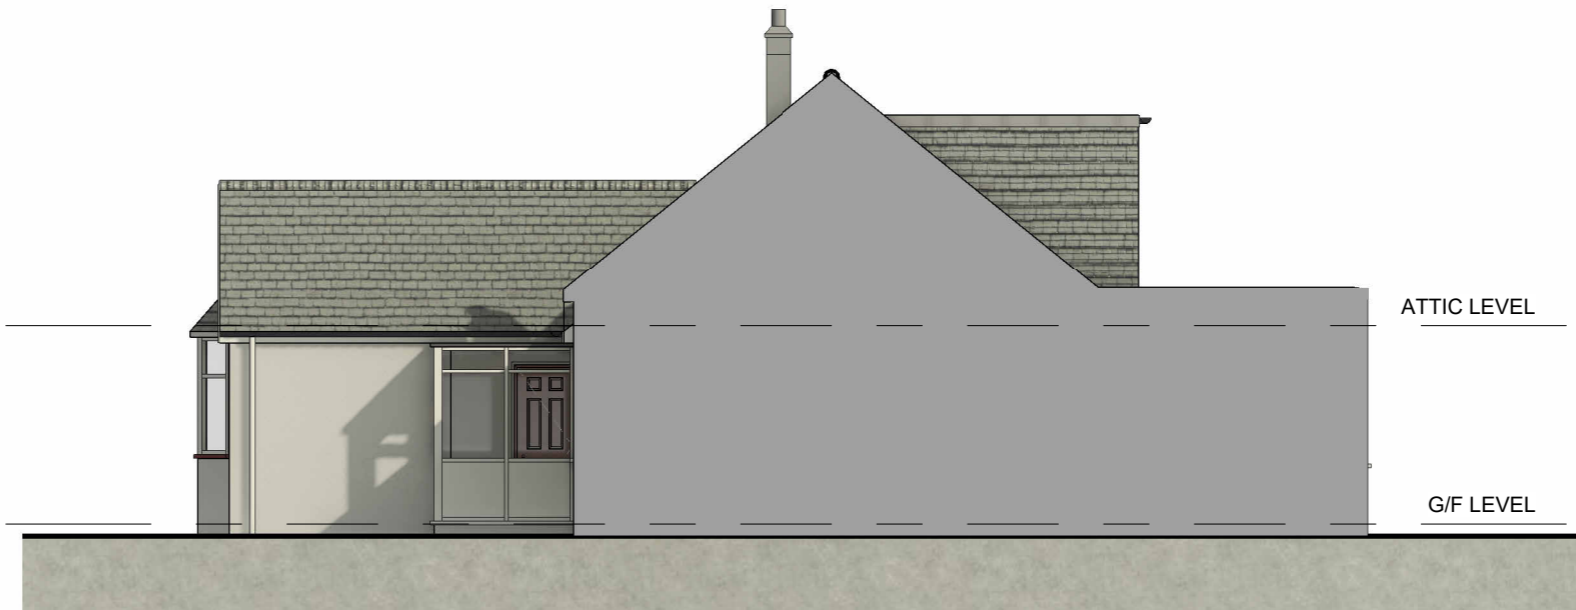


1 PROPOSED SOUTH EAST ELEVATION




2 PROPOSED NORTH EAST ELEVATION

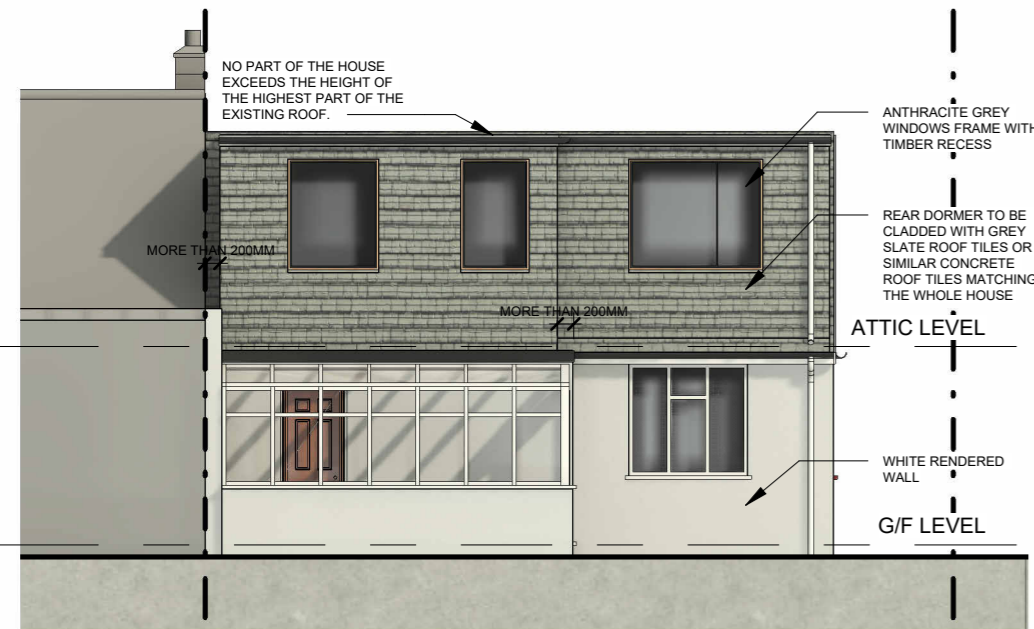

3 PROPOSED NORTH WEST ELEVATION

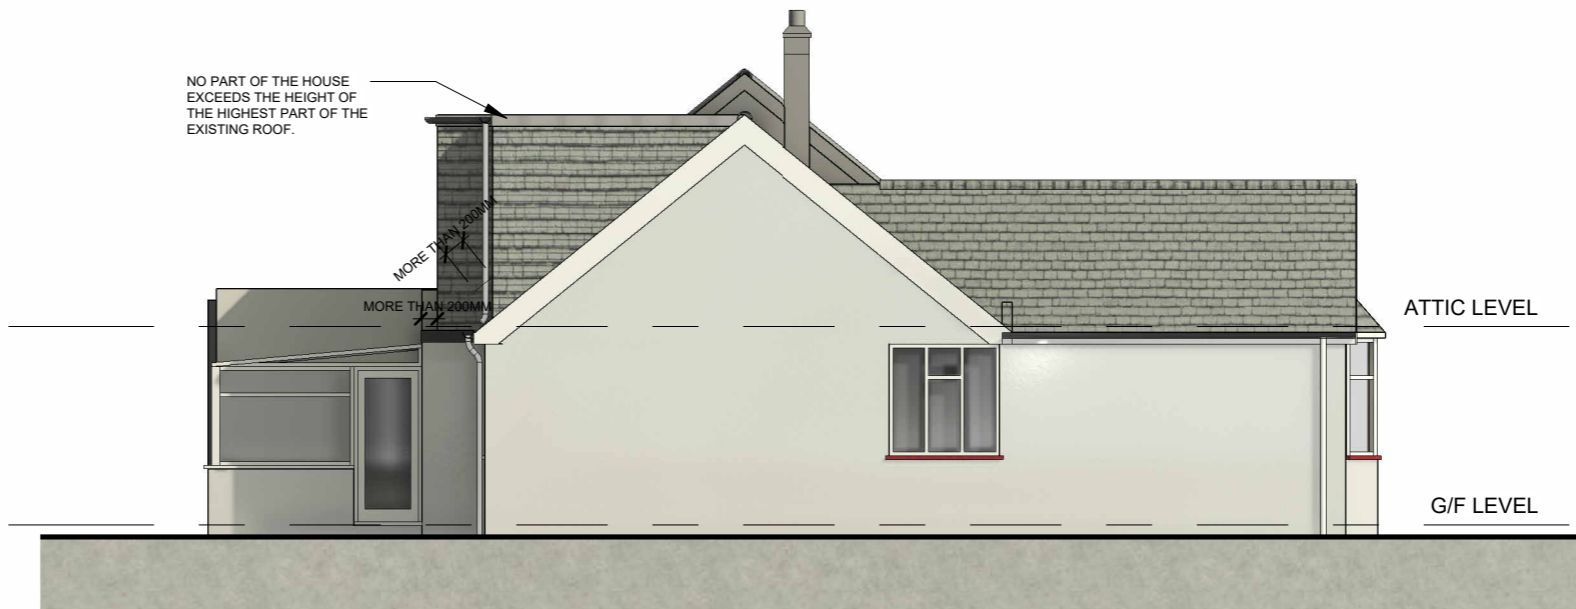

4 PROPOSED SOUTH WEST ELEVATION

 

P6	L SHAPED DORMER, ROOF RIDGE STAT	24.11.23
P5	L SHAPED DORMER, RASIED ROOF	04.08.23
P4	PLANNING SUBMISSION	06.07.23
P3	DRAFT	03.07.23
P2	DRAFT	19.06.23
P1	DRAFT	05.06.23

ADDRESS:  
**126 FITZJOHN AVENUE  
 BARNET  
 EN5 2HP**

ARCHITECTURAL DESIGN:  
 **HK HOME ARCHITECTS LTD.**

DRAWING TITLE:  
**PROPOSED  
 ELEVATIONS**

SCALE:  
**1:100@A3**

DATE:  
**24 NOV 2023**

DRAWING NO.  
**A-205**

REV NO.  
**P6**