




1 EXISTING SOUTH EAST ELEVATION

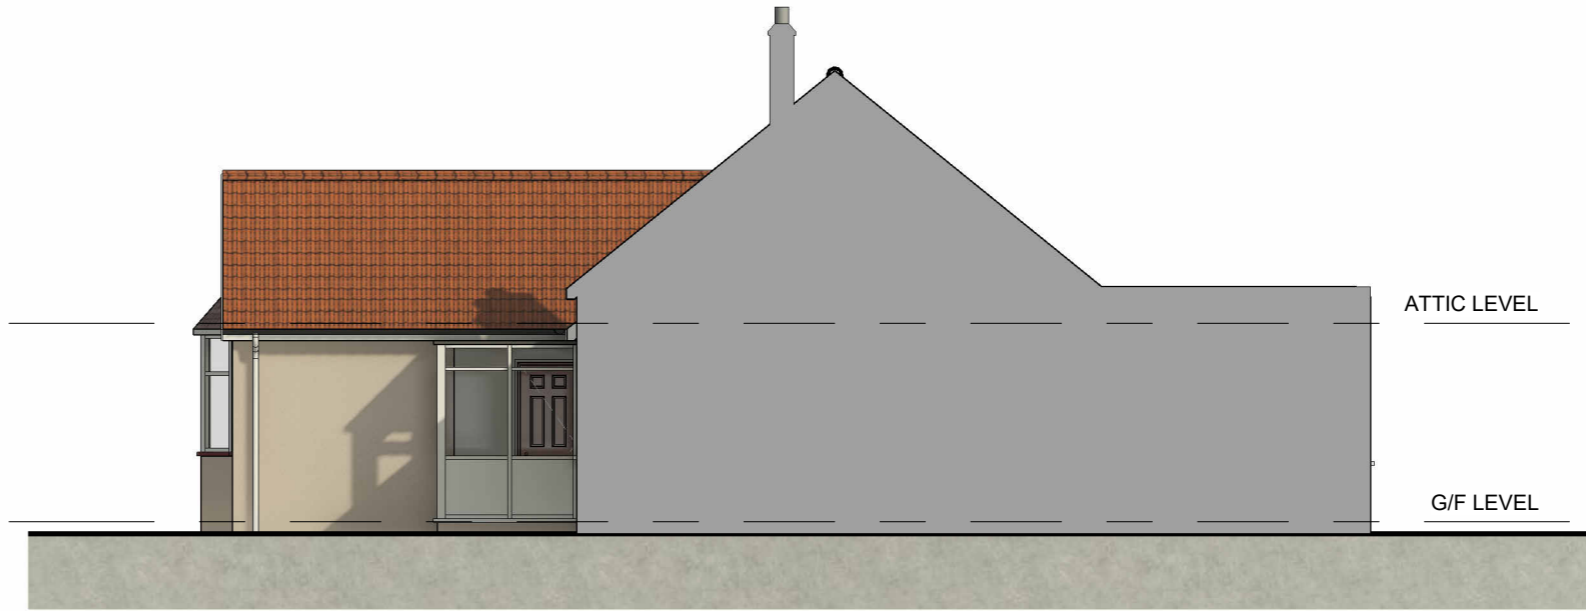


2 EXISTING NORTH EAST ELEVATION

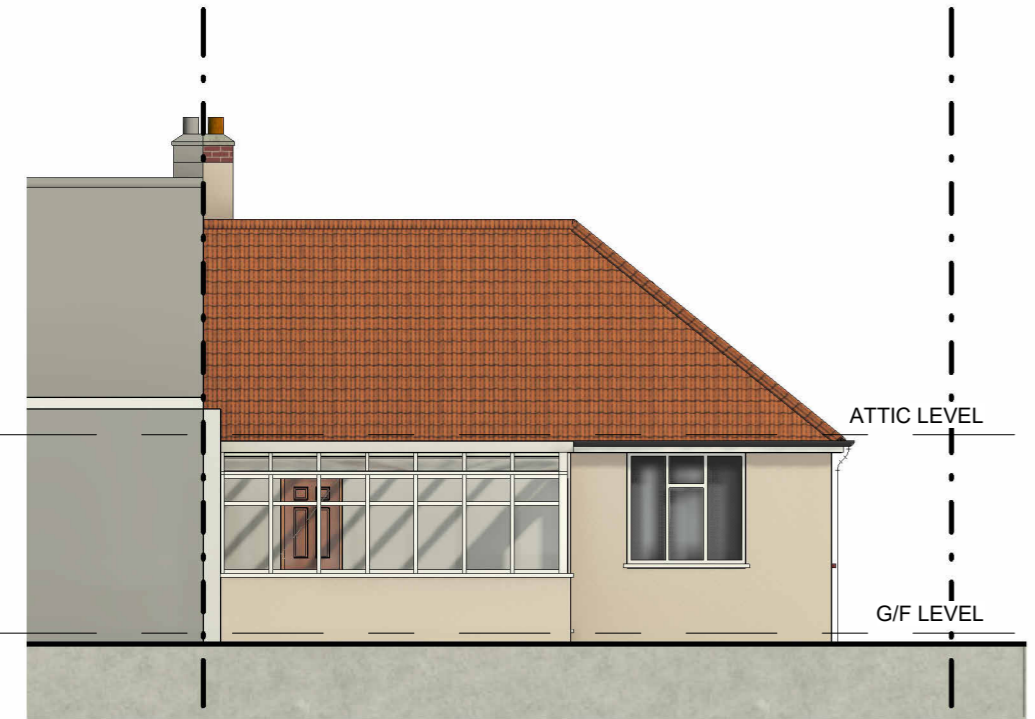

3 EXISTING NORTH WEST ELEVATION

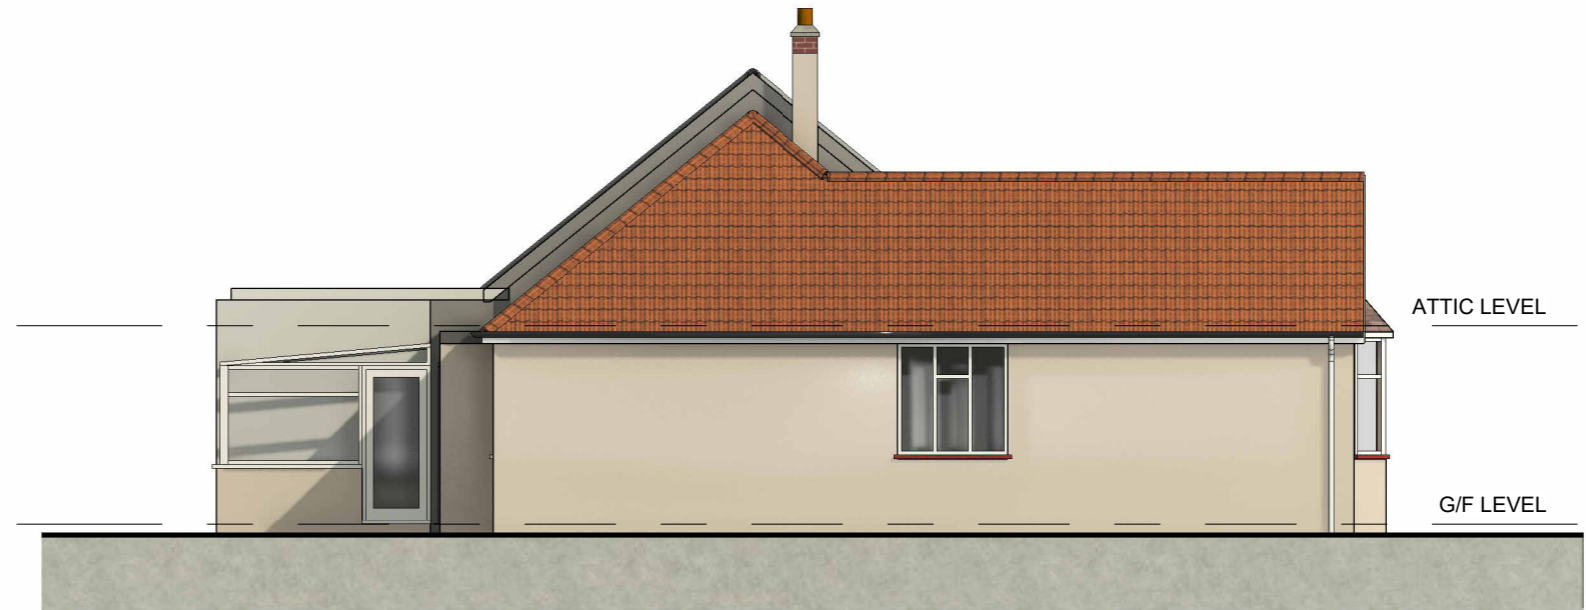

4 EXISTING SOUTH WEST ELEVATION

 

P3 FULL PLANNING SUBMISSION 08.08.23
P2 PLANNING SUBMISSION 19.06.23
P1 DRAFT 05.06.23

ADDRESS:
**126 FITZJOHN AVENUE
BARNET
EN5 2HP**

ARCHITECTURAL DESIGN:
 **HK HOME ARCHITECTS LTD.**

DRAWING TITLE:
EXISTING ELEVATIONS

SCALE:
1:100@A3

DATE:
8 AUG 2023

DRAWING NO. **A-204** REV NO. **P3**