


01 Roof Site Plan - Existing
1 : 100

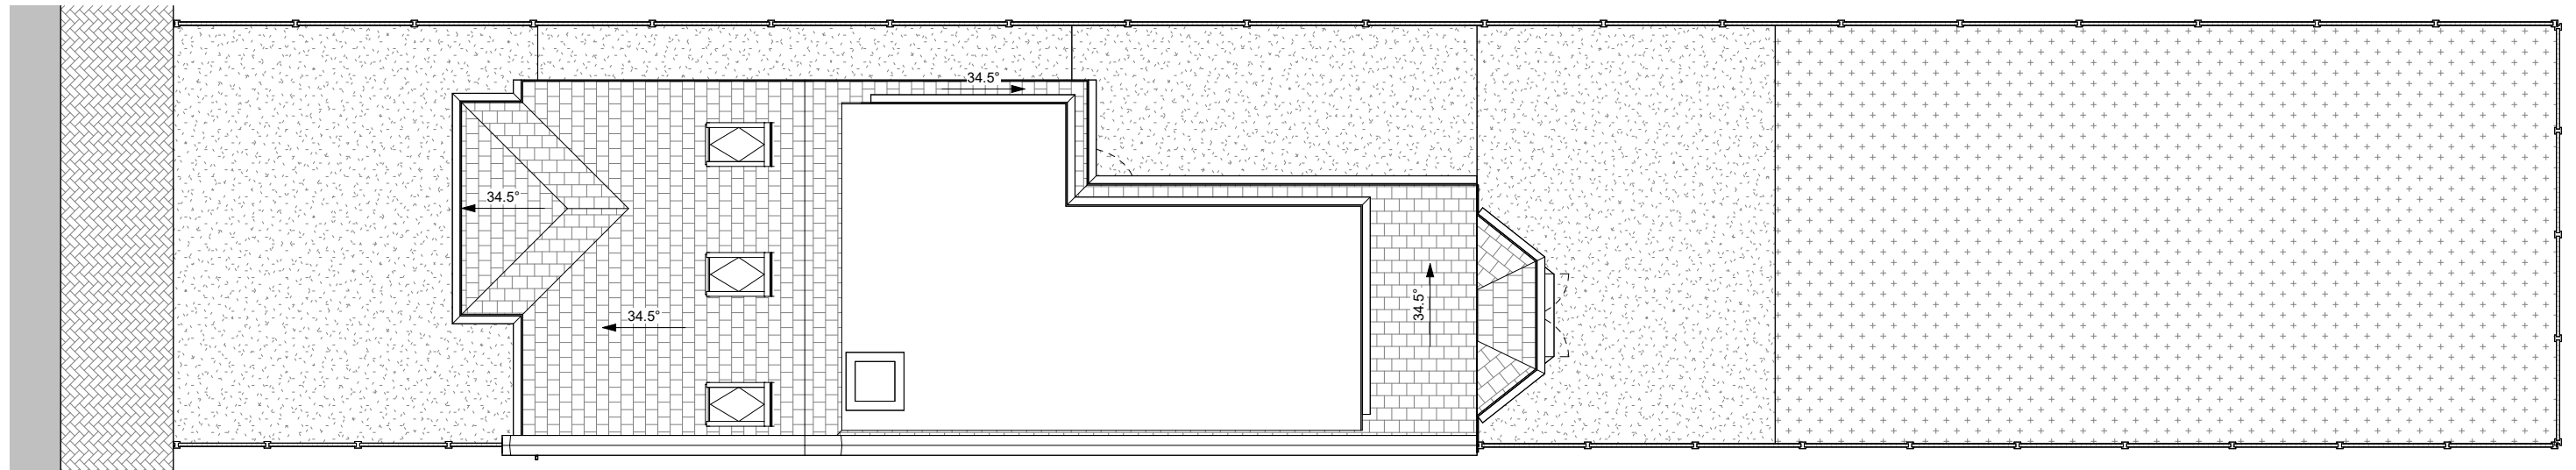

02 Roof Site Plan - Proposed
1 : 100



GRECO + RABIN ARCHITECTS

Notes
This work is copyright and shall not be reproduced or used for any other purpose without the written permission of Greco + Rabin Architects.

Project
74 Sunningfields Road
London, NW4 4RL

Job Number
23004

Title
Existing and Proposed Site Plans

Status
For Planning

Scale @ A3
1 : 100

Drawing Date
10/12/2023

Drawing Number
23004-GRA-ZZ-ZZ-DR-A-PL002

Revision
1

Planning Application Description	10/12/2023 Date	MG/JR Dm/Chk	1 Rev