



01 Rear Elevation - Existing
1 : 100




02 Side Elevation - Existing
1 : 100

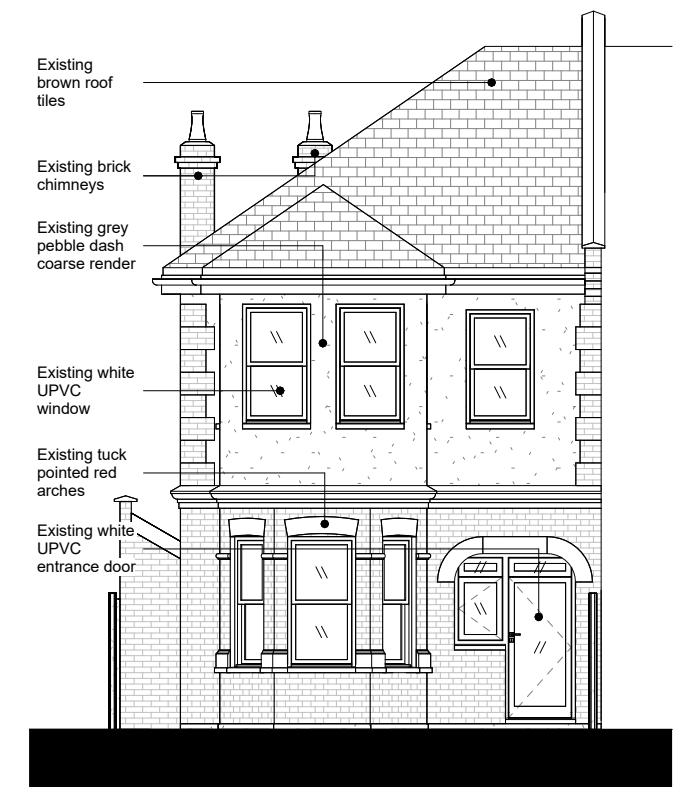

03 Front Elevation - Existing
1 : 100

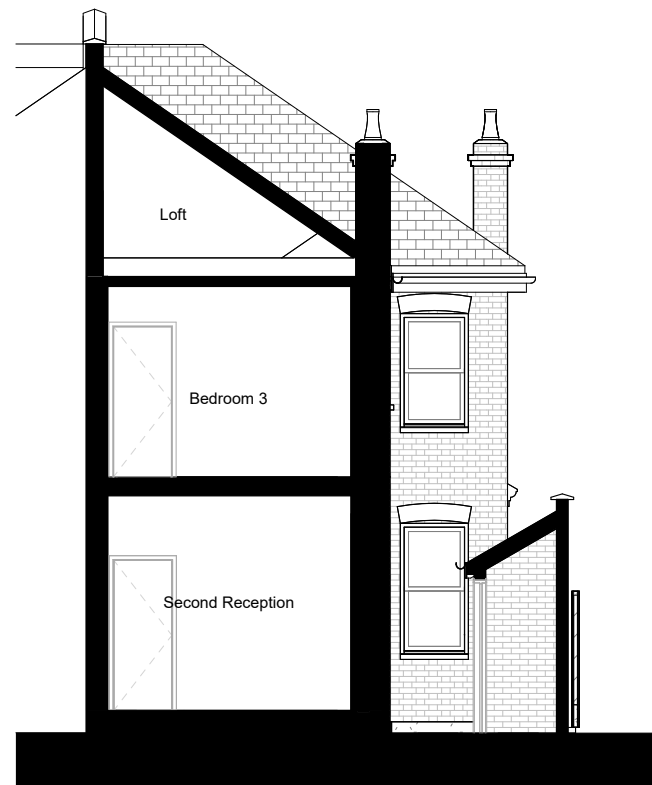

04 Section AA - Existing
1 : 100

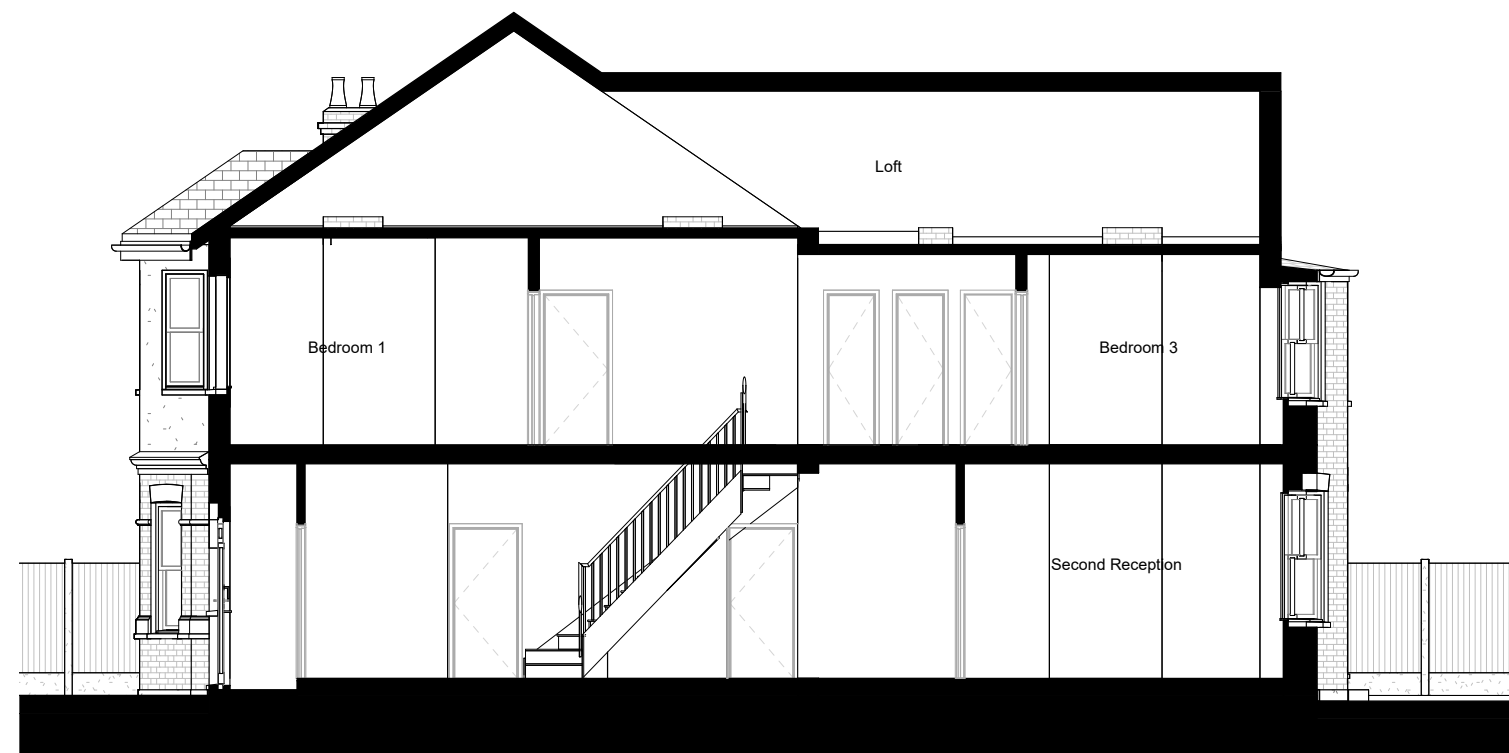

05 Section BB - Existing
1 : 100



GRECO + RABIN ARCHITECTS

Notes
This work is copyright and shall not be reproduced or used for any other purpose without the written permission of Greco + Rabin Architects.

Project
74 Sunningfields Road
London, NW4 4RL

Job Number
23004

Title
Existing Elevations and Sections

Status
For Planning

Scale @ A3
1 : 100

Drawing Date
10/12/2023

Drawing Number
23004-GRA-ZZ-ZZ-DR-A-PL004

Revision
1

| | | | |
|----------------------|------------|---------|-----|
| Planning Application | 10/12/2023 | MG/JR | 1 |
| Description | Date | Drm/Chk | Rev |