




GF EX. GROUND FLR.
SCALE 1 : 100

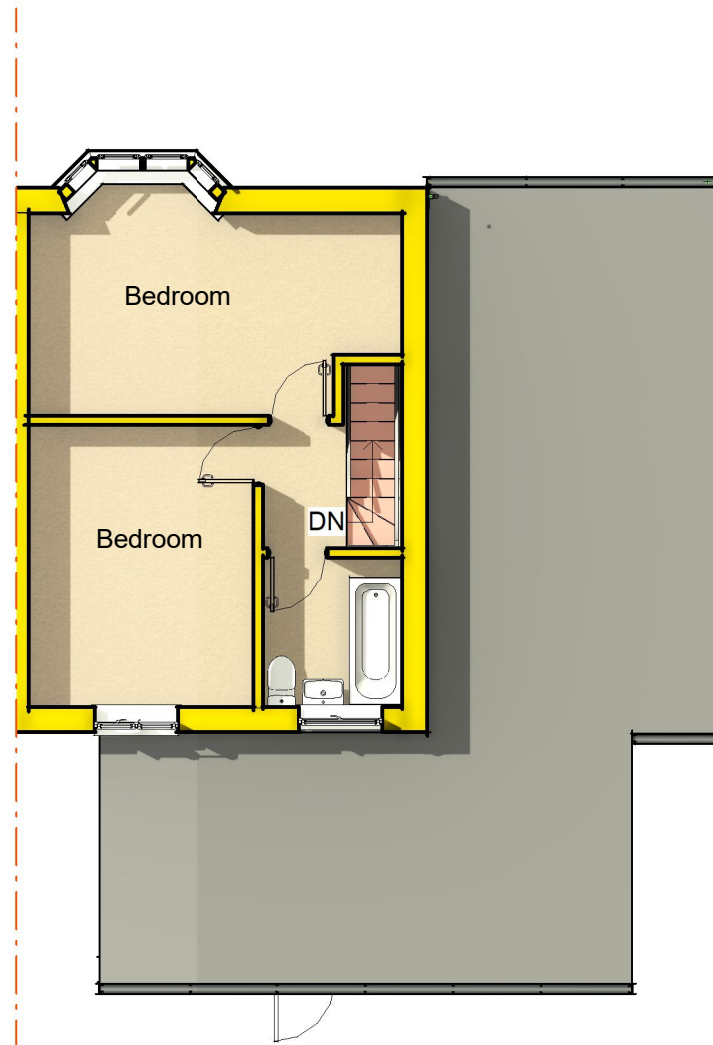

FF EX. FIRST FLR.
SCALE 1 : 100

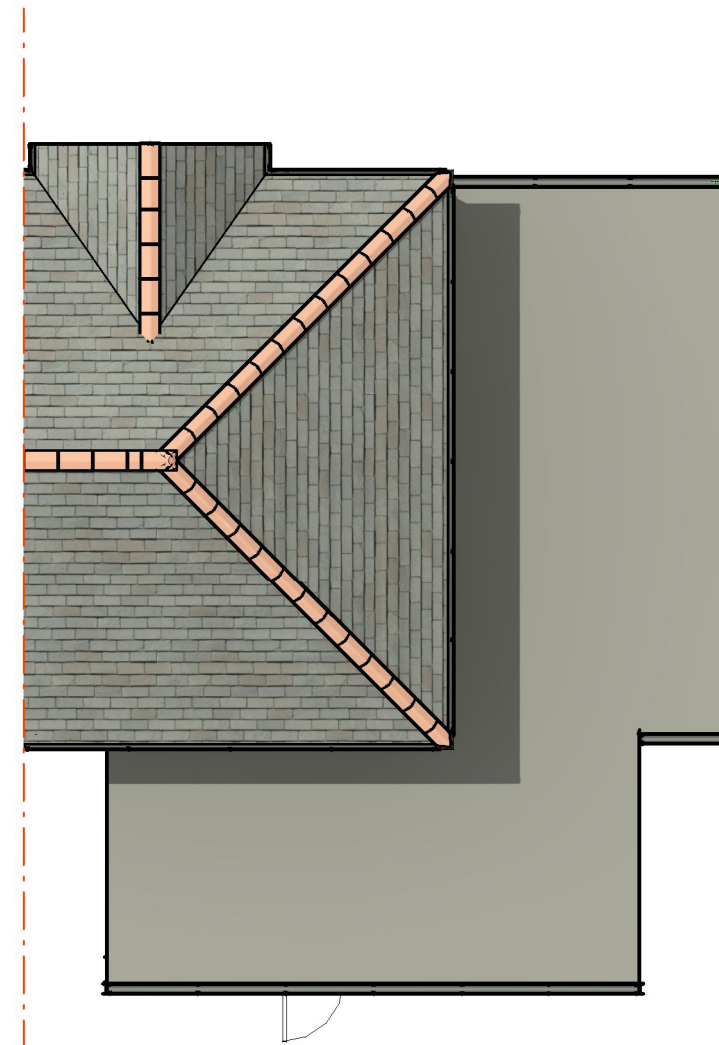

RP EX. ROOF PLAN
SCALE 1 : 100

 

Client's Name
Mr ALI RANA
Address
**65 RIDGEFIELD ROAD,
COWLEY OXFORD
OX4 3BX**

Project No. **M18/REFUB/09/OCT23**



Revisions

Project North



Scale 1 : 100

**EXISTING FLOORS AND
ROOF PLAN**

23-A103

Sheet No. ©2021