

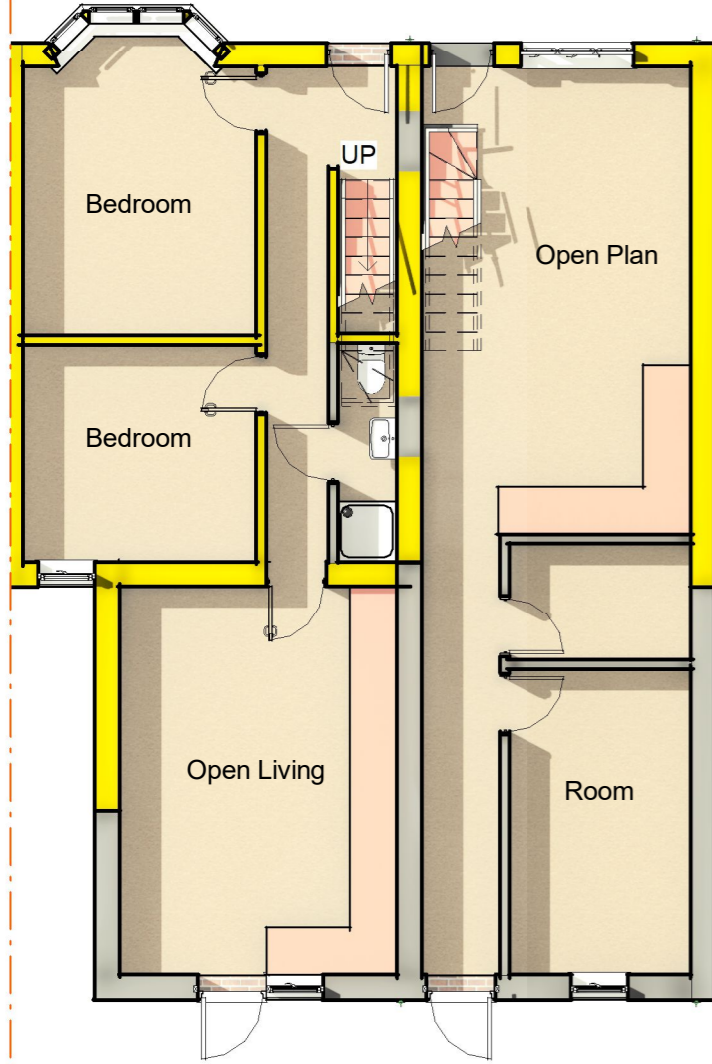



# PLANNING Application

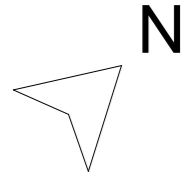


**GF** PRO. GROUND FLR.  
SCALE 1 : 100

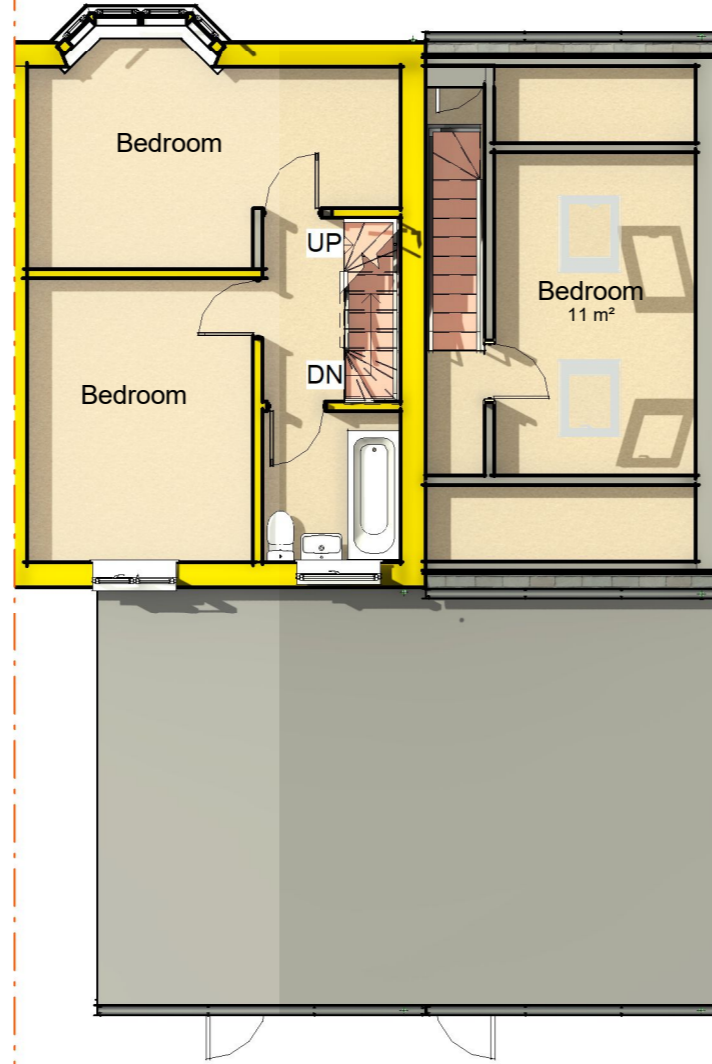


**FF** PRO. FIRST FLR.  
SCALE 1 : 100

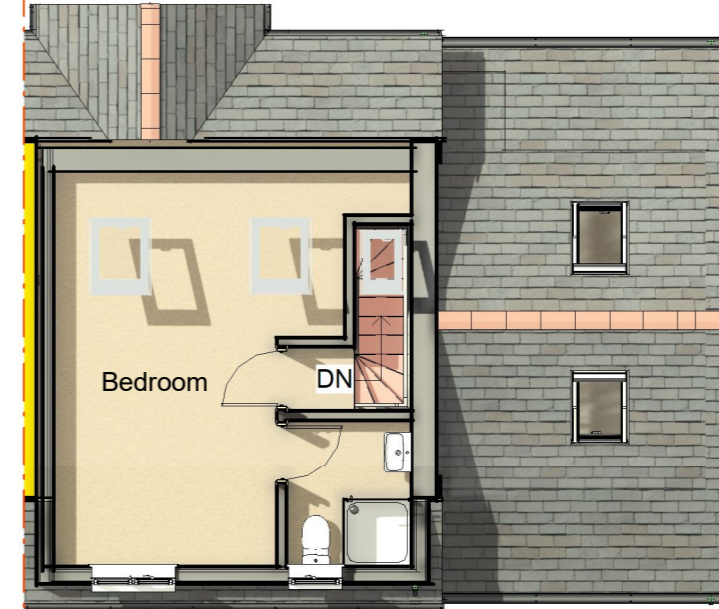

**LF** PRO. LOFT FLR.  
SCALE 1 : 100

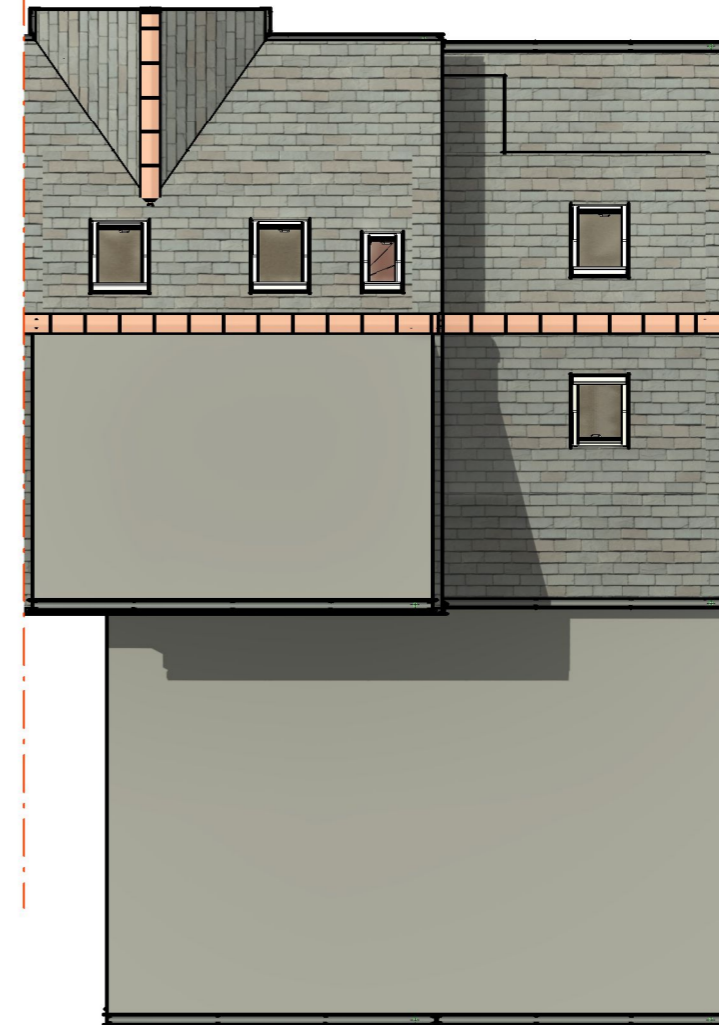

**RP** PRO. ROOF PLAN  
SCALE 1 : 100

 

SCALE 1:100

Client's Name  
**MR ALI RANA**  
Address  
**65 RIDGEFIELD ROAD,  
COWLEY OXFORD  
OX4 3BX**

Project No. **M18/REFUB/09/OCT/23**



Revisions


Project North



Scale 1 : 100

**PROPOSED FLOORS  
AND ROOF PLAN**

**23-A105**

Sheet No. ©2021