





FE PRO. FRONT ELEVATION
SCALE 1 : 100

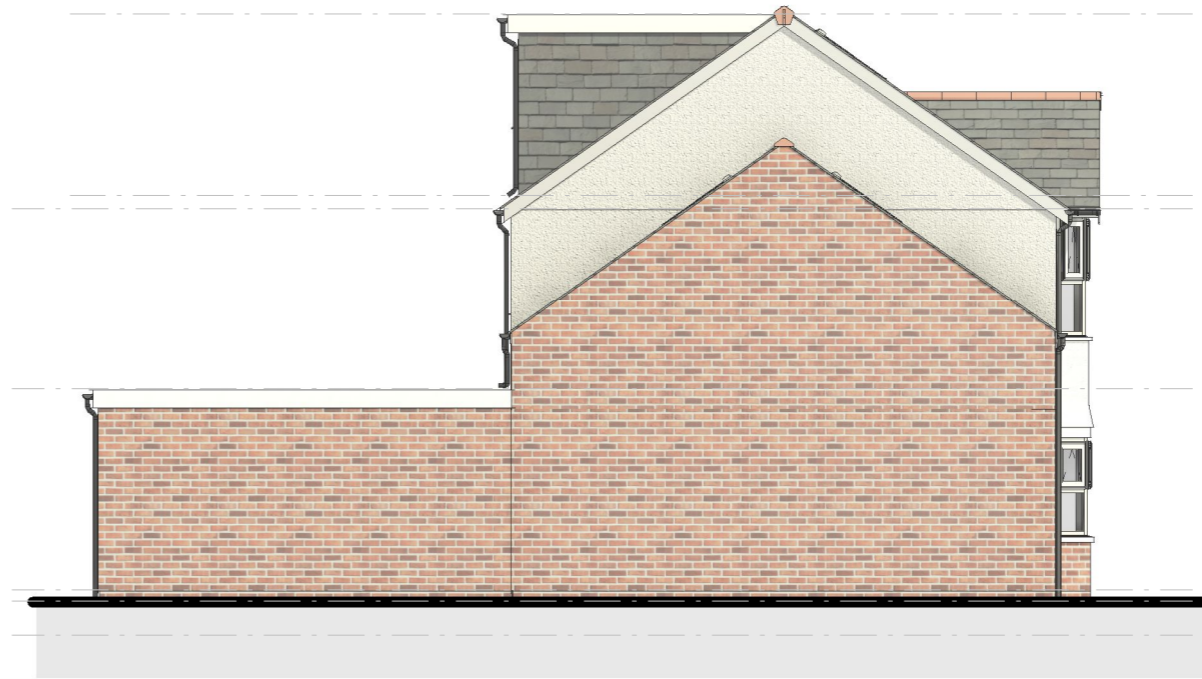


RS PRO. RIGHTSIDE ELEVATION
SCALE 1 : 100



RE PRO. REAR ELEVATION
SCALE 1 : 100

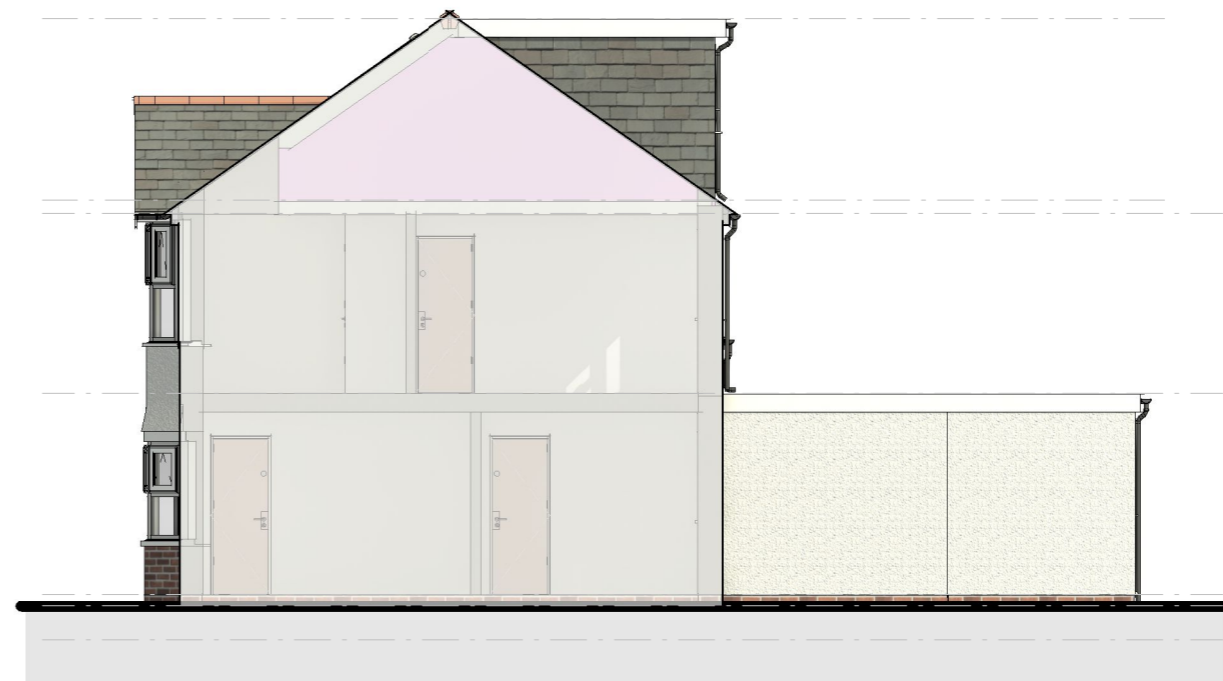

LS PRO. LEFTSIDE ELEVATION
SCALE 1 : 100

 

Client's Name
Mr ALI RANA
Address
**65 RIDGEFIELD ROAD,
COWLEY OXFORD
OX4 3BX**

Project No. **M18/REFUB/09/OCT23**



Revisions

No.	Description

Project North



Scale 1 : 100

PROPOSED
ELEVATIONS

23-A106

Sheet No. ©2021